


8-26-09

~PRELIMINARY~
SITE PLAN


PART OF GOVERNMENT LOTS 3 & 4, SECTION 6,
TOWN 35 NORTH, RANGE 13 EAST,
TOWN OF LINCOLN,
FOREST COUNTY, WISCONSIN

FOREST CO SURVEYOR
FILE # 351306-20090703
DATE _____ BY _____

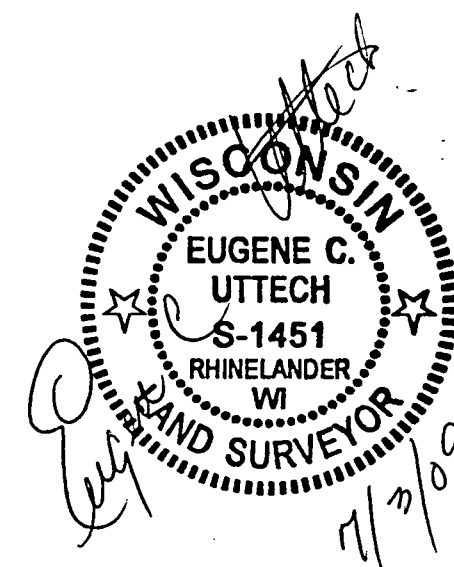

LEGEND

- SECTION CORNER, FOUND AS NOTED
- 1" IP, FOUND
- 1 1/2" IP, FOUND
- 2" IP, FOUND
- 3/4" IR, FOUND

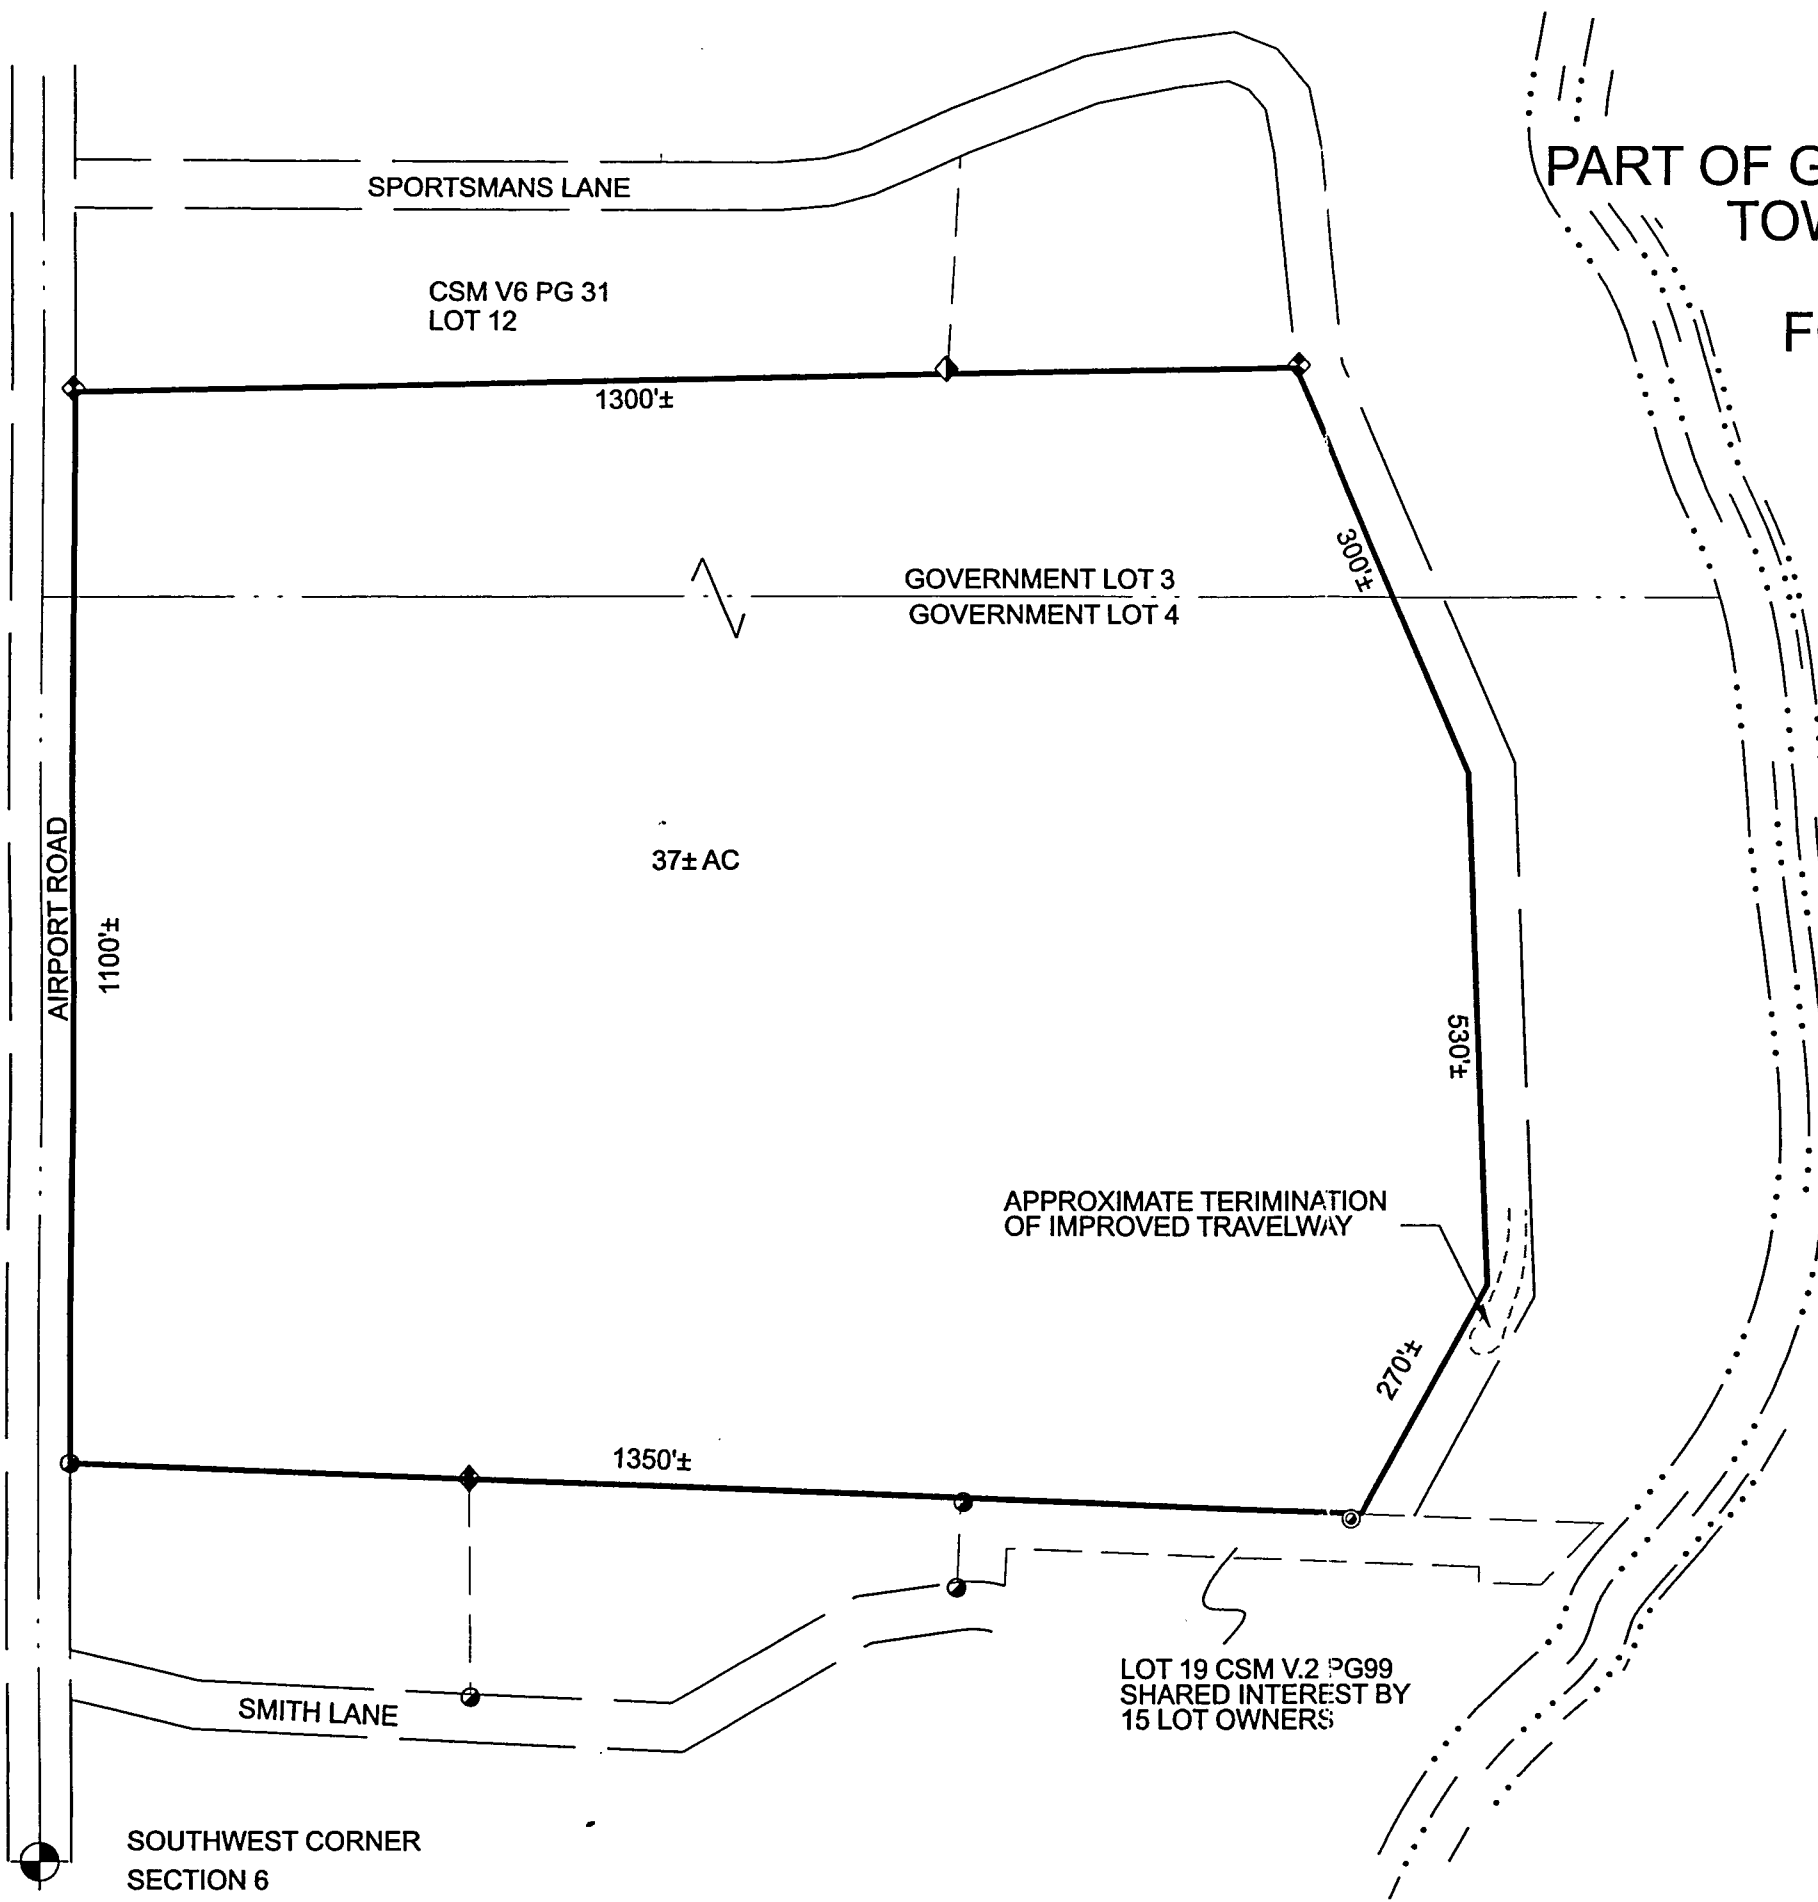

PRELIMINARY SITE PLAN		
PROJECT NO. 10691001	FB: 135	PLOT DATE: \$DATE\$
SHEET NO. 1 OF 1	DRAWN BY: JEA	PLOT TIME: \$TIME\$
SCALE: AS SHOWN	CHECKED BY: EU	FILE NAME: \$FILEABREV\$
CLIENT: GARY WALDVOGEL		 TRANSPORTATION • MUNICIPAL DEVELOPMENT • ENVIRONMENTAL 1835 N. Stevens St. Rhinelander, WI 54501 715-362-3244 1-800-844-7854 Fax: 715-362-4116 Web Address: www.msa-pi.com © MSA PROFESSIONAL SERVICES

20-192