


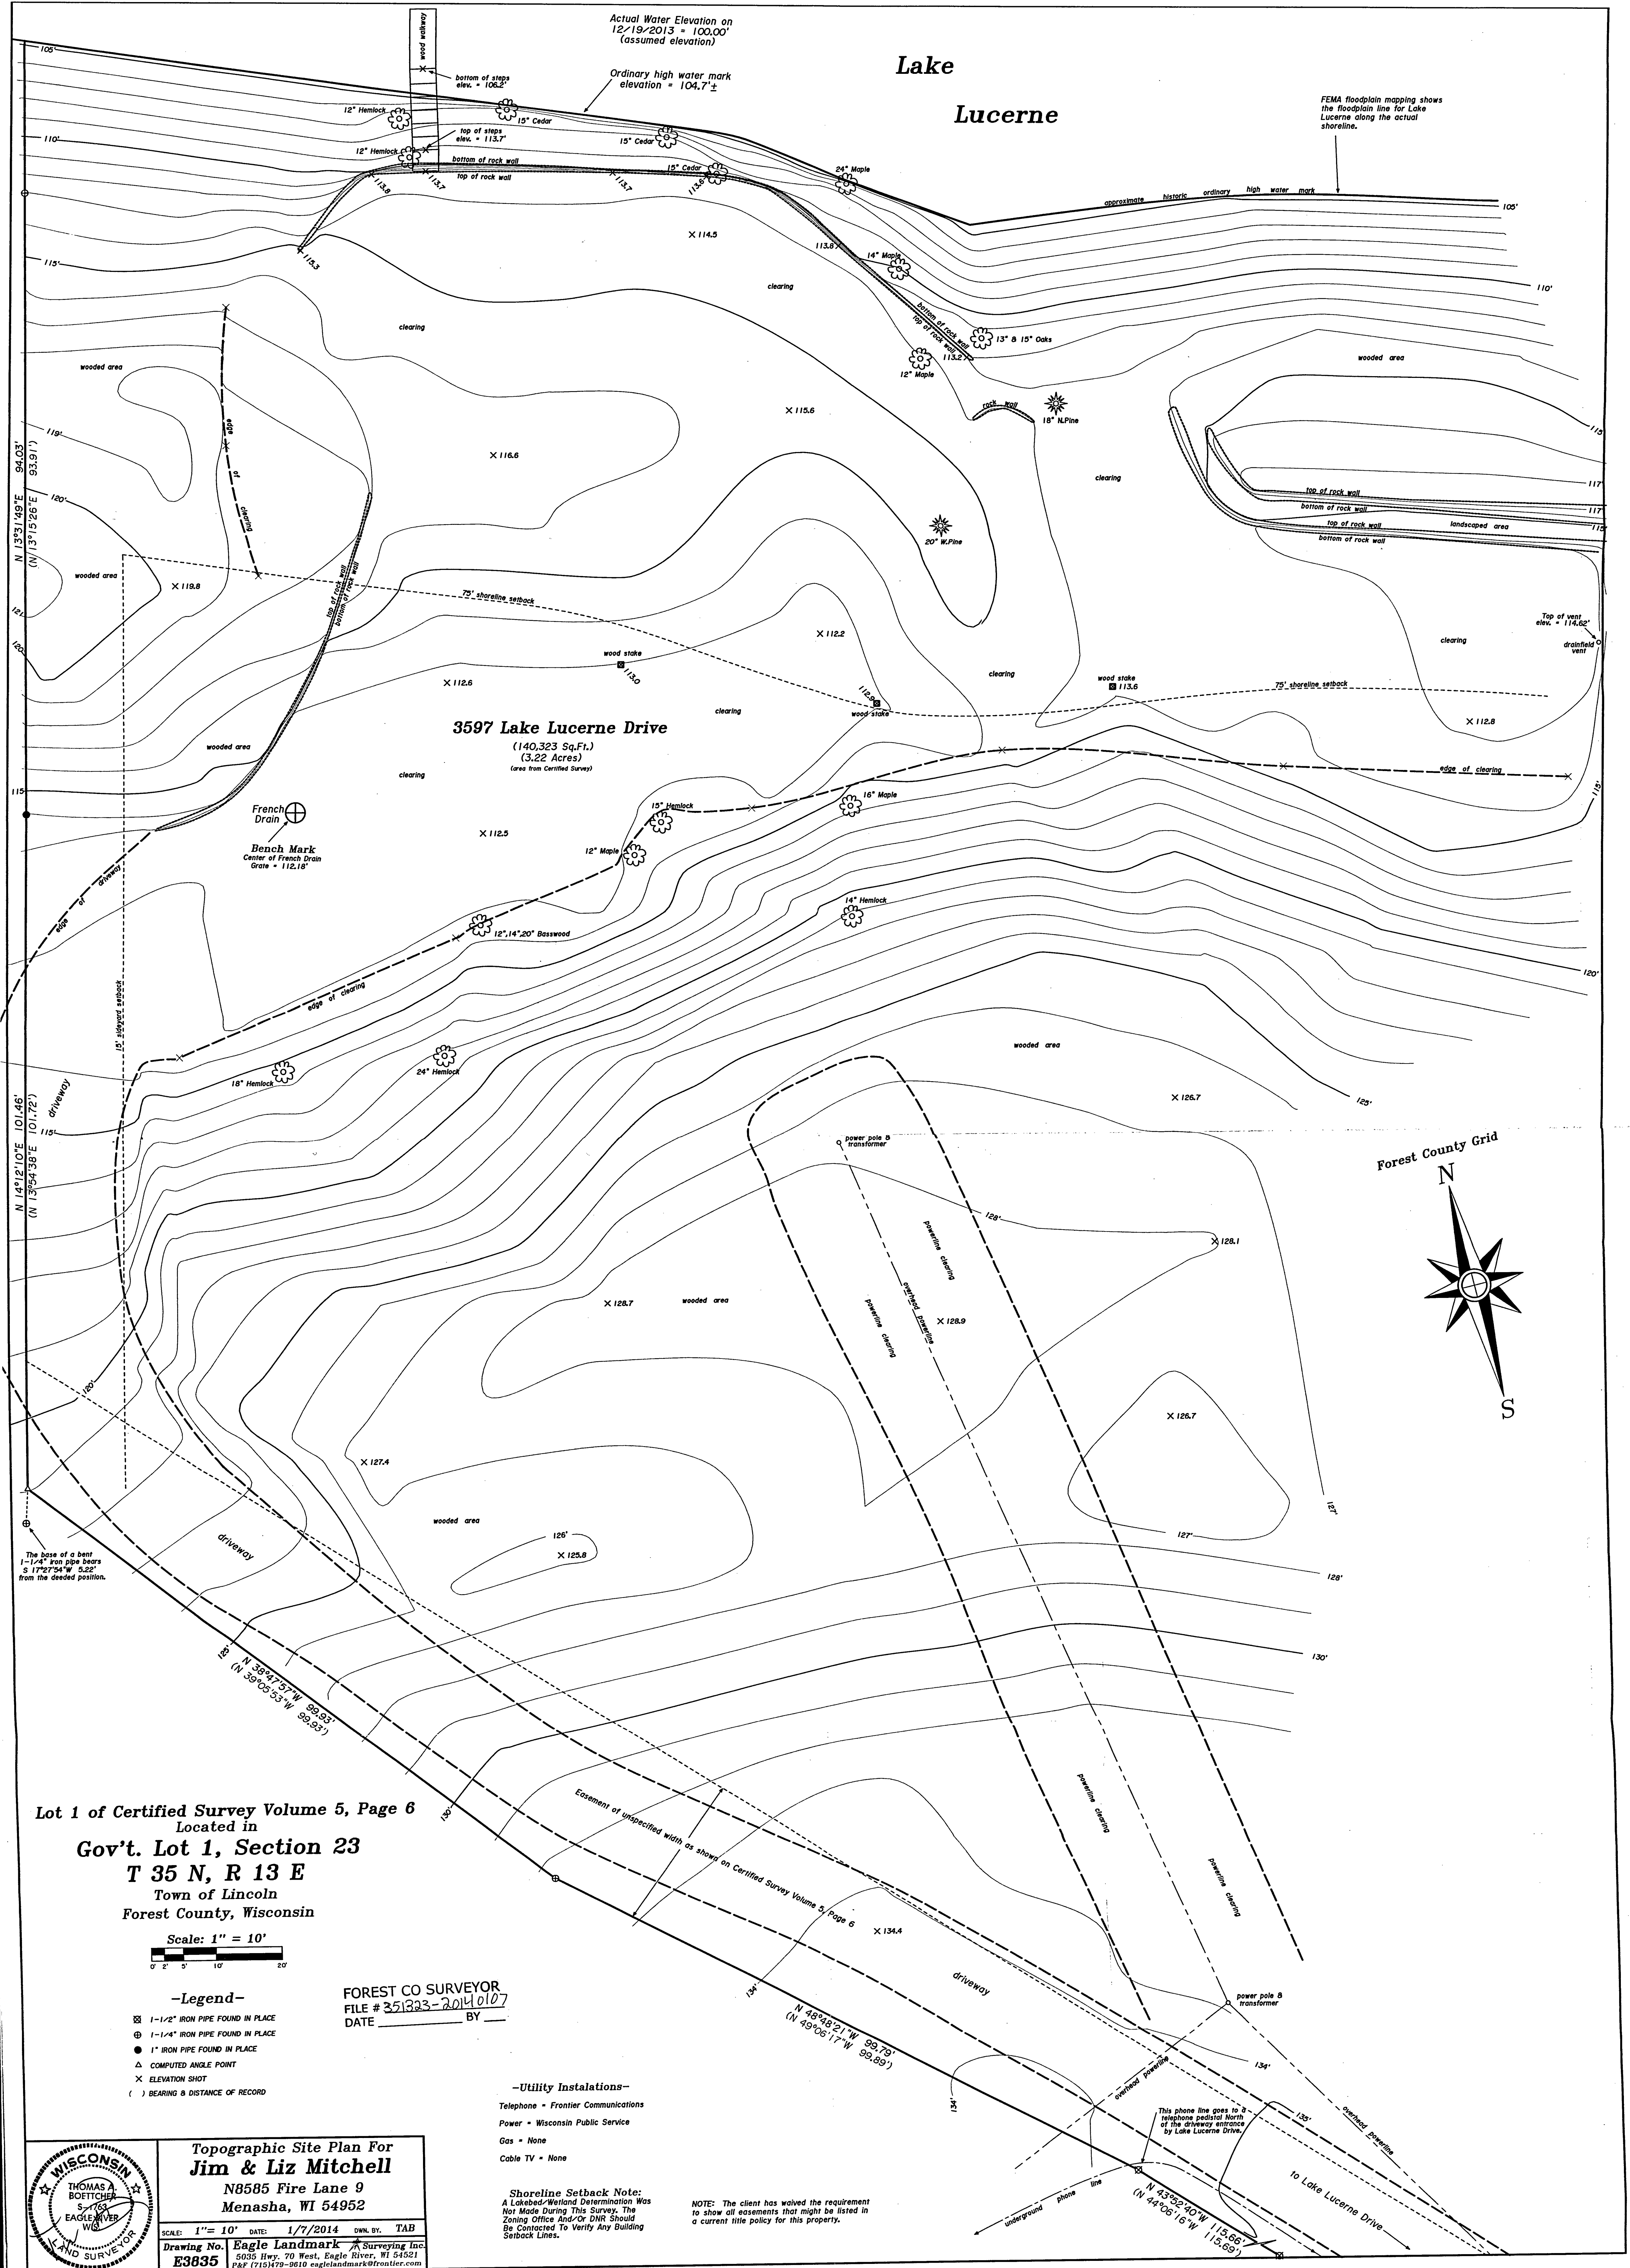

Lot 1 of Certified Survey Volume 5, Page 6
Located in
Gov't. Lot 1, Section 23
T 35 N, R 13 E
Town of Lincoln
Forest County, Wisconsin

Scale: 1" = 10'
0' 2' 5' 10' 20'

-Legend-

- 1-1/2" IRON PIPE FOUND IN PLACE
- 1-1/4" IRON PIPE FOUND IN PLACE
- 1" IRON PIPE FOUND IN PLACE
- COMPUTED ANGLE POINT
- ELEVATION SHOT
- BEARING & DISTANCE OF RECORD


FOREST CO SURVEYOR
FILE # 351323-20140107
DATE BY

-Utility Installations-

- Telephone - Frontier Communications
- Power - Wisconsin Public Service
- Gas - None
- Cable TV - None

Shoreline Setback Note:
A Lakebed/Wetland Determination Was
Not Made During This Survey. The
Zoning Office And/or DNR Should
Be Contacted To Verify Any Building
Setback Lines.

NOTE: The client has waived the requirement
to show all easements that might be listed in
a current title policy for this property.

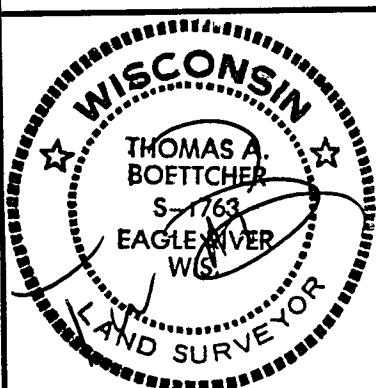

Topographic Site Plan For
Jim & Liz Mitchell
N8585 Fire Lane 9
Menasha, WI 54952

Scale: 1" = 10' DATE: 1/7/2014 OWN. BY: TAB
Drawing No. **Eagle Landmark** Surveying Inc.
E3835 5035 Hwy. 70 West, Eagle River, WI 54521
P&P (715) 479-9810 eaglelandmark@frontier.com