


PRELIMINARY SITE PLAN
LANDS BEING PART OF THE NW 1/4 OF THE SW 1/4,
AND PART OF THE NE 1/4 OF THE SW 1/4,
SECTION 30, TOWN 36 NORTH, RANGE 13 EAST,
TOWNSHIP OF LINCOLN, FOREST COUNTY, WI.

32.3' Left

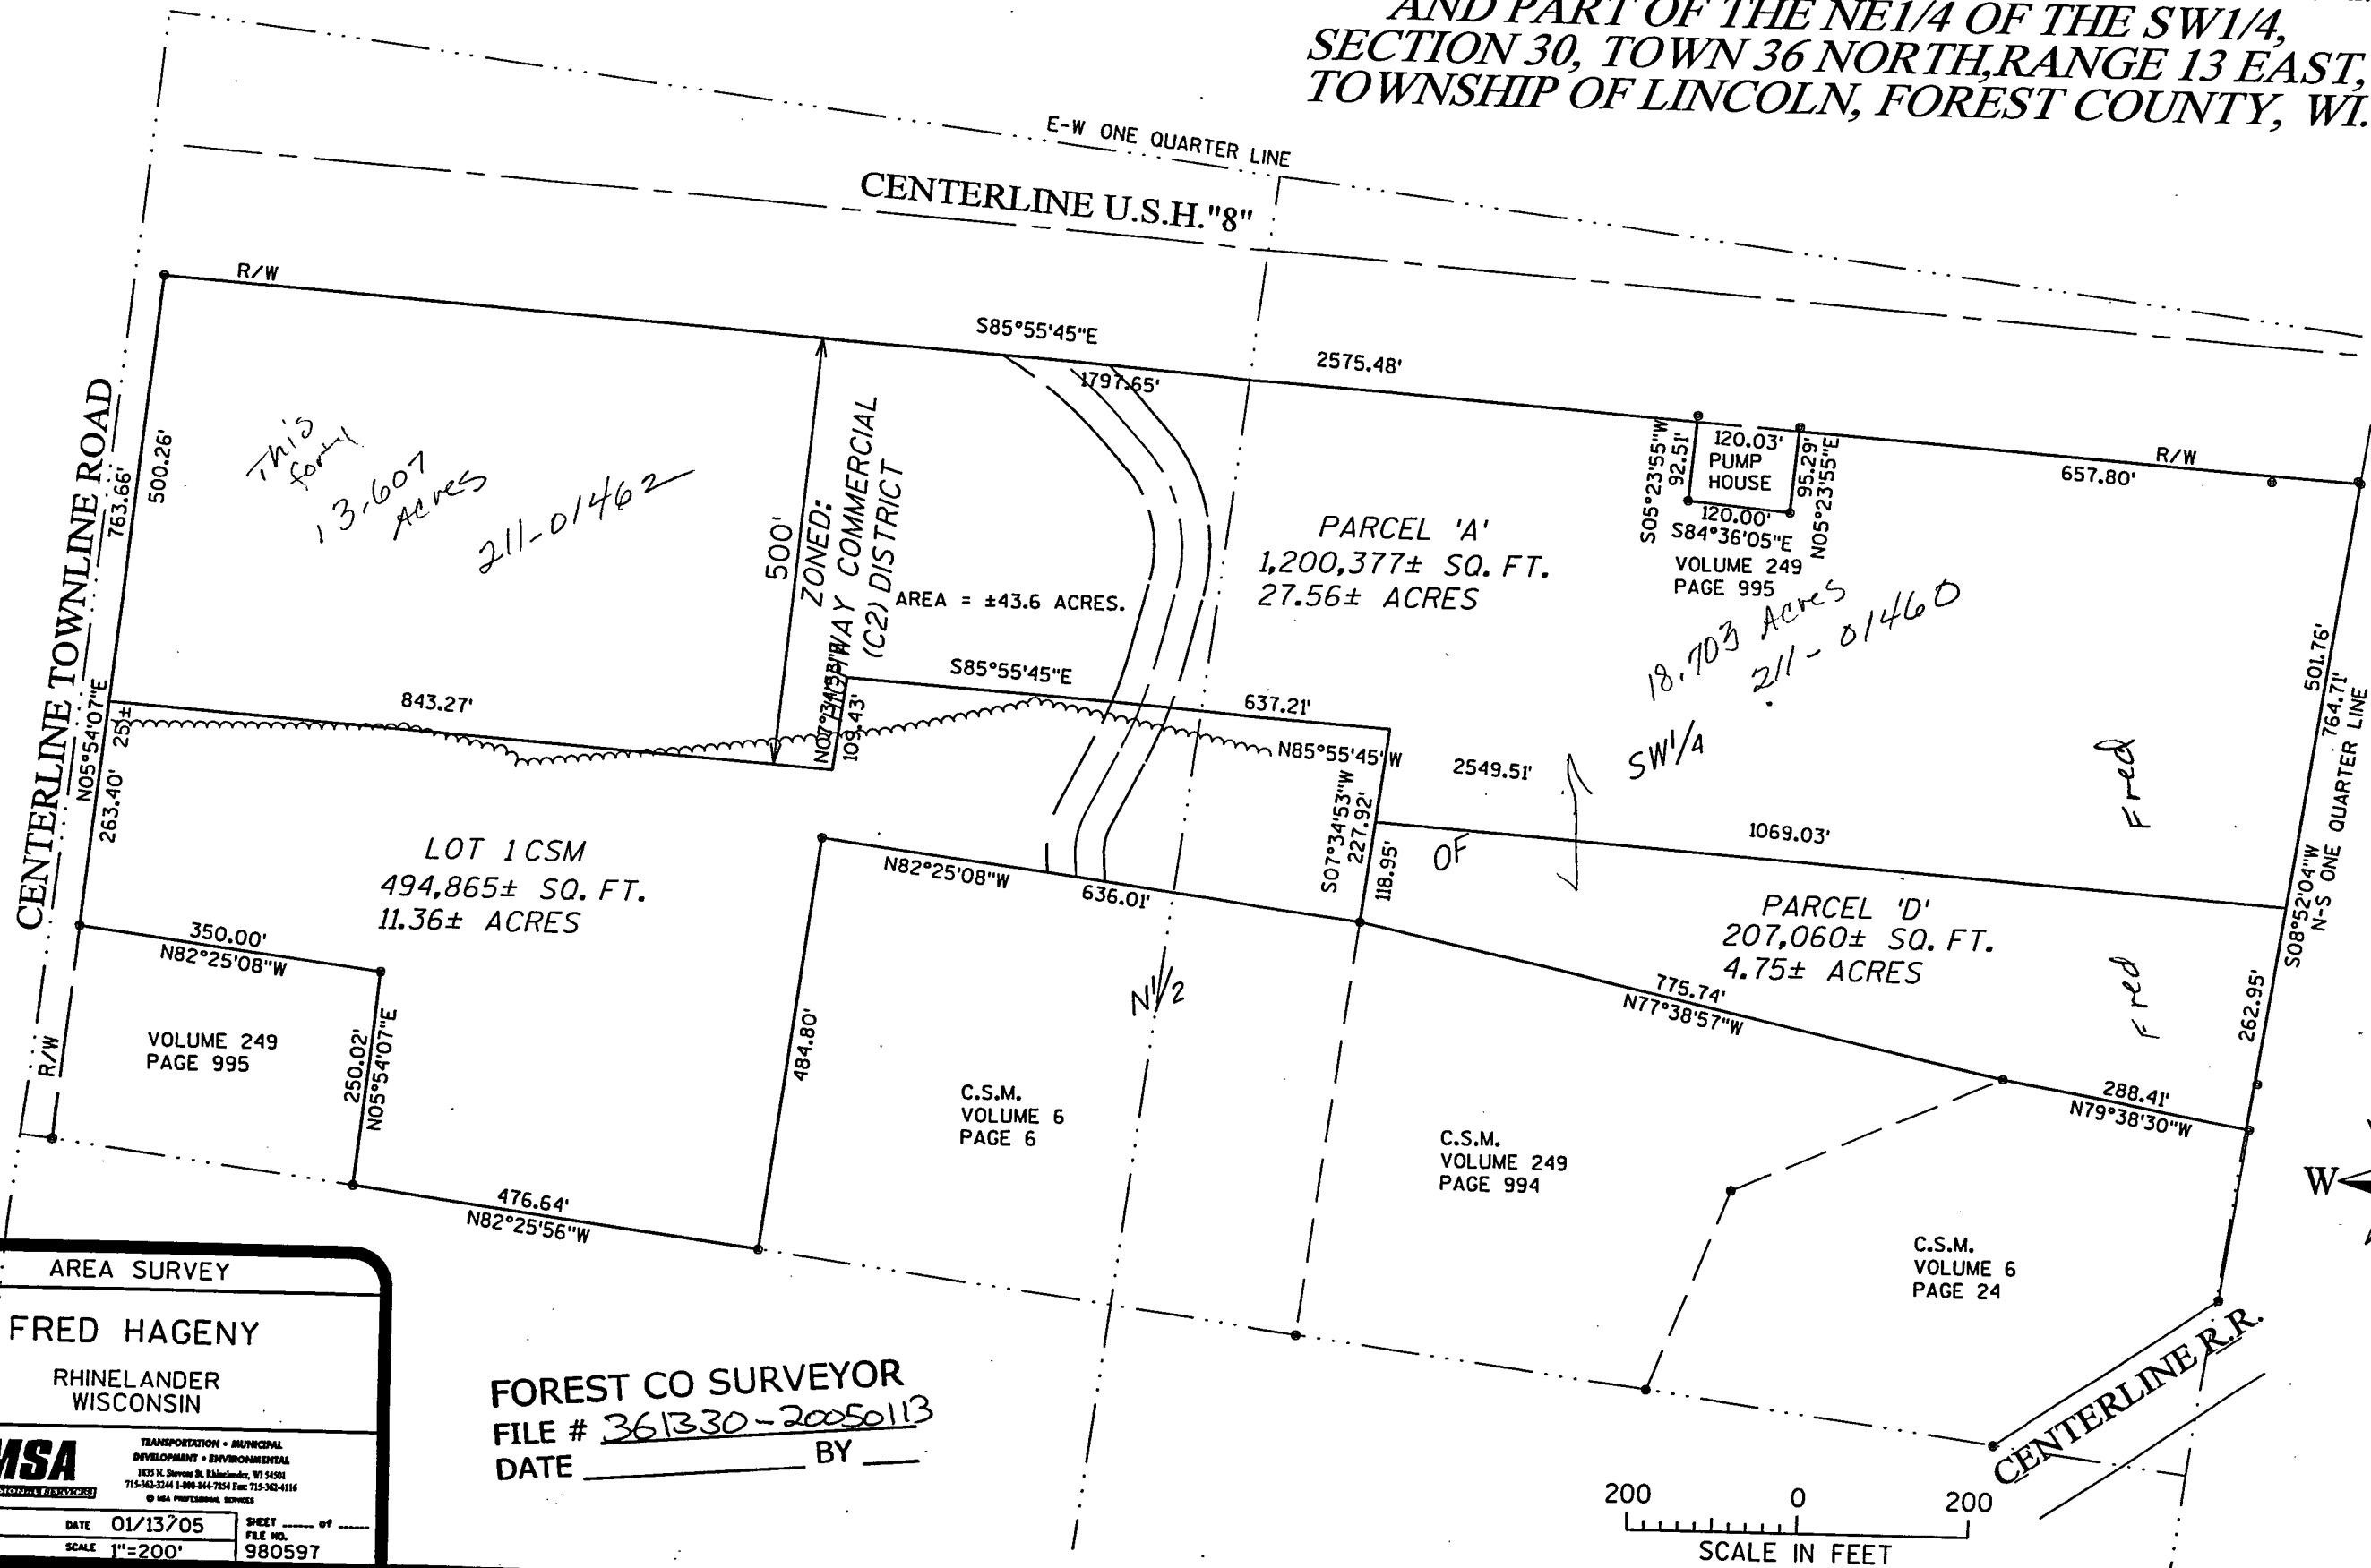

AREA SURVEY

FRED HAGENY
 RHINELANDER
 WISCONSIN

MSA
 PROFESSIONAL SERVICES

TRANSPORTATION • MUNICIPAL
 DEVELOPMENT • ENVIRONMENTAL

1831 N. Stevens St. Rhinelander, WI 54581
 715-342-3244 1-800-544-7554 Fax: 715-342-4116
 © MSA PROFESSIONAL SERVICES

DRAWN BY JLD DATE 01/13/05 SHEET 01 OF 01
 CHECKED BY DBR SCALE 1"=200' FILE NO. 980597

FOREST CO SURVEYOR
 FILE # 361330-20050113
 DATE _____ BY _____