



Lot 5 of Certified Survey Volume 10, Page 48

And Located in
Gov't. Lots 4, 5 and 6
Section 33, T 40 N, R 12 E
Town of Hiles, Forest County, WI

Scale: 1" = 50'

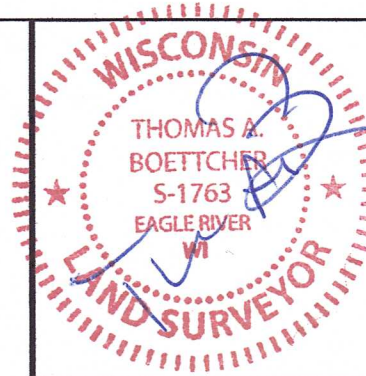


Topographic Site Plan For
Robert Schmidt III
Boulder Venture LLC
311 E Chicago Street, Suite 210
Milwaukee, WI 53202
SCALE: 1" = 50' DATE: 12/8/2023 DWN. BY: TAB
Drawing No. **E5004** Eagle Landmark Surveying Inc.
5035 Hwy. 70 West, Eagle River, WI 54521
P&F (715)479-9810 survey@eaglelandmark.com

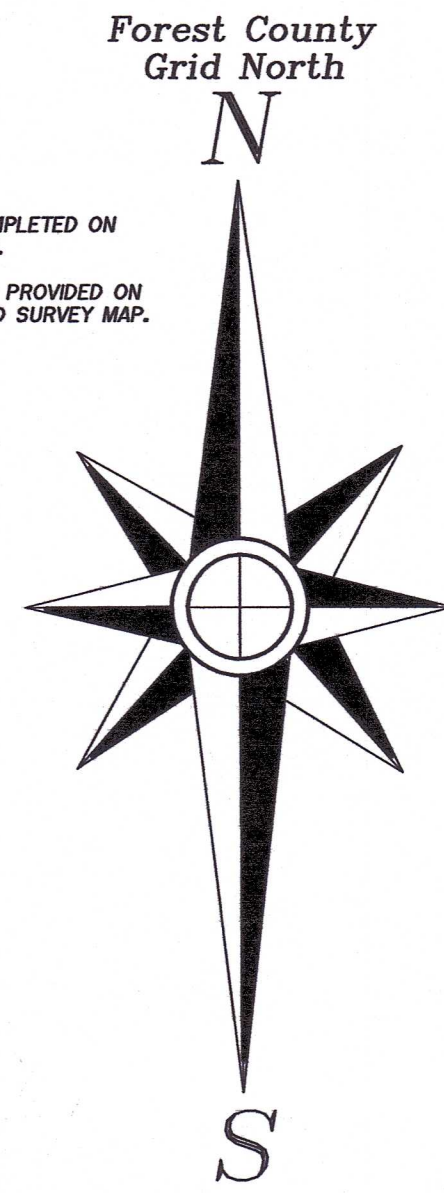

FIELD WORK WAS COMPLETED ON
NOVEMBER 16th, 2023.
LEGAL DESCRIPTION IS PROVIDED ON
A RECORDED CERTIFIED SURVEY MAP.

-Legend-

- 1" CAPPED ALUMINUM CAPPED MONUMENT FOUND IN PLACE
- 1" IRON PIPE FOUND IN PLACE (OR PREVIOUSLY SET)
- 75" SETBACK LATH SET
- COMPUTED ANGLE POINT
- BEARING & DISTANCE OF RECORD

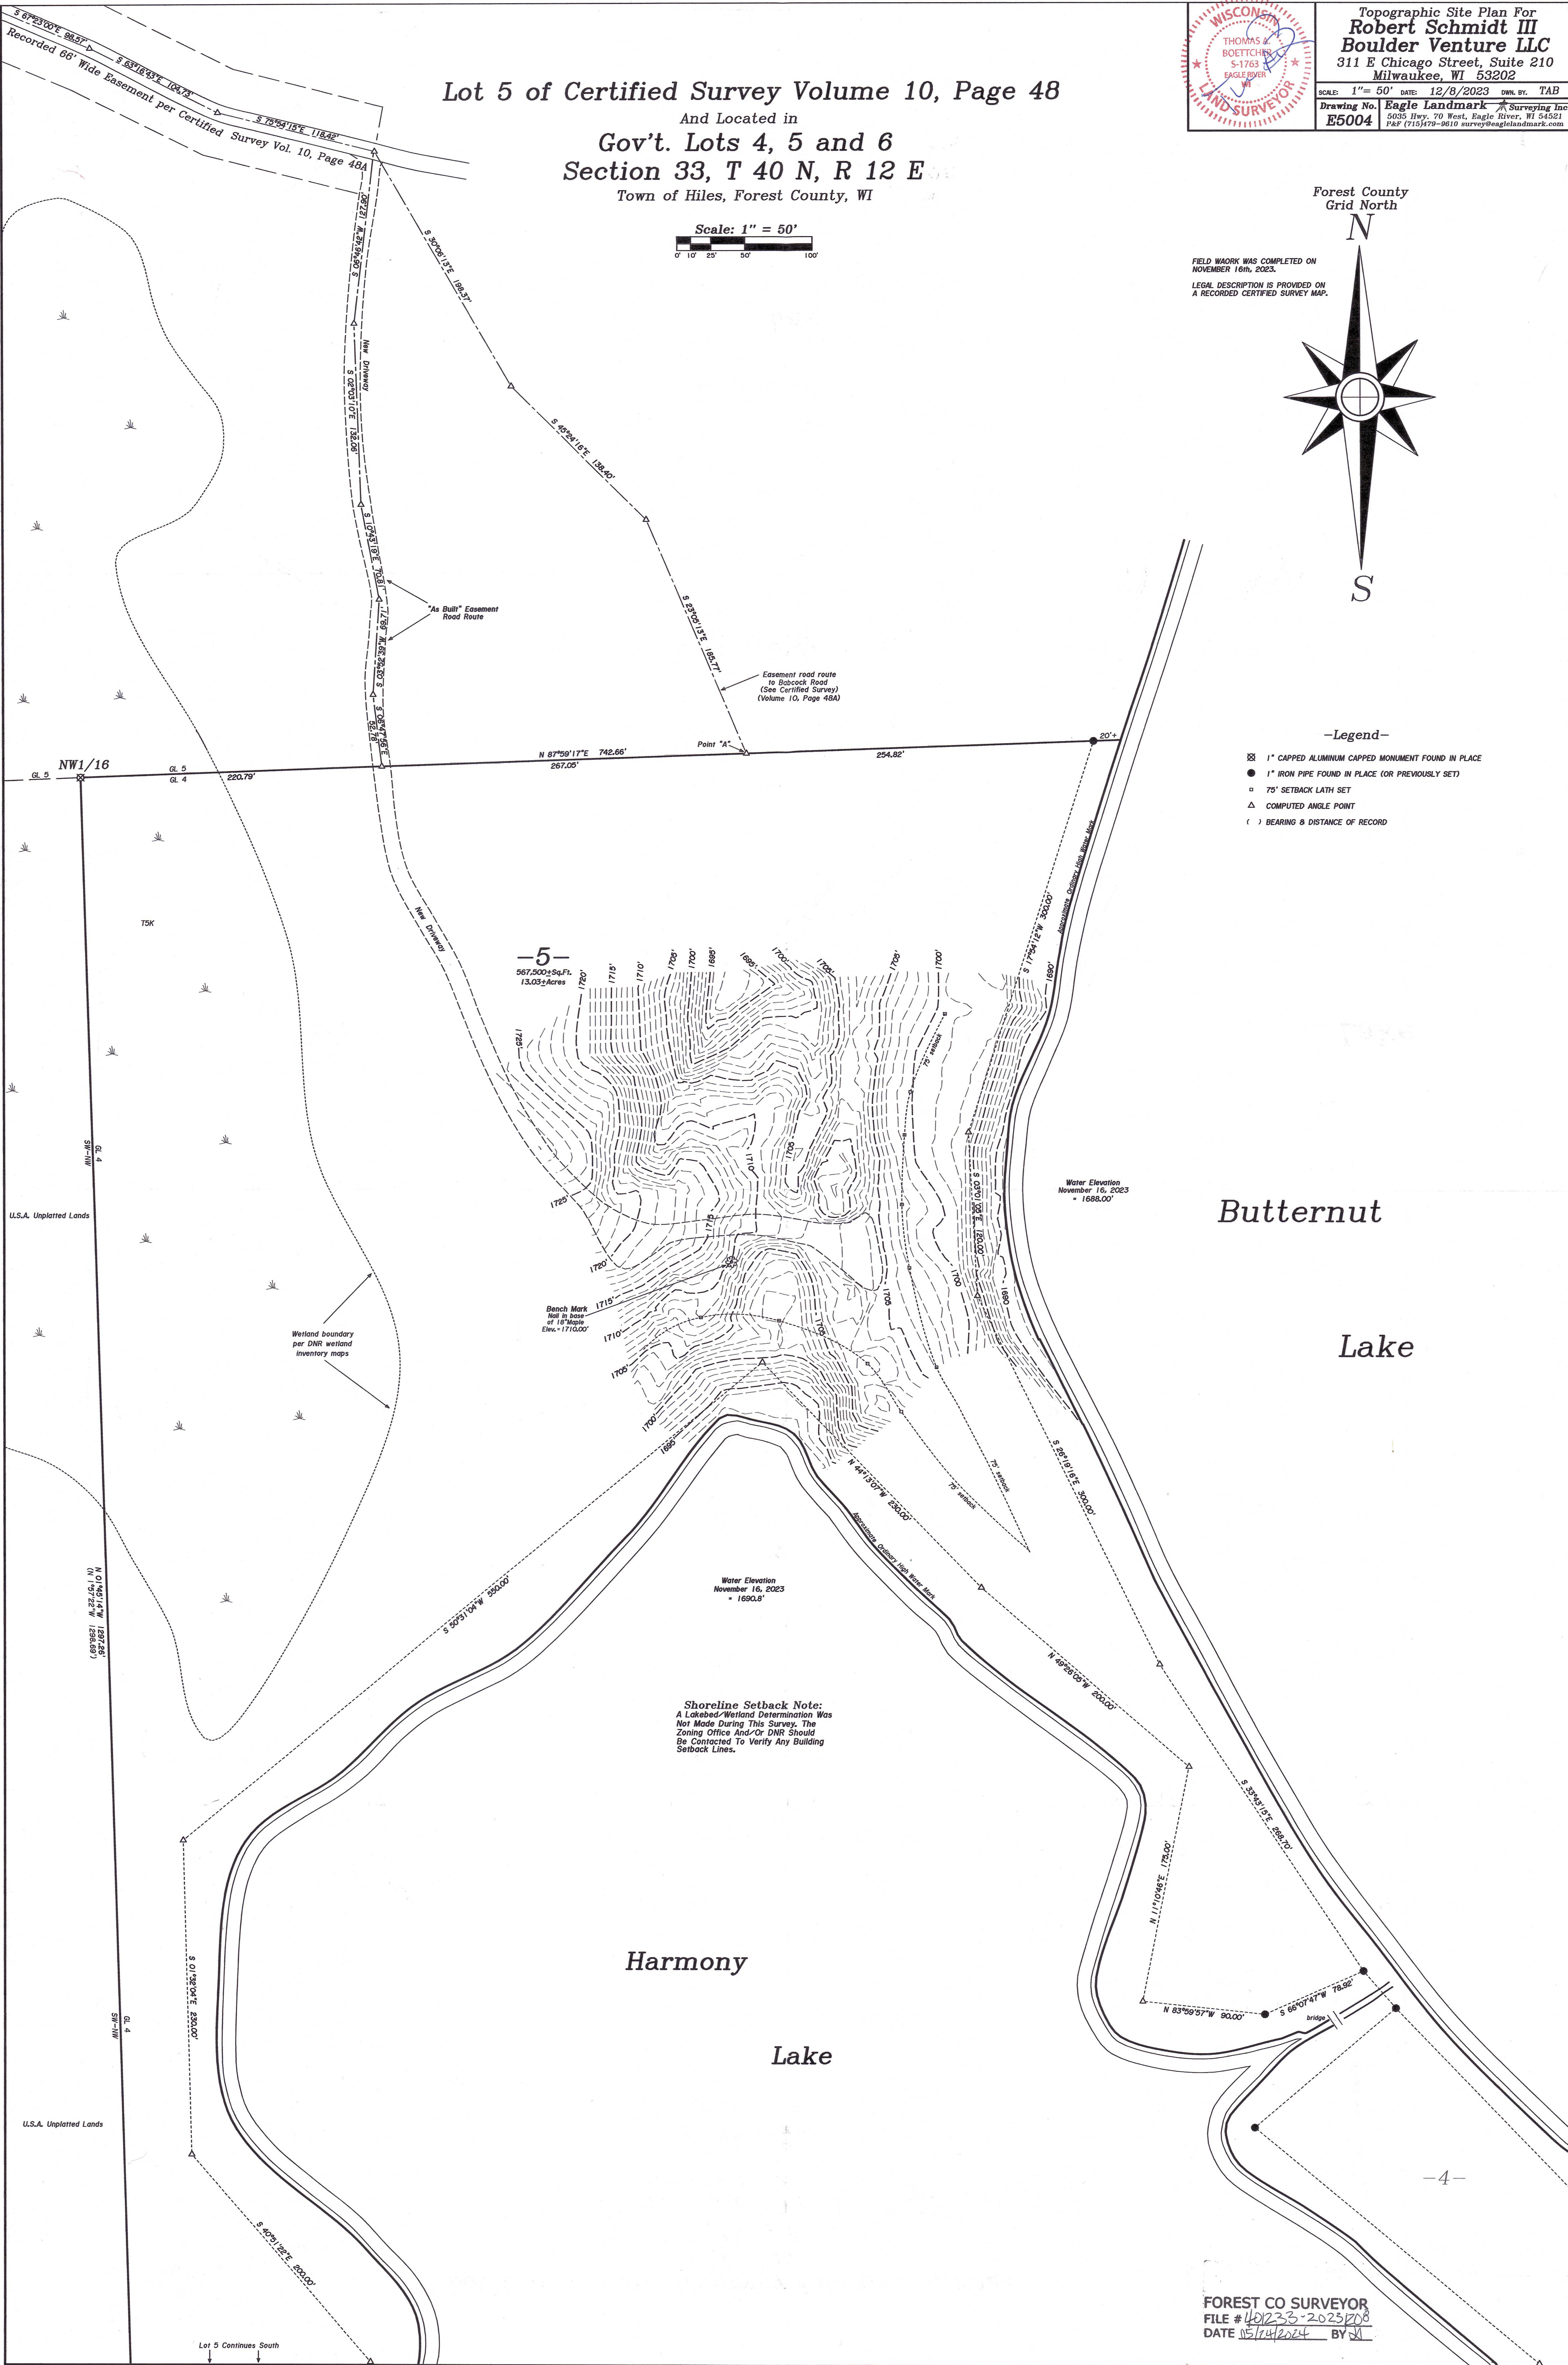

FOREST CO SURVEYOR
FILE # 401233-2023708
DATE 05/14/2024 BY SA