

PLAT OF SURVEY

SHEET ONE OF THREE


OF PART OF THE NW $\frac{1}{4}$ AND PART OF THE SW $\frac{1}{4}$ OF SECTION 27, TOWNSHIP 34 NORTH, RANGE 15 EAST, IN FOREST COUNTY, WISC.

PREPARED FOR : DENNIS KUEN

FOREST CO SURVEYOR

FILE # 34527-1993

DATE _____ BY _____

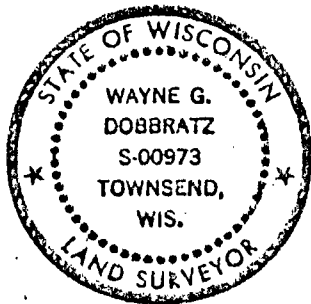

LEGEND


- DENOTES DROVE A 1" DIA. IRON PIPE
- ⊙ DENOTES FOUND A U.S.F.S. ALUMINUM MONUMENT 2 $\frac{1}{2}$ " DIA.
- ⊙ DENOTES FOUND A U.S.F.S. ALUMINUM MONUMENT 1" DIA.

U.S. - DENOTES U.S. FOREST SERVICE

MIA - DENOTES MEASURED AS


✓ DENOTES NOT TO SCALE

NOTES BEARINGS SHOWN HEREON ARE BASED UPON A U.S. FOREST SERVICE SOLAR BEARING OF S.0°-14'-32"E. ALONG THE WEST LINE OF SECTION 27.

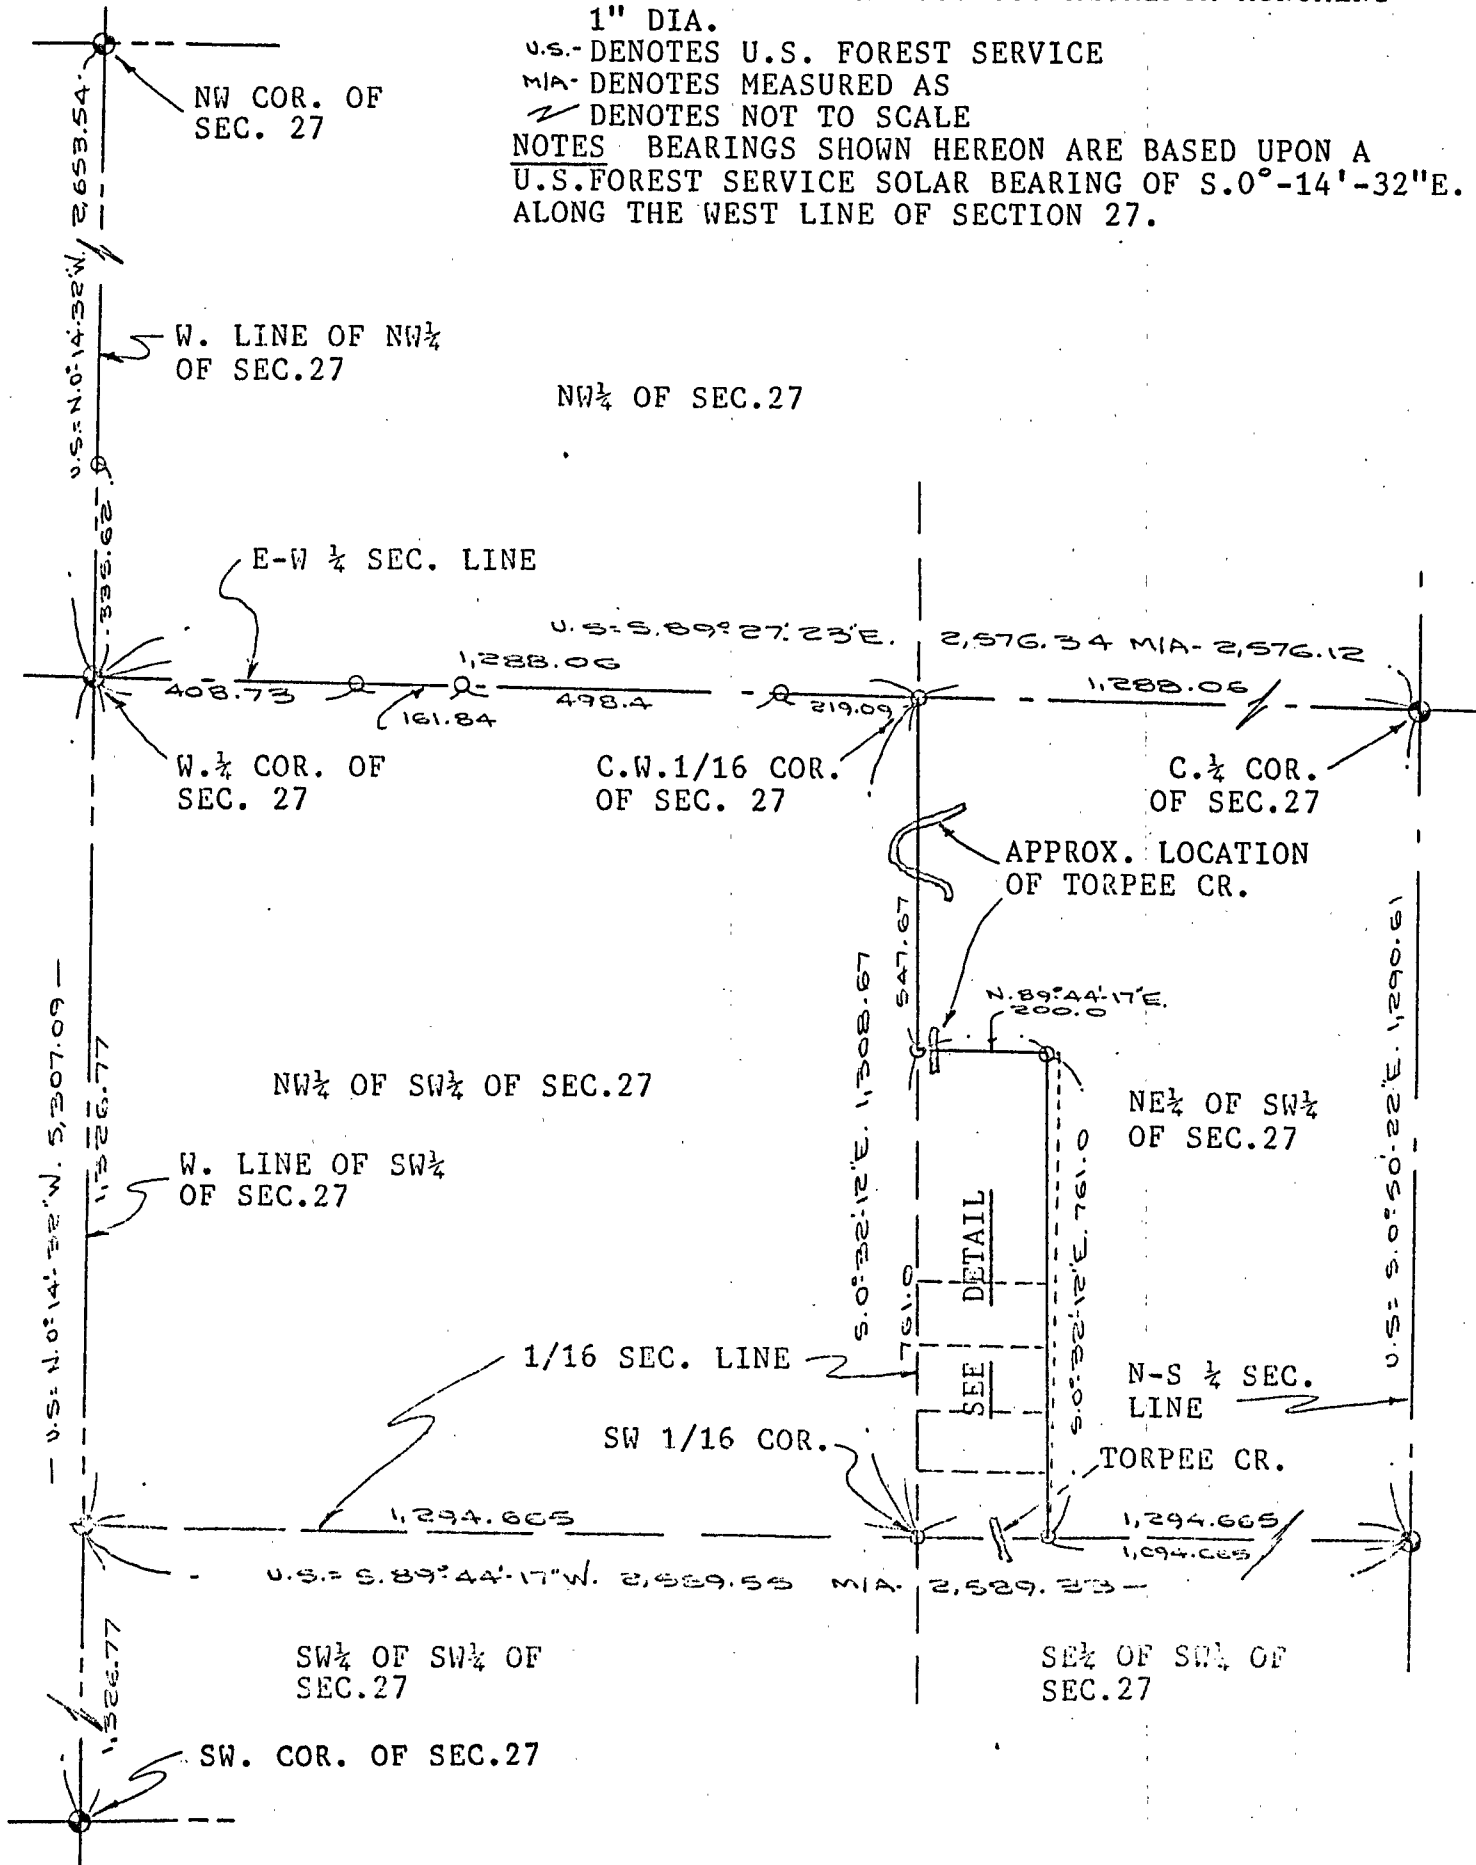

PLAT OF SURVEY
SHEET TWO OF THREE

DETAIL

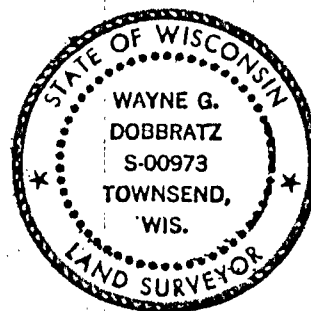

APPROX. LOCATION
OF TORPEE CR.

S. LINE OF V.176/56

V.176/55
V.142/92
V.101/564

LEGEND

- DENOTES DROVE A 1" DIA.
IRON PIPE
- ↗ DENOTES NOT TO SCALE

SHED

6.69

CABIN

V.123/788

OUT
HOUSE

2.65

INTENDED WEST LINE
OF V.176/56

NE 1/4 OF SW 1/4

V.127/28

1/16 SECTION LINE

N. 0° 32' 12" W. 761.0

S. 0° 32' 12" E. 761.0

SHED

7.48
4.68

V.126/794

TRAILER

1.39

3.90

S.W. 1/16
CORNER

S. 89° 44' 17" W.
200.0

APPROX. LOCATION
OF TORPEE CR.

1/16 SECTION LINE

SW 1/4 OF SW 1/4

SE 1/4 OF SW 1/4

SCALE - 1" = 50 FT.



PLAT OF SURVEY
SHEET THREE OF THREE

SURVEYORS CERTIFICATE

I HEREBY CERTIFY THAT THIS SURVEY IS CORRECT AND TO THE BEST
OF MY KNOWLEDGE AND BELIEF, ACCORDING TO THE UNITED STATES
FOREST SERVICE SUBDIVISION OF SECTION 27 PERFORMED IN 1993.

Wayne G. Dobbratz

