


STORE

• = IRON PIN FOUND
o = IRON PIPE SET

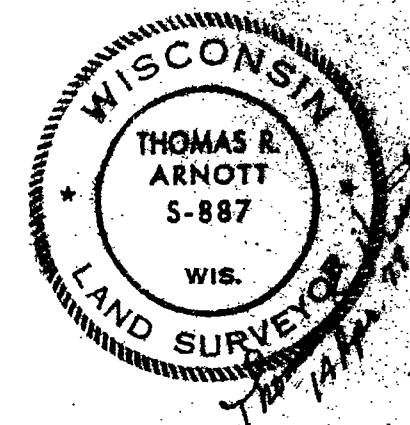

PART OF THE NE1/4-NW1/4, SEC. 32, T36N,
R13E, CITY OF CRANDON, FOREST COUNTY,
WISCONSIN.

315.0'
S88°09'10"E

500.0'

N 1°42'10" W

114.28'

660.00'

FOREST CO SURVEYOR
FILE # 361332-197904/14
DATE _____ BY _____

THOMAS R. ARNOTT
REGISTERED LAND SURVEYOR
ROUTE 1, BOX 208
CRANDON, WIS. 54520


MAP OF SURVEY FOR
JOHN SCHAEFER, JR.

SCALE = 1" = 50'

DATE: 14 APRIL 1979



- = IRON PIPE FOUND
- = IRON PIN FOUND
- = IRON PIPE SET

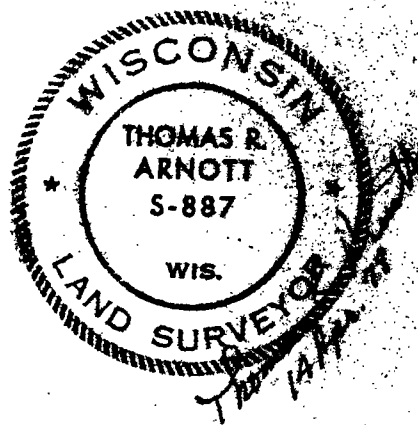


PART OF THE NE1/4-NW1/4, SEC. 32, T36N,
R13E, CITY OF CRANDON, FOREST COUNTY,
WISCONSIN.

THOMAS R. ARNOTT
REGISTERED LAND SURVEYOR
ROUTE 1, BOX 208
CRANDON, WIS. 54520


MAP OF SURVEY FOR

ROOSEVELT
-ST.

N 88° 09' 10" W

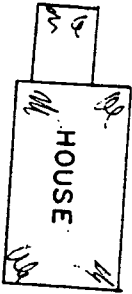

N 1° 42' 10" W

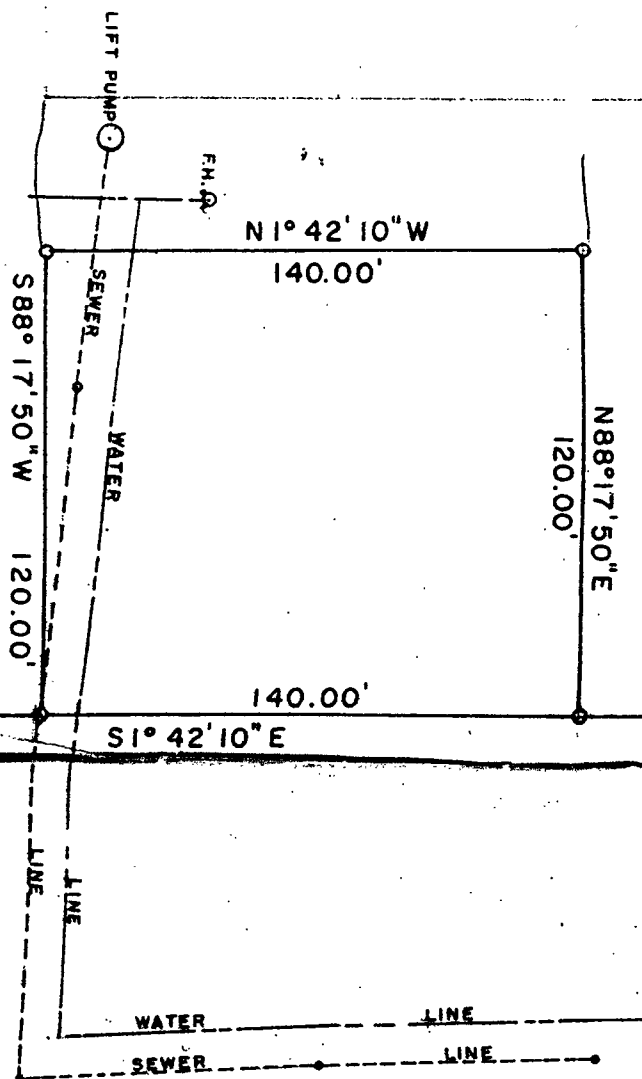



114.28'

N 1° 42' 10" W

500.0'

U.S. HIGHWAY "8"

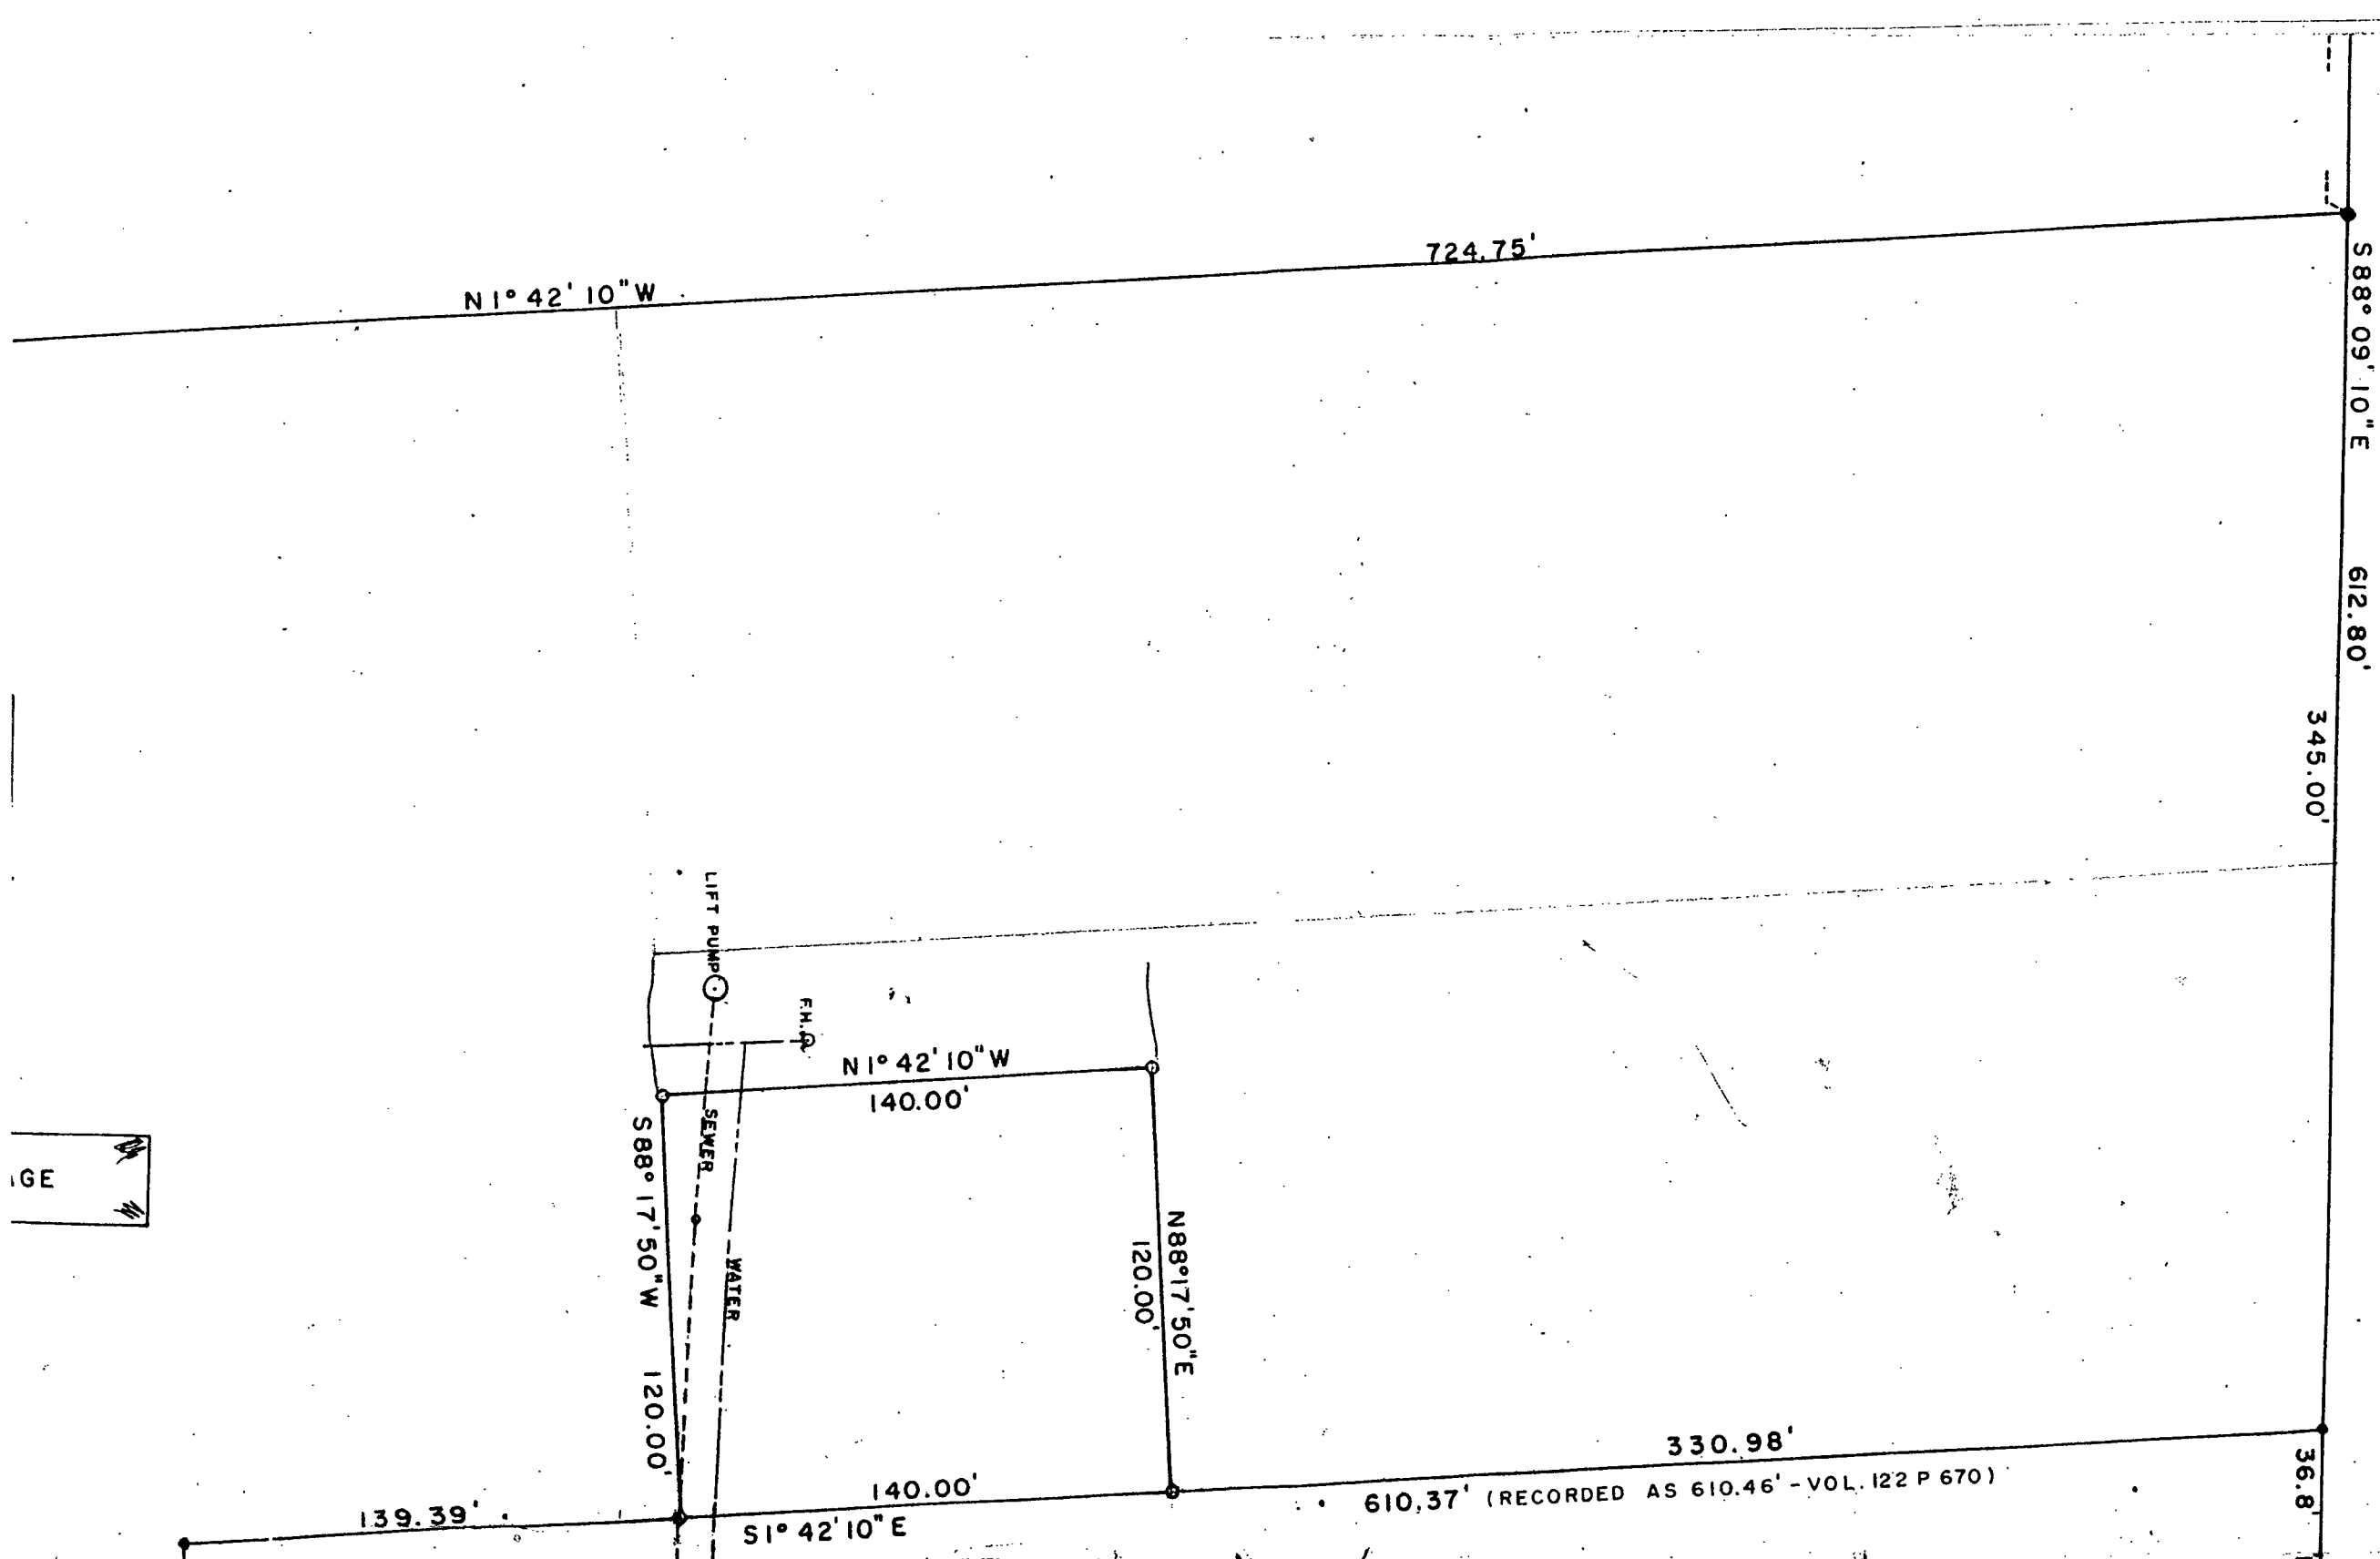

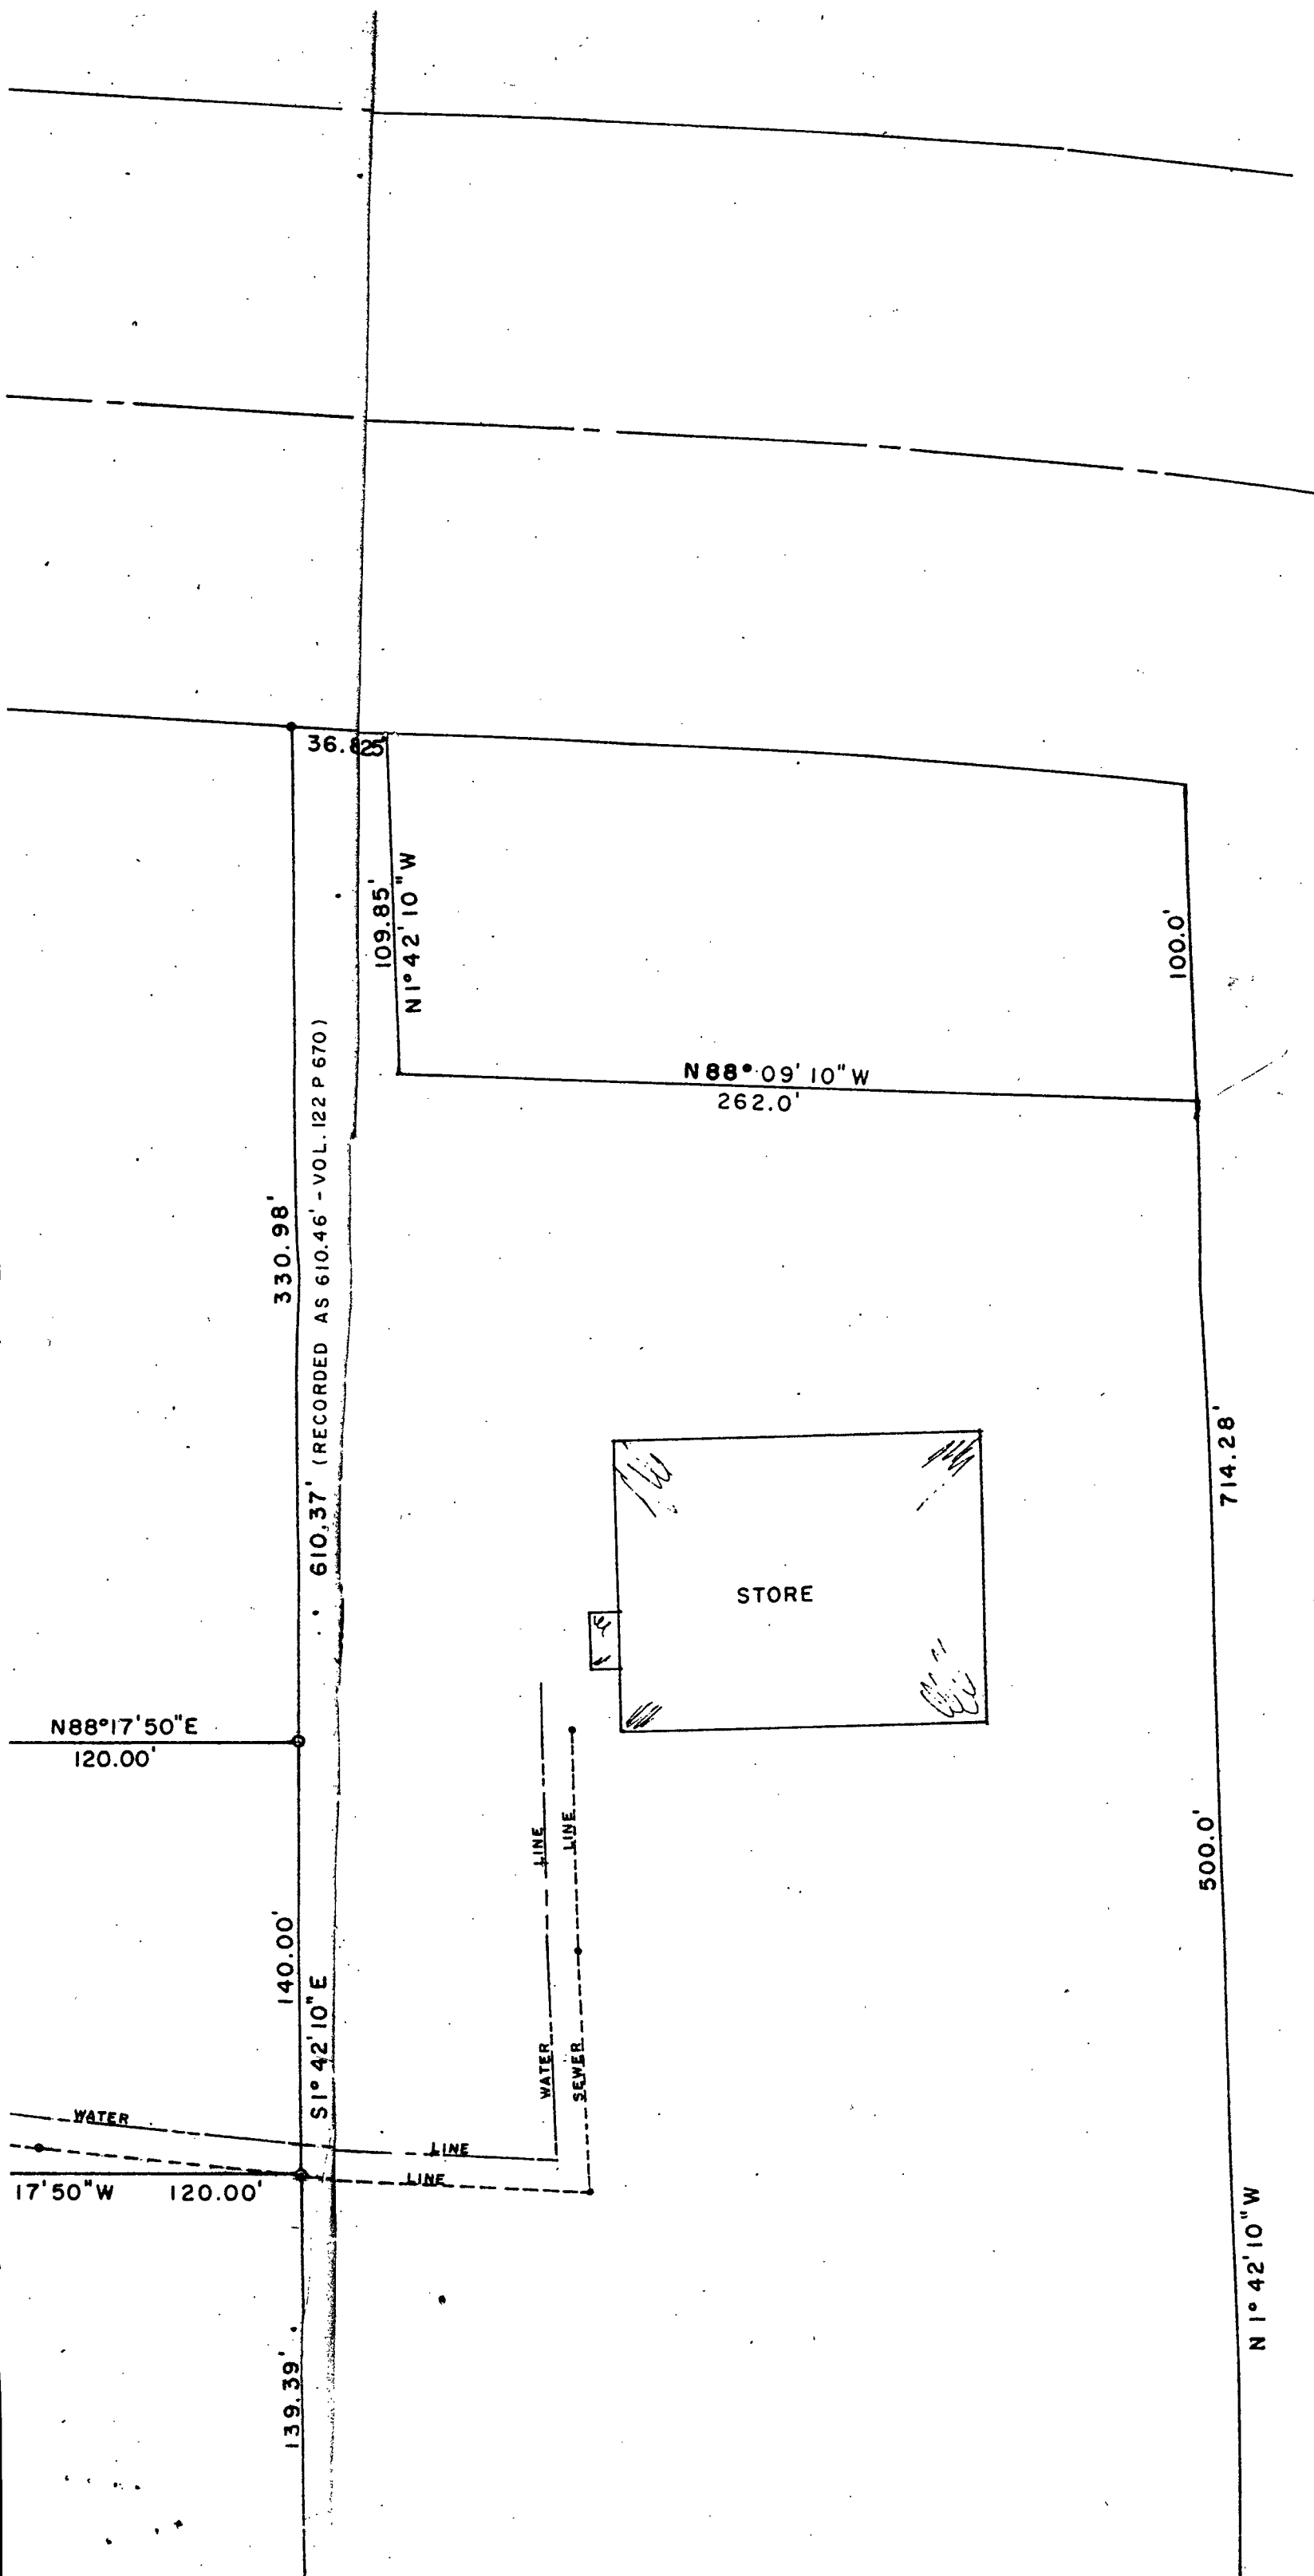

36N,
ITY,

PROSPECT

AVE.

S1° 42' 10" E

100.19'

---231.00'---

NW CORNER NE 1/4 - NW 1/4