

CERTIFIED LAND CORNER RESTORATION

Index No. V V 1 1

State of Wisconsin }
County of Forest } ss.

History of original corner establishment:

W. Pine	12	S60W	85 Lks.
Cedar	12	S7E	69 Lks.

I Thomas R. Arnott, do hereby
certify that on the 18th day
of September, 1975, I found
evidence of the M.C.
corner of sections 31 & 36 South side Pickereel Lake
Township 34, North, Range
12 & 13 E, Fourth Principal Meridian,
as described hereon; and that from this evidence
I established a new monument and accessories
as described hereon to perpetuate the original
location of this corner.

Description of corner evidence found:

2" iron pipe 5' long with brass cap set by C.E. Walker in 1941
wood post found

Resident witnesses:



Herbert Wagoner

Description of monument and accessories I established to perpetuate the original location of this corner.

Left monument set by Walker

Ties:

Cedar	8"	S78 $\frac{1}{2}$ E	11.55 feet
Cedar	6"	S50W	10.40 feet

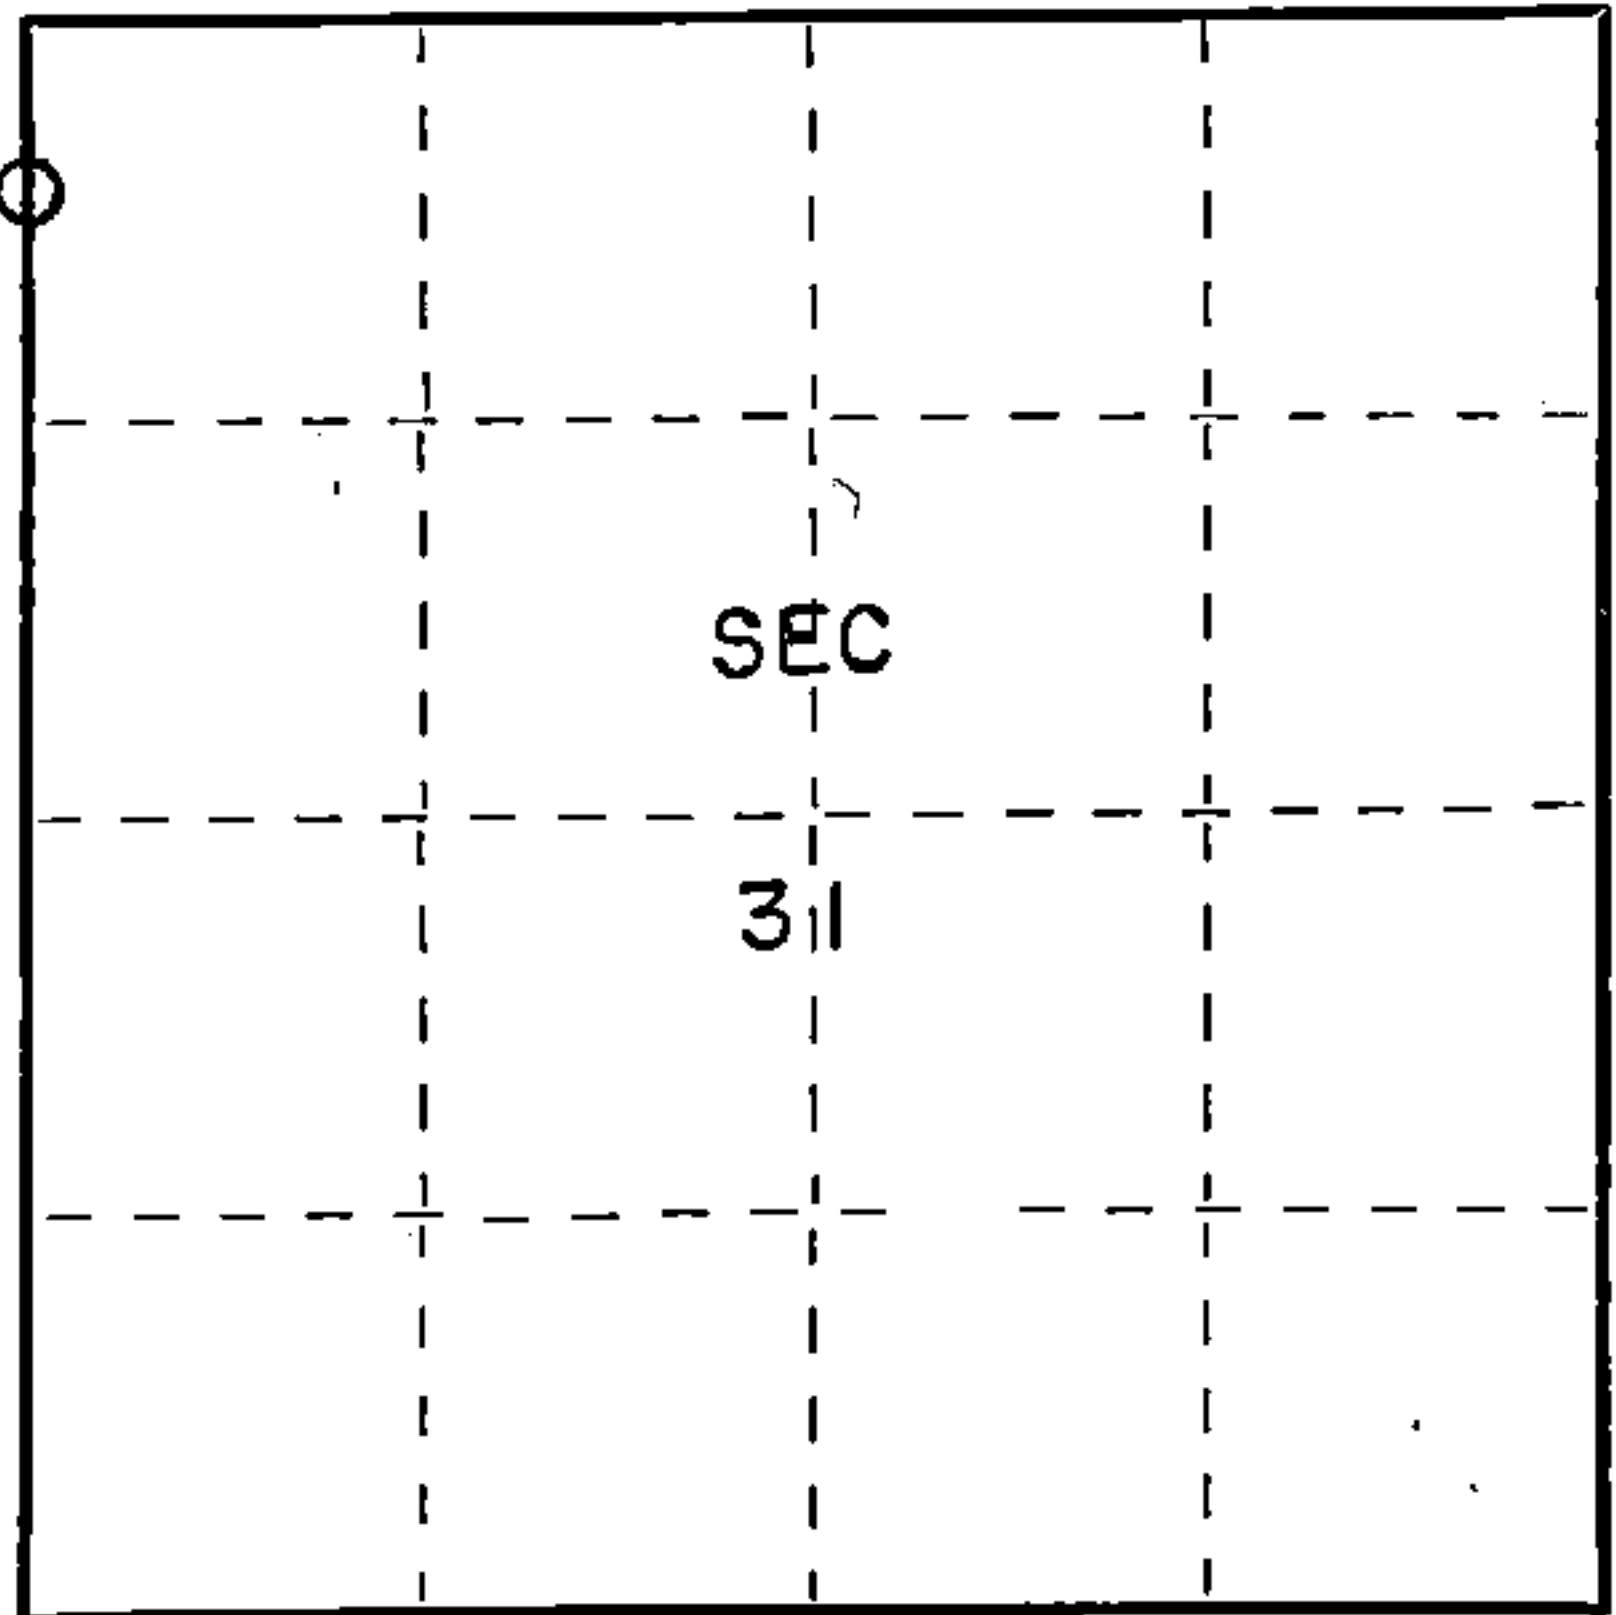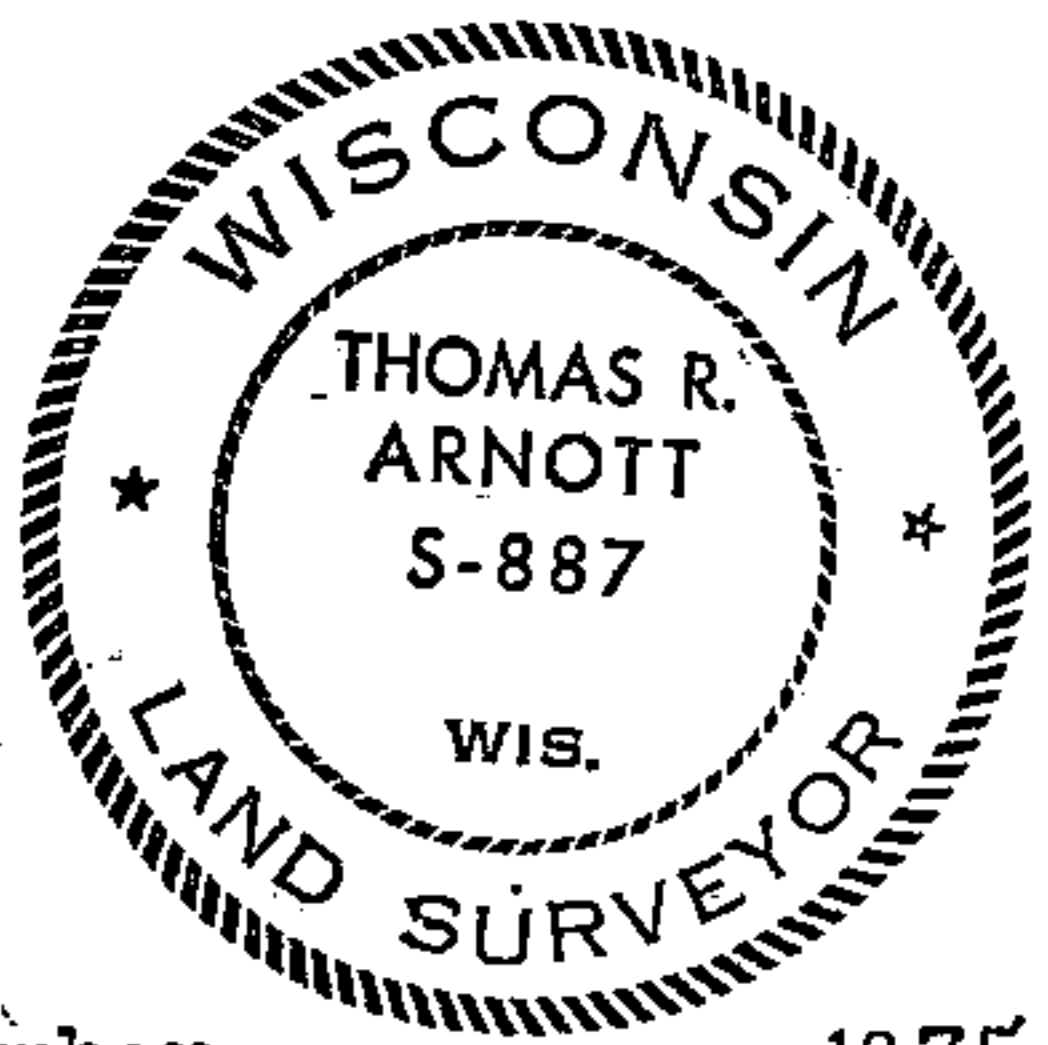

○ = Corner monument restored.

Dated at Crandon, Wis., this 11th day of November, 1975.

Signature Thomas R. Arnott Title Land Surveyor Registration No. S-887
(County Surveyor, Registered Land Surveyor, or other duly authorized official)

Office of Register of Deeds, County of Forest, I hereby certify that the within
instrument was filed in this office for record on the 11th day of November, 1975.
at 4 o'clock P. M.

Eugene Staszny Document Number 108208
(Register of Deeds)

By _____ Deputy

FORM 985 H. C. MILLER CO., MILWAUKEE

4341.2363500