

CERTIFIED LAND CORNER RESTORATION

Index No. 2-12
J 12


State of Wisconsin }
 County of Forest } ss.

I Glen Barker, do hereby
 certify that on the 21st day
 of September, 1983, I found
~~evidence of the~~ E 1/16
 corner of Sections 9 & 16
 Township 34, North, Range
16 East, Fourth Principal Meridian,
 as described hereon; and that from this evidence
 I established a new monument and accessories
 as described hereon to perpetuate the original
 location of this corner.

Resident witnesses:

J. Claflin - R.L.

H. Wagoner

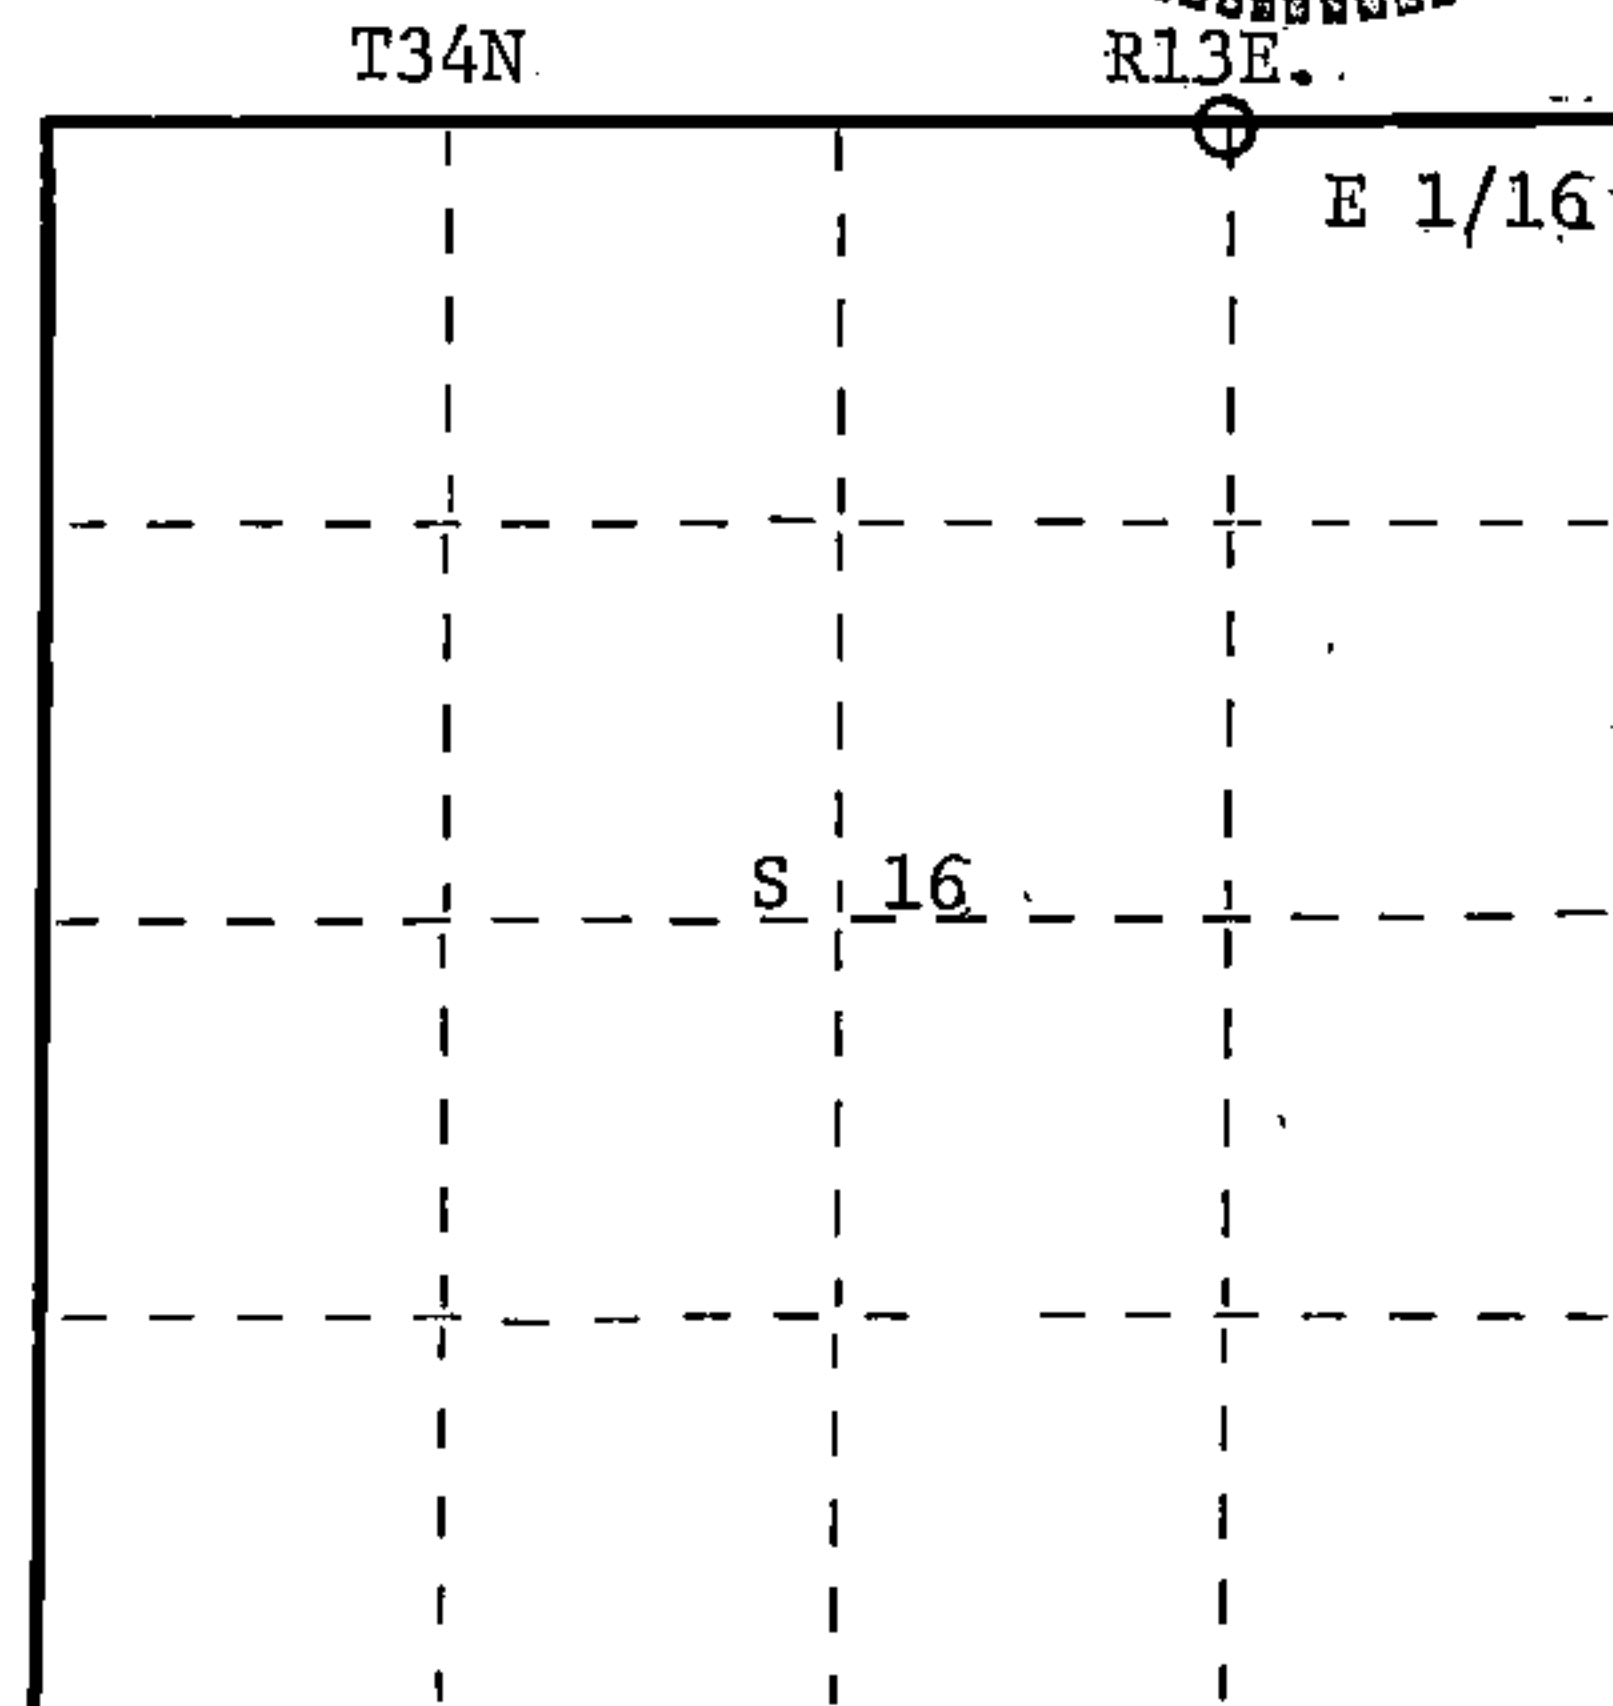

○ = Corner monument restored.

History of original corner establishment:

3" squared cedar post by Kimberly Clark
 Not of record.

Description of corner evidence found:

Total distance from Section corner 9-10-15-16 to 1/4 corner between Section 9 & 16
 is 2622.62 ft.
 Set E 1/16 1311.31 ft. intermediate.

Description of monument and accessories I established to perpetuate the original location of this corner.

Set a 1" iron pipe with 2" diameter alloy cap stamped:

S1682

Monument projects 18" above ground.

T34N R13E

Marked NBTs.

Hemlock 12" S20W 34.62 ft.

White birch 5" N89E 17.26 ft.

Scribed 1/16 -B.T.

E 1/16 S 9
 S 16

CPI = 1983

Dated at Rhineland, Wis., this 23rd day of November, 1983

Signature Glen Barker Title Registered Land Surveyor Registration No. S1682
 (County Surveyor, Registered Land Surveyor, or other duly authorized official)

Office of Register of Deeds, County of Forest, I hereby certify that the within
 instrument was filed in this office for record on the 13th day of December, 1983
 at 10:30 o'clock A. M.

Eugene Stegany
 (Register of Deeds)

DOCUMENT NO. **124846**

By _____ Deputy

FORM 985
 H.C. Miller Company
 Stock No. 26272

43413090010