

CERTIFIED LAND CORNER RESTORATION

Index No. D-10

11 10

State of Wisconsin }
County of Forest } ss.



History of original corner establishment:
No evidence of any previous corner.

I, Glen Barker, do hereby
certify that on the 21st day
of September, 1983, I found
~~evidence of the~~ W 1/16
corner of Sections 9 & 16
Township 34, North, Range
13 East, Fourth Principal Meridian,
as described hereon; and that from this evidence
I established a new monument and accessories
as described hereon to perpetuate the original
location of this corner.

Resident witnesses:

J. Claflin - RLS

H. Wagoner

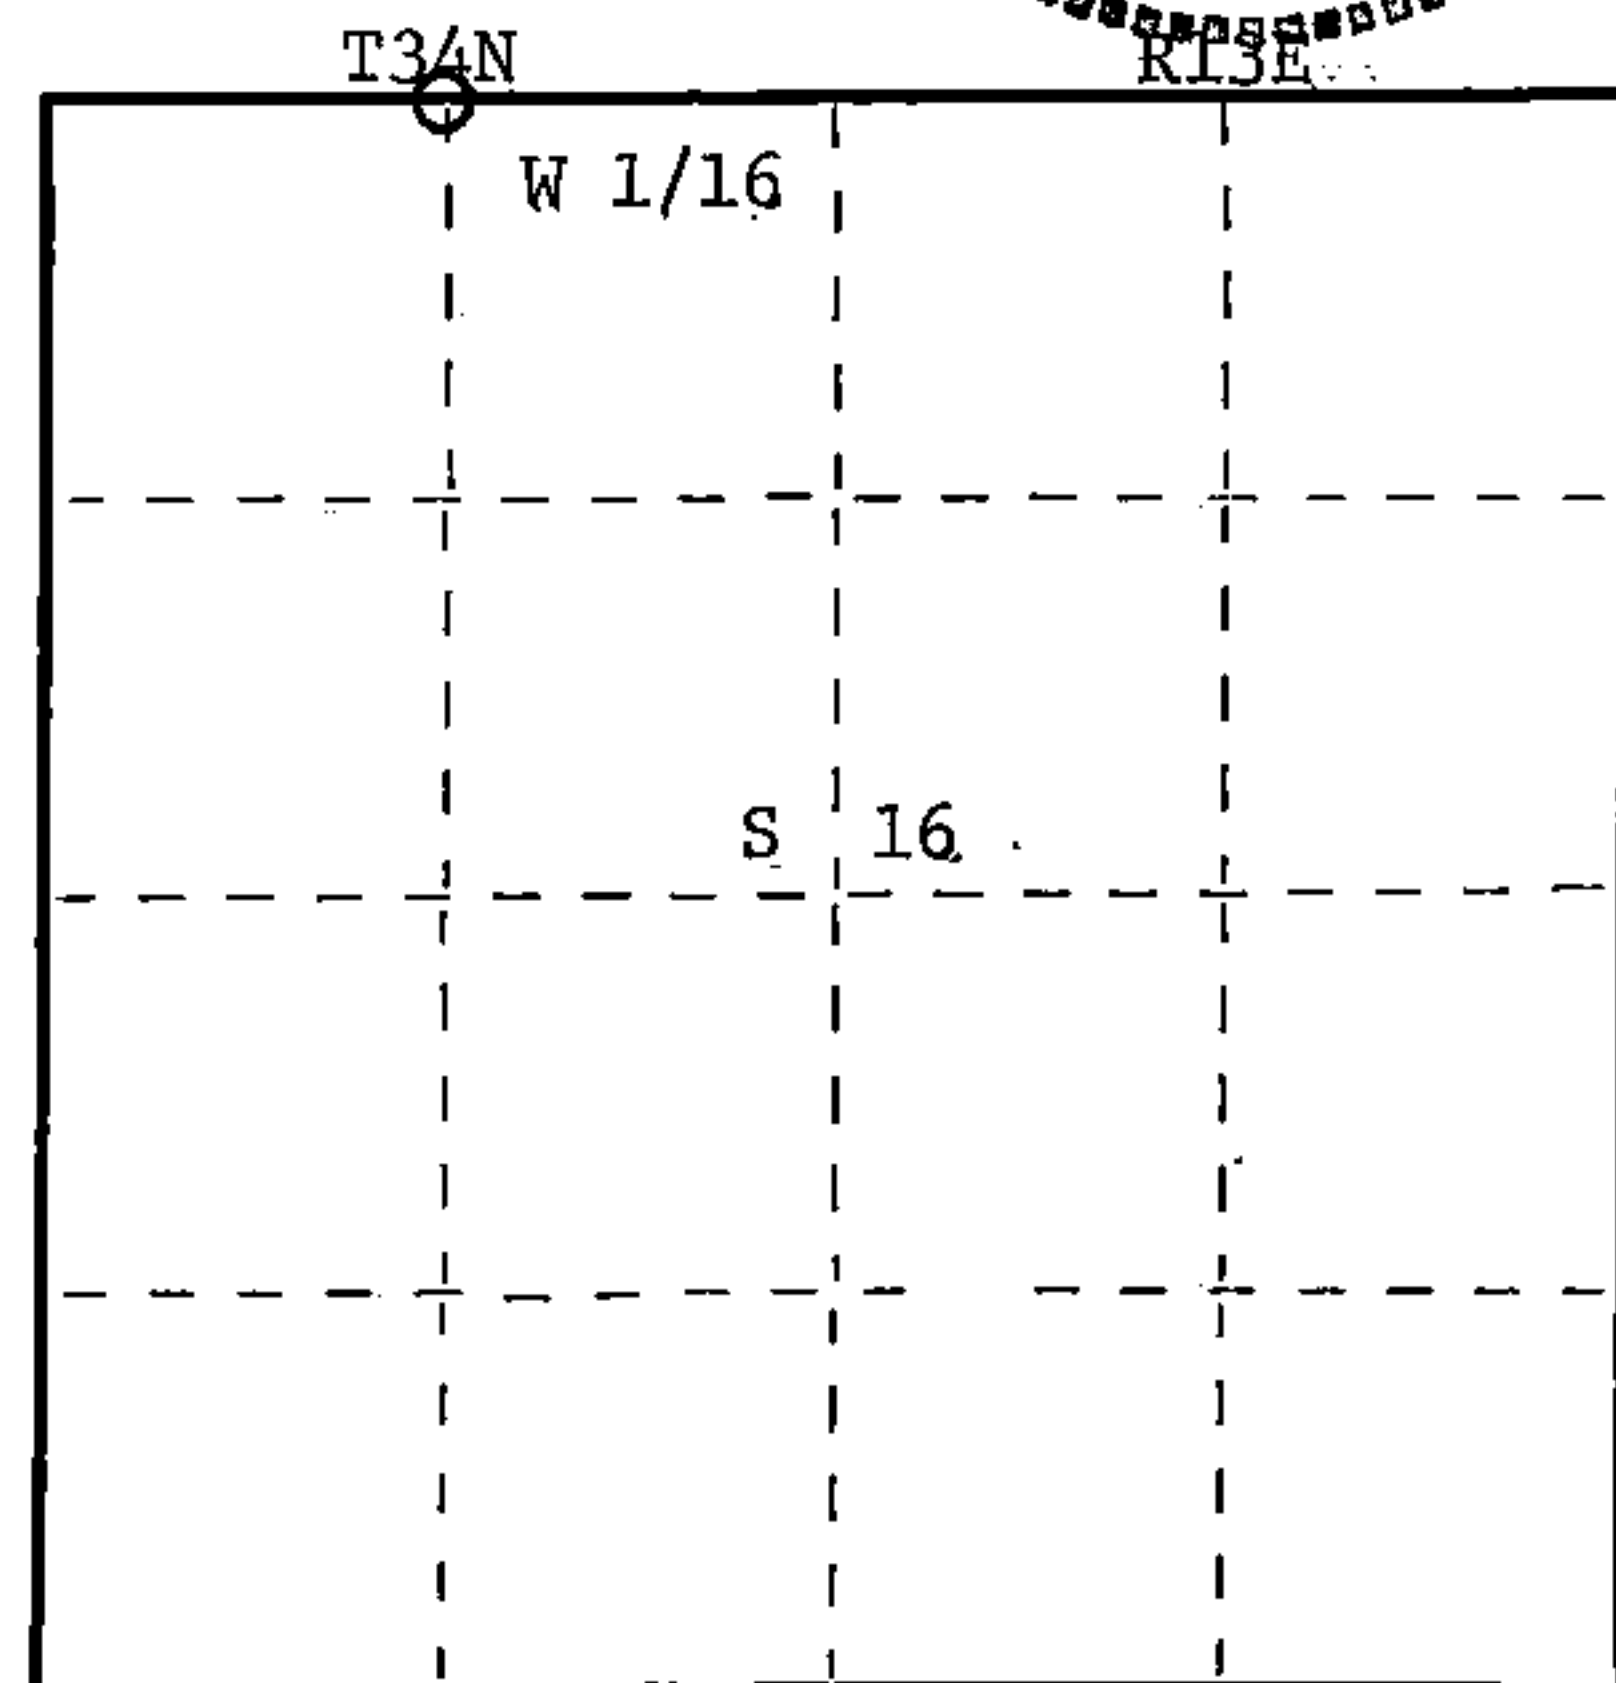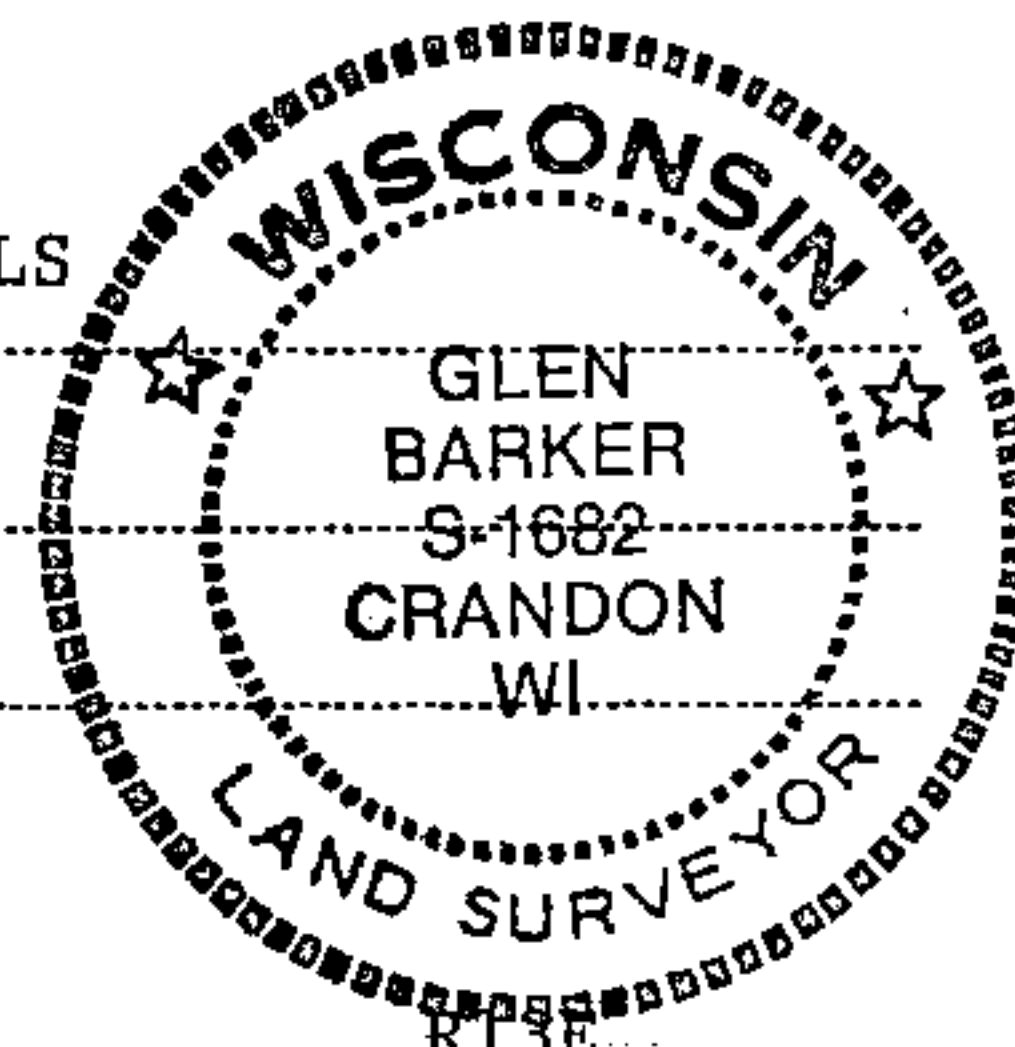

○ = Corner monument restored.

Description of corner evidence found:

Total distance from Section corner 8-9-16-17 to 1/4 corner between Section 9 & 16
is 2575.48 ft. Set W 1/16 1287.74 ft. intermediate.

Description of monument and accessories I established to perpetuate the original location of this corner.

Set a 1" iron pipe with 2" diameter alloy cap stamped: S1682

Monument projects 18" above ground. T34N R13E

Marked NBTs. W 1/16 S 9

Sugar 6" S39E 24.52 ft. S 16

Sugar 7" S60W 30.95 ft. CPI - 1983

Scribed 1/16 - B.T.

Dated at Rhineland, Wis., this 23rd day of November, 1983.

Signature Glen Barker Title Registered Land Surveyor Registration No. S1682
(County Surveyor, Registered Land Surveyor, or other duly authorized official)

Office of Register of Deeds, County of Forest, I hereby certify that the within
instrument was filed in this office for record on the 13th day of December, 1983
at o'clock M.

Eugene Stary
(Register of Deeds)
By _____ Deputy

DOCUMENT NO. **124853**

43413690030

Stock No. 26272

H.C. Miller Company
Milwaukee, Wisconsin

FORM 985