

CERTIFIED LAND CORNER RESTORATION

Index No. N-29
N24



State of Wisconsin }
County of Forest } ss.

I Glen Barker, do hereby
certify that on the 8th day
of September, 19 82, I ~~found~~ Est.
~~evidence of the~~ E 1/16
corner of Sections 13 & 24
Township 34, North, Range
13 East, Fourth Principal Meridian,
as described hereon; and that from this evidence
I established a new monument and accessories
as described hereon to perpetuate the original
location of this corner.

Resident witnesses:

Jim Claflin - RLS

H. Wagoner

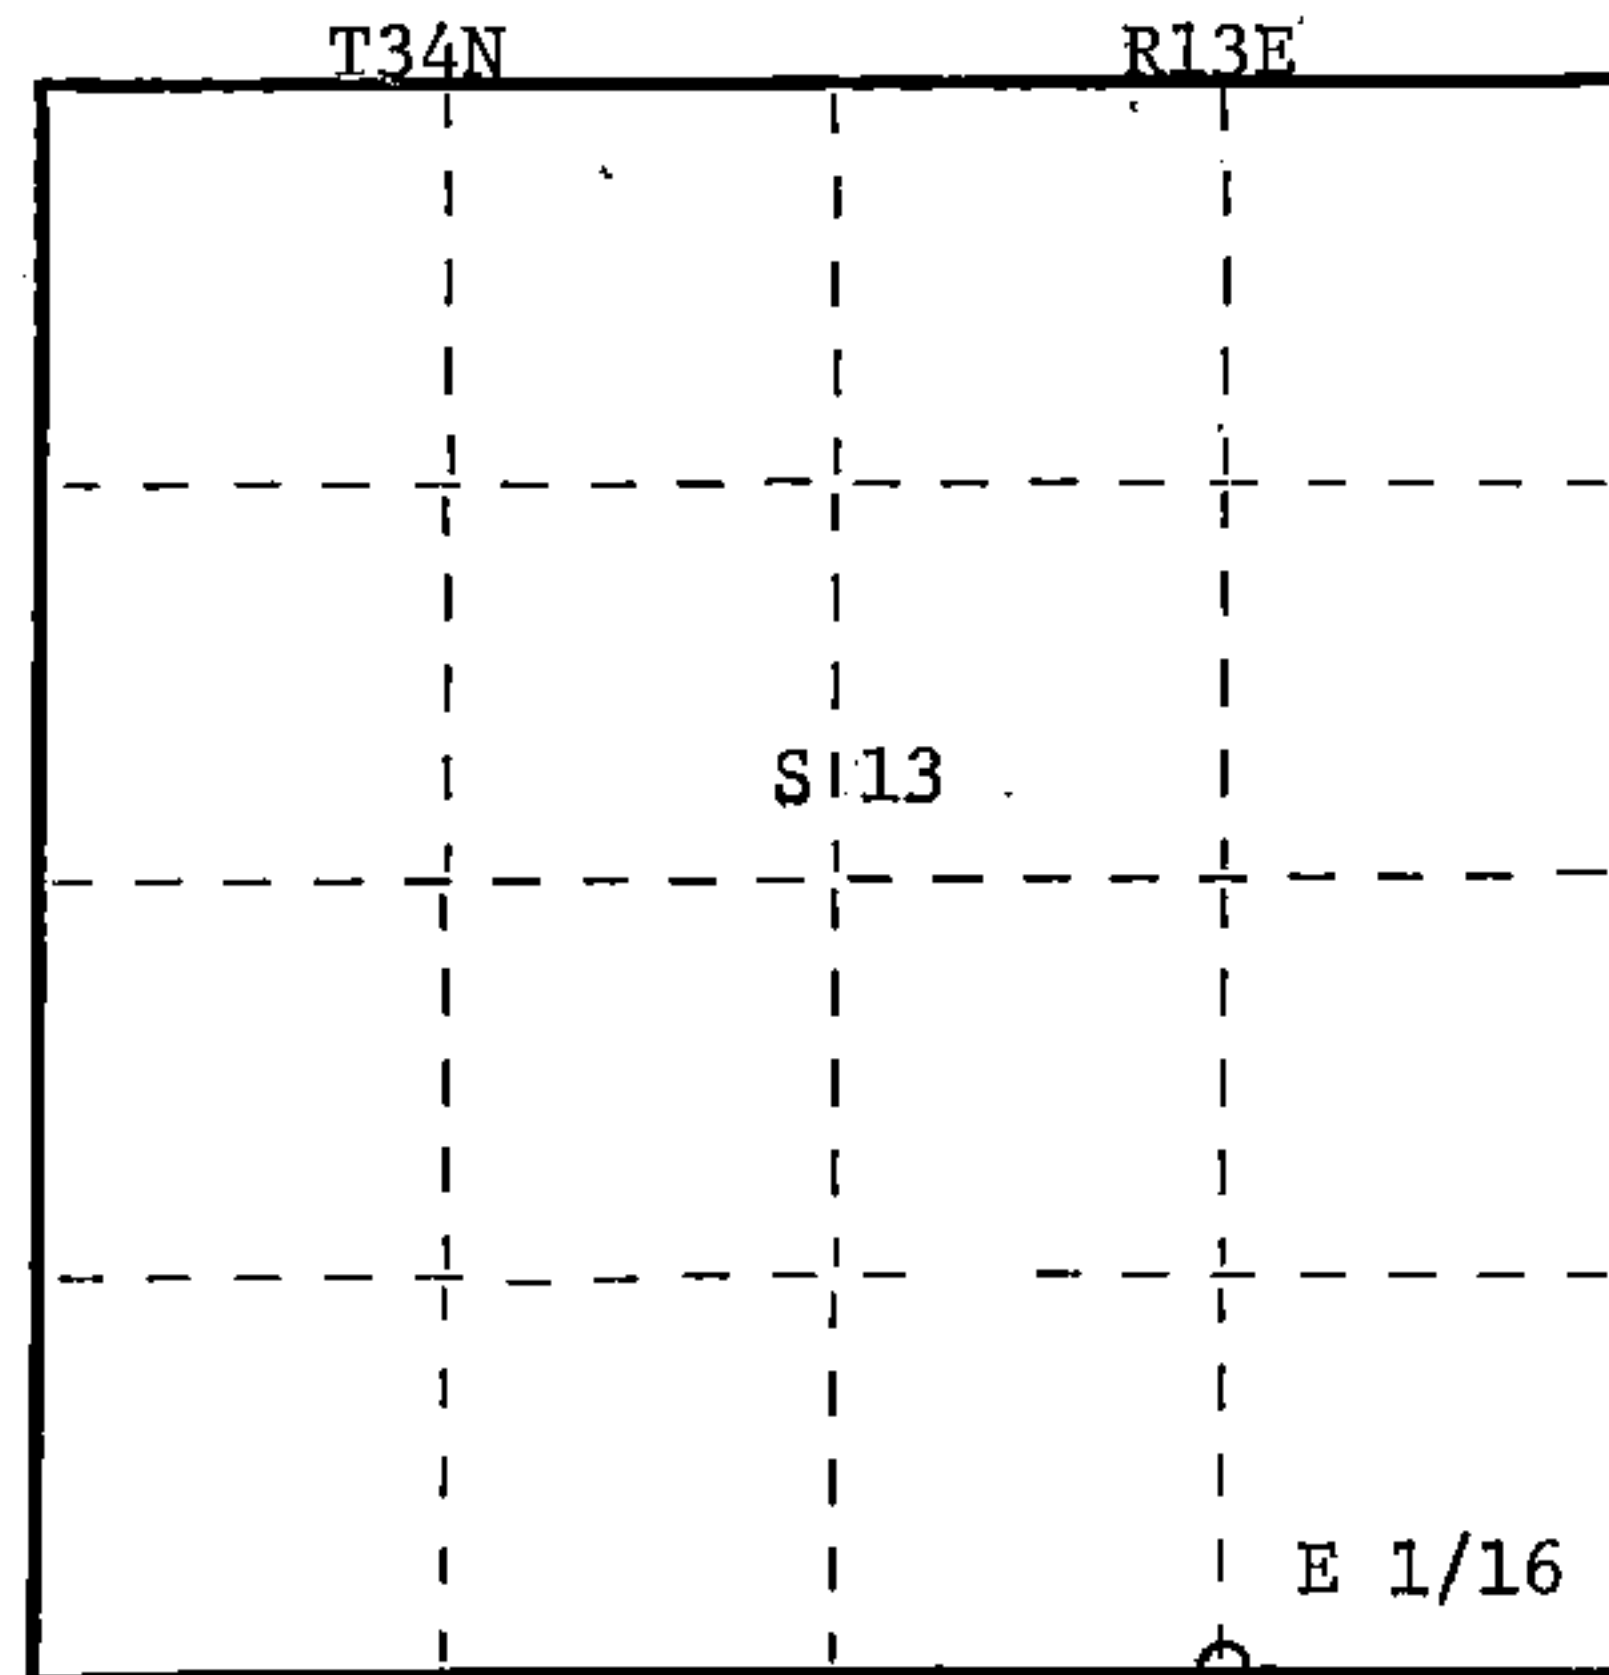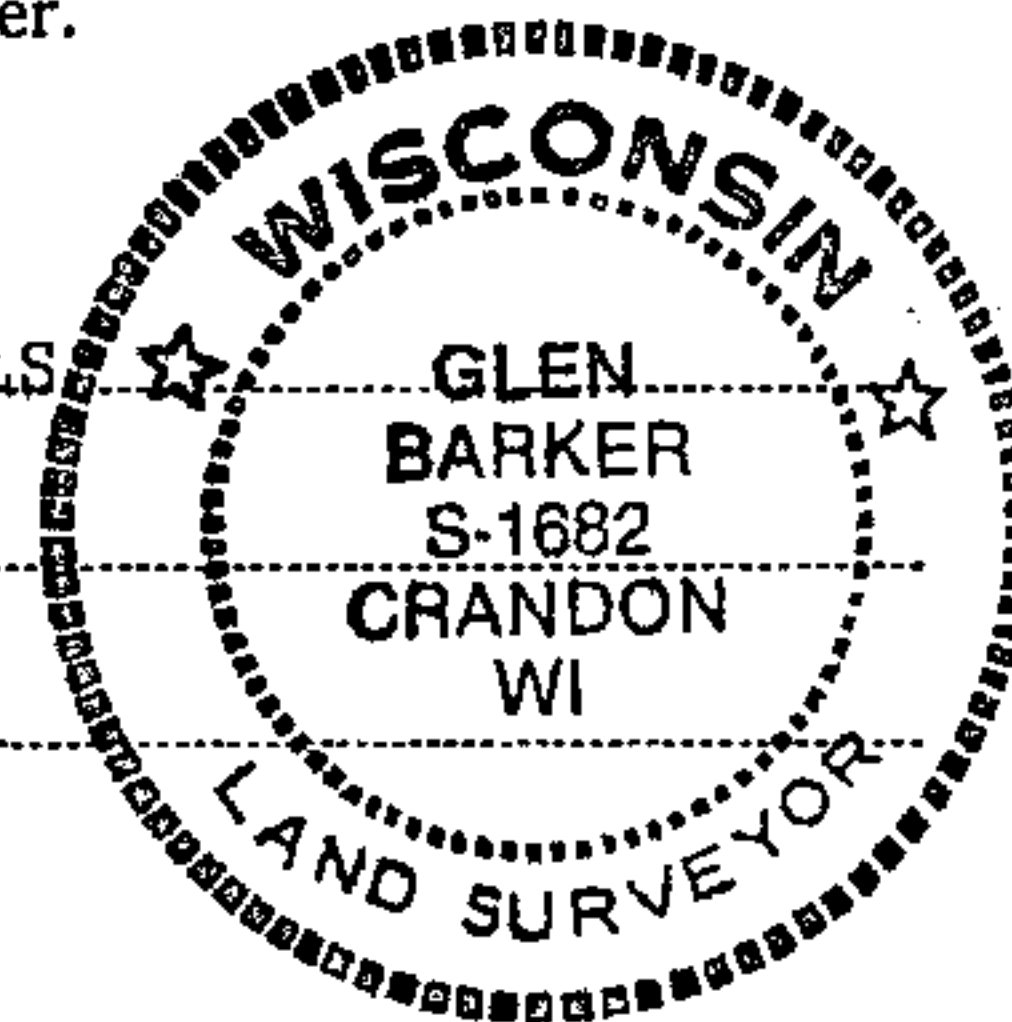

○ = Corner monument restored.

History of original corner establishment:

No evidence of any previous corner.

Description of corner evidence found:

Total distance from section corner 13-24 & 18-19 T34N R13,14E to 1/4 corner between
sections 13 & 24 is 2493.65 ft. at bearing N89-03-19W.
Set E1/16 1246.83 ft. intermediate.

Description of monument and accessories I established to perpetuate the original location of this corner.

Set a 1" iron pipe with 2" diameter alloy cap stamped:

S1682

Monument projects 18" above ground.

T34N R13E

Marked NBTs:

Red pine 7" S66W 11.59 ft.

Red pine 8" N57W 18.56 ft.

Scribed 1/16 - B.T.

E1/16 S 13

S 24

CPI - 1982

Dated at Rhineland, Wis., this 30th day of December, 19 82

Signature Glen Barker Title Registered Land Surveyor Registration No. S1682
(County Surveyor, Registered Land Surveyor, or other duly authorized official)

Office of Register of Deeds, County of Forest, I hereby certify that the within
instrument was filed in this office for record on the 16th day of February, 19 83
at 10:30 o'clock A. M.

Eugene Staszny
(Register of Deeds)

DOCUMENT NO. **122910**

By _____ Deputy

43413130010