

CERTIFIED LAND CORNER RESTORATION

Index No. K-23
K 23


State of Wisconsin }
County of Forest } ss.

I Glen Barker, do hereby
certify that on the 8th day
of September, 1982, I ~~found~~
~~XXXXXX~~ the NC 1/16
corner of Section 13
Township 34, North, Range
13 East, Fourth Principal Meridian,
as described hereon; and that from this evidence
I established a new monument and accessories
as described hereon to perpetuate the original
location of this corner.

Resident witnesses:


Jim Claflin - RLS

H. Wagoner

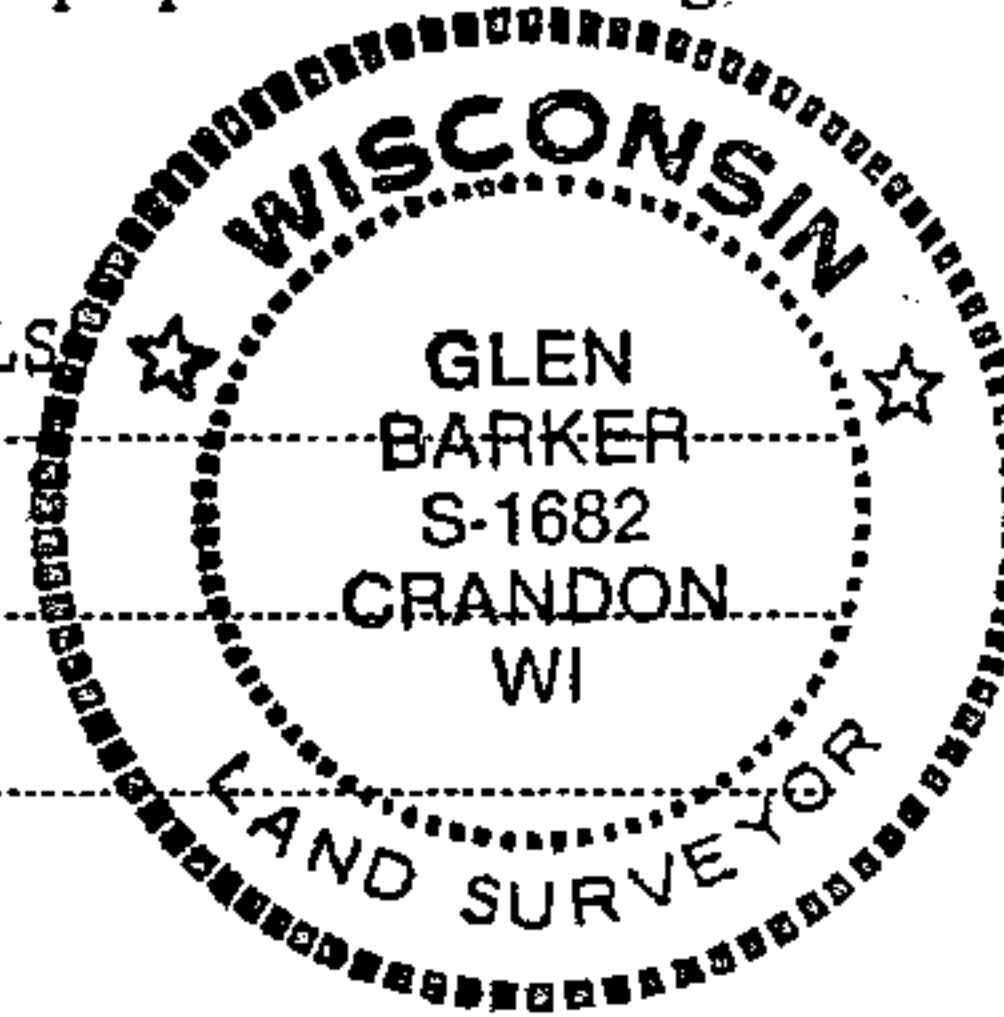

T34N

R13E

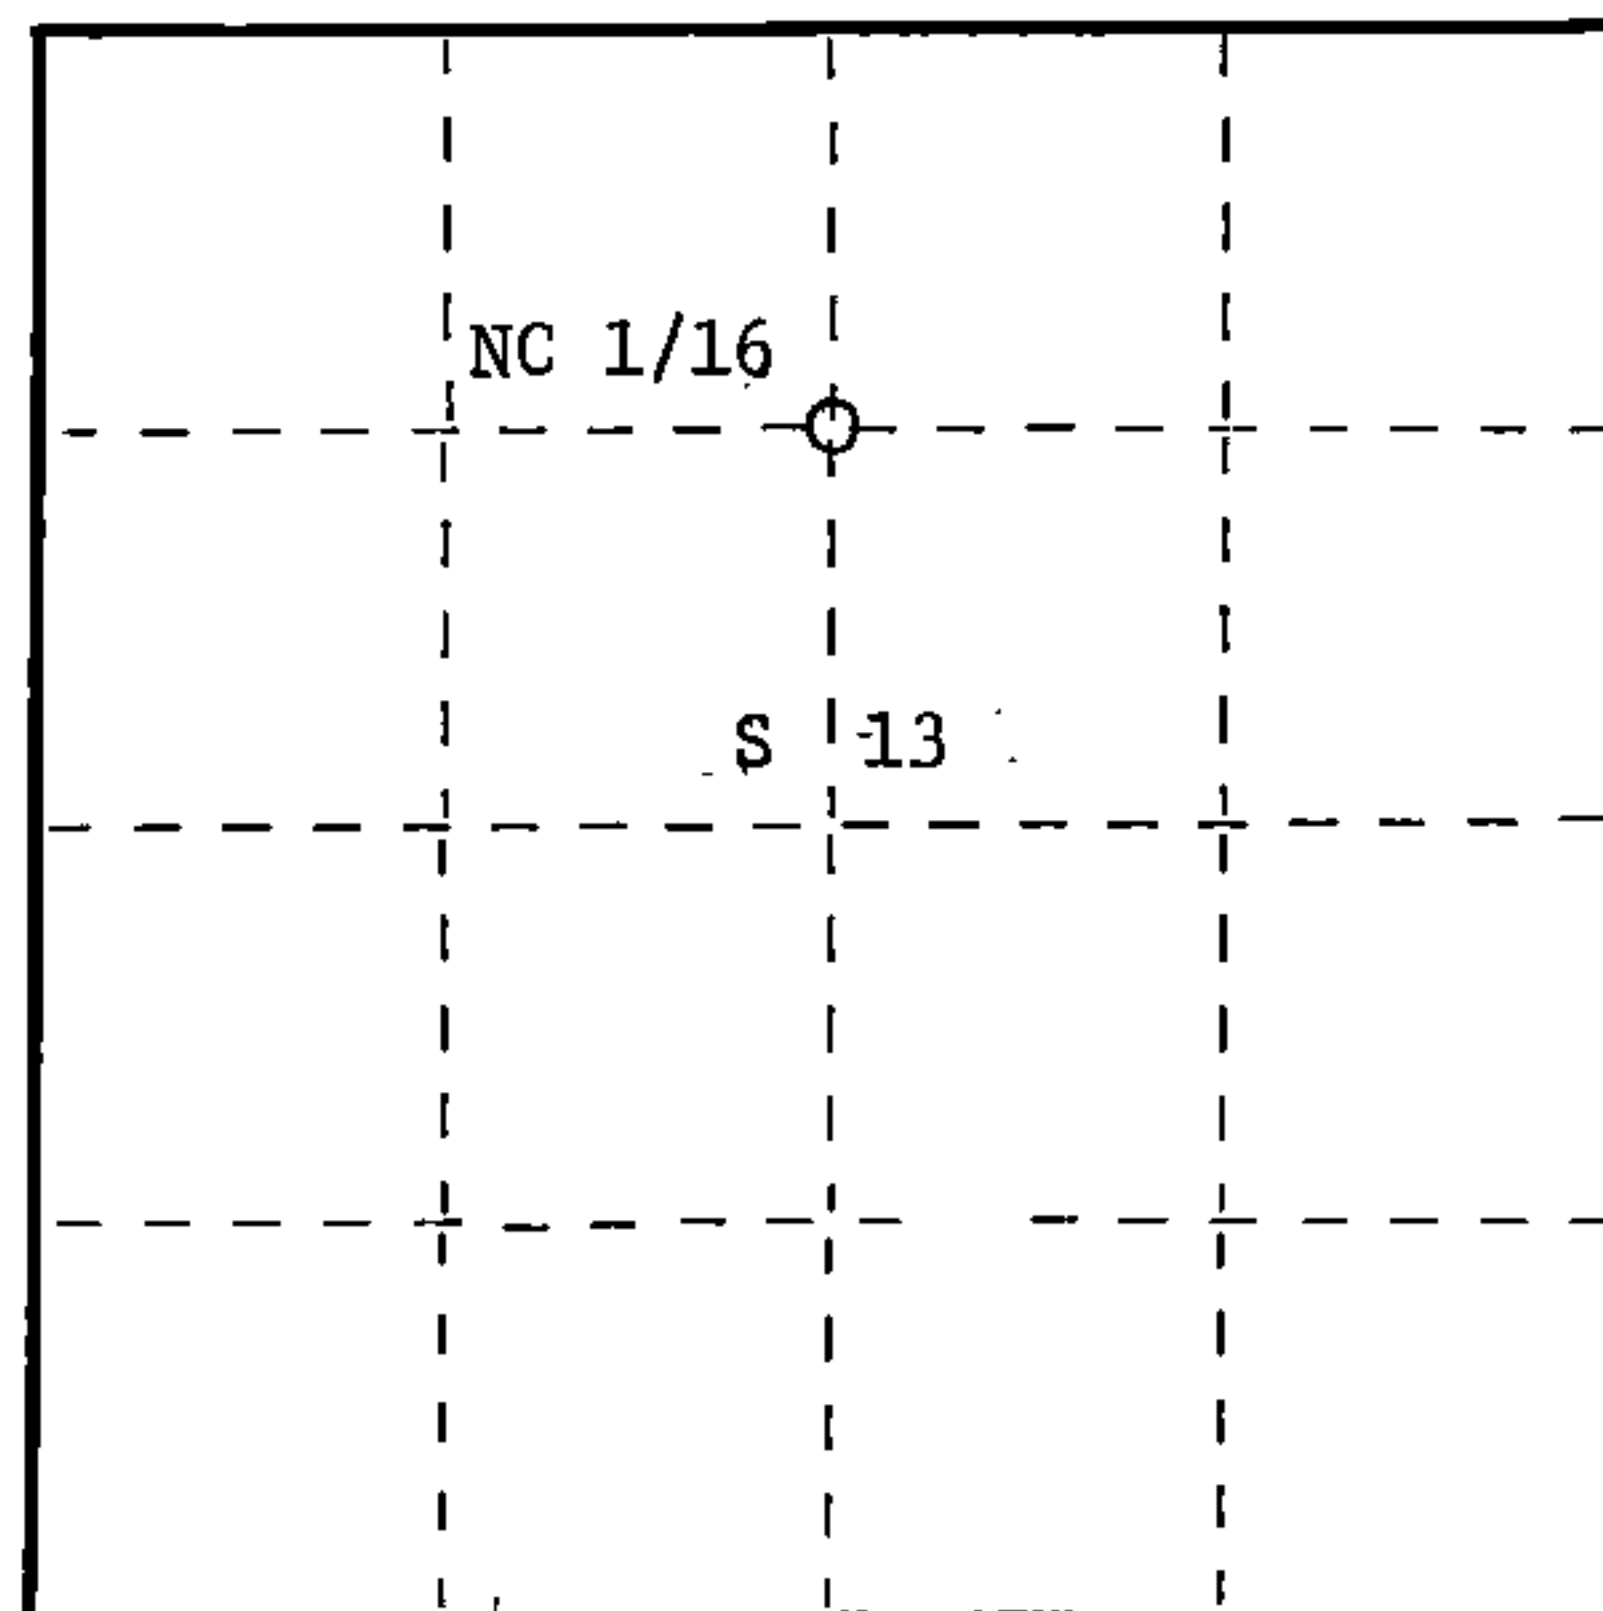

○ = Corner monument restored.

History of original corner establishment:

No evidence of any previous corner.

Description of corner evidence found:

Total distance from 1/4 corner between sections 12 & 13 T34N R13E to C1/4 section 13 is
2611.52 ft. at bearing S0-51-00W.
Set NC1/16 1305.76 ft. intermediate.

Description of monument and accessories I established to perpetuate the original location of this corner.

Set a 1" iron pipe with 2" alloy cap stamped:

S1682

Monument projects 18" above ground.

T34N R13E

Marked NBTs:

Sugar 6" S56W 22.53 ft.

S 13

Sugar 6" S89E 25.45 ft.

NC 1/16

Scribed 1/16 - B.T.

CPI - 1982

Dated at Rhinelander, Wis., this 30th day of December, 1982.

Signature Glen Barker Title Registered Land Surveyor Registration No. S1682
(County Surveyor, Registered Land Surveyor, or other duly authorized official)

Office of Register of Deeds, County of Forest, I hereby certify that the within
instrument was filed in this office for record on the 16th day of February, 1983
at 10:30 o'clock A. M.

Eugene Stutzman
(Register of Deeds)

DOCUMENT NO. **122901**

By _____ Deputy

43413133020