

# CERTIFIED LAND CORNER RESTORATION

Index No. K-11

**K 11**

State of Wisconsin }  
County of Forest } ss.


History of original corner establishment:  
No evidence of any previous corner.

I Glen Barker, do hereby  
certify that on the 19th day  
of September, 1983, I ~~found~~ Estab.  
~~relocated~~ of the NC 1/16  
corner of Section 16  
Township 34, North, Range  
13 East, Fourth Principal Meridian,  
as described hereon; and that from this evidence  
I established a new monument and accessories  
as described hereon to perpetuate the original  
location of this corner.


Resident witnesses:

J. Claflin - Rls

H. Wagoner

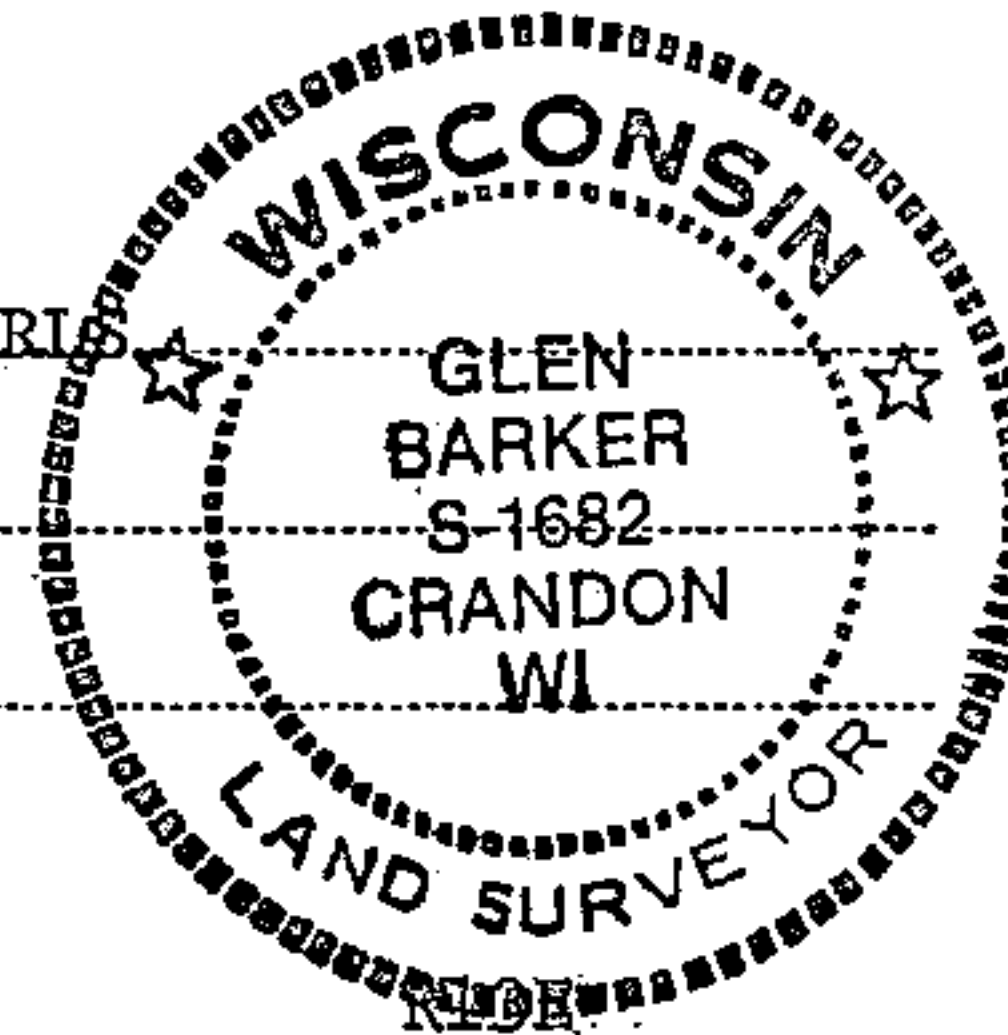

T34N.

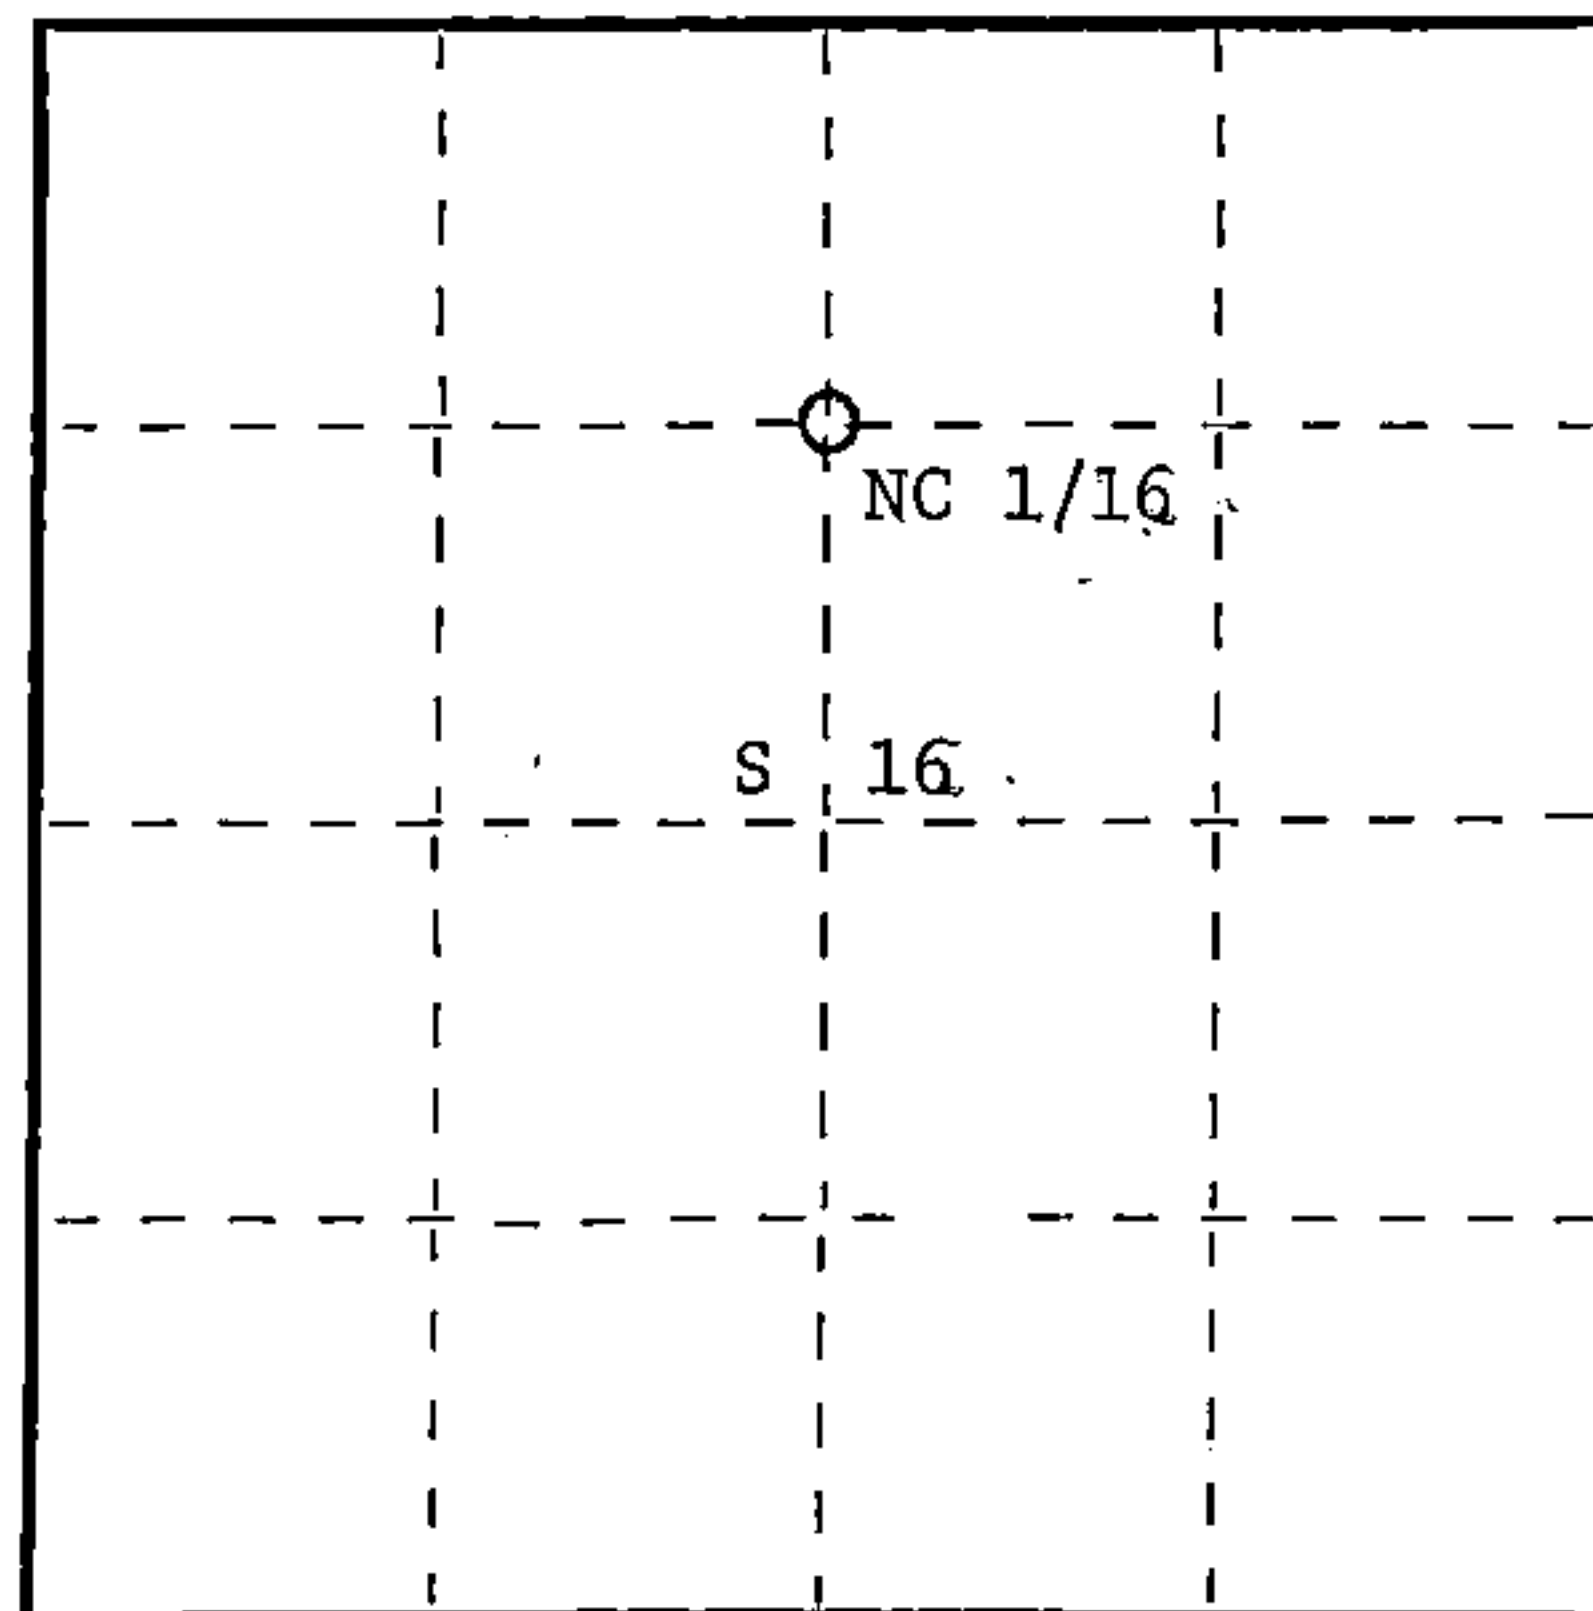

○ = Corner monument restored.

Description of corner evidence found:  
Total distance from 1/4 corner between Section 9 & 16 to C 1/4 Section 16 is 2654.06 ft.  
Set NC 1/16 1327.03 ft. intermediate.

Description of monument and accessories I established to perpetuate the original location of this corner.  
Set a 1" iron pipe with 2" diameter alloy cap stamped:

Monument projects 18" above ground  
Marked NBTs.

Sugar 6" N13E 25.00 ft.  
Sugar 6" S71E 26.05 ft.  
Scribed 1/16 - B.T.

S1682  
T34N R13E  
S 16  
NC 1/16  
CPI - 1983

Dated at Rhineclander, Wis., this 23rd day of November, 1983.

Signature Glen Barker Title Registered Land Surveyor Registration No. S1682  
(County Surveyor, Registered Land Surveyor, or other duly authorized official)

Office of Register of Deeds, County of Forest, I hereby certify that the within  
instrument was filed in this office for record on the 13th day of December, 1983  
at 10:30 o'clock A. M.

Eugene Stategny  
(Register of Deeds)

DOCUMENT NO. **124854**

By \_\_\_\_\_ Deputy

Stock No. 26272

HC Miller Company  
Surveyors

FORM 985

43413163020