

CERTIFIED LAND CORNER RESTORATION

Index No. 0-9

State of Wisconsin }
County of Forest } ss.



History of original corner establishment:
Kimberly Clark's cedar stake.

I Glen Barker, do hereby
certify that on the 17th day
of May, 19 83, I found

xxxxxx evidence of the N 1/16
corner of Sections 20 & 21
Township 34, North, Range
13 East, Fourth Principal Meridian,
as described hereon; and that from this evidence
I established a new monument and accessories
as described hereon to perpetuate the original
location of this corner.

Resident witnesses:

J. Claflin - R.L.S.
H. Wagoner

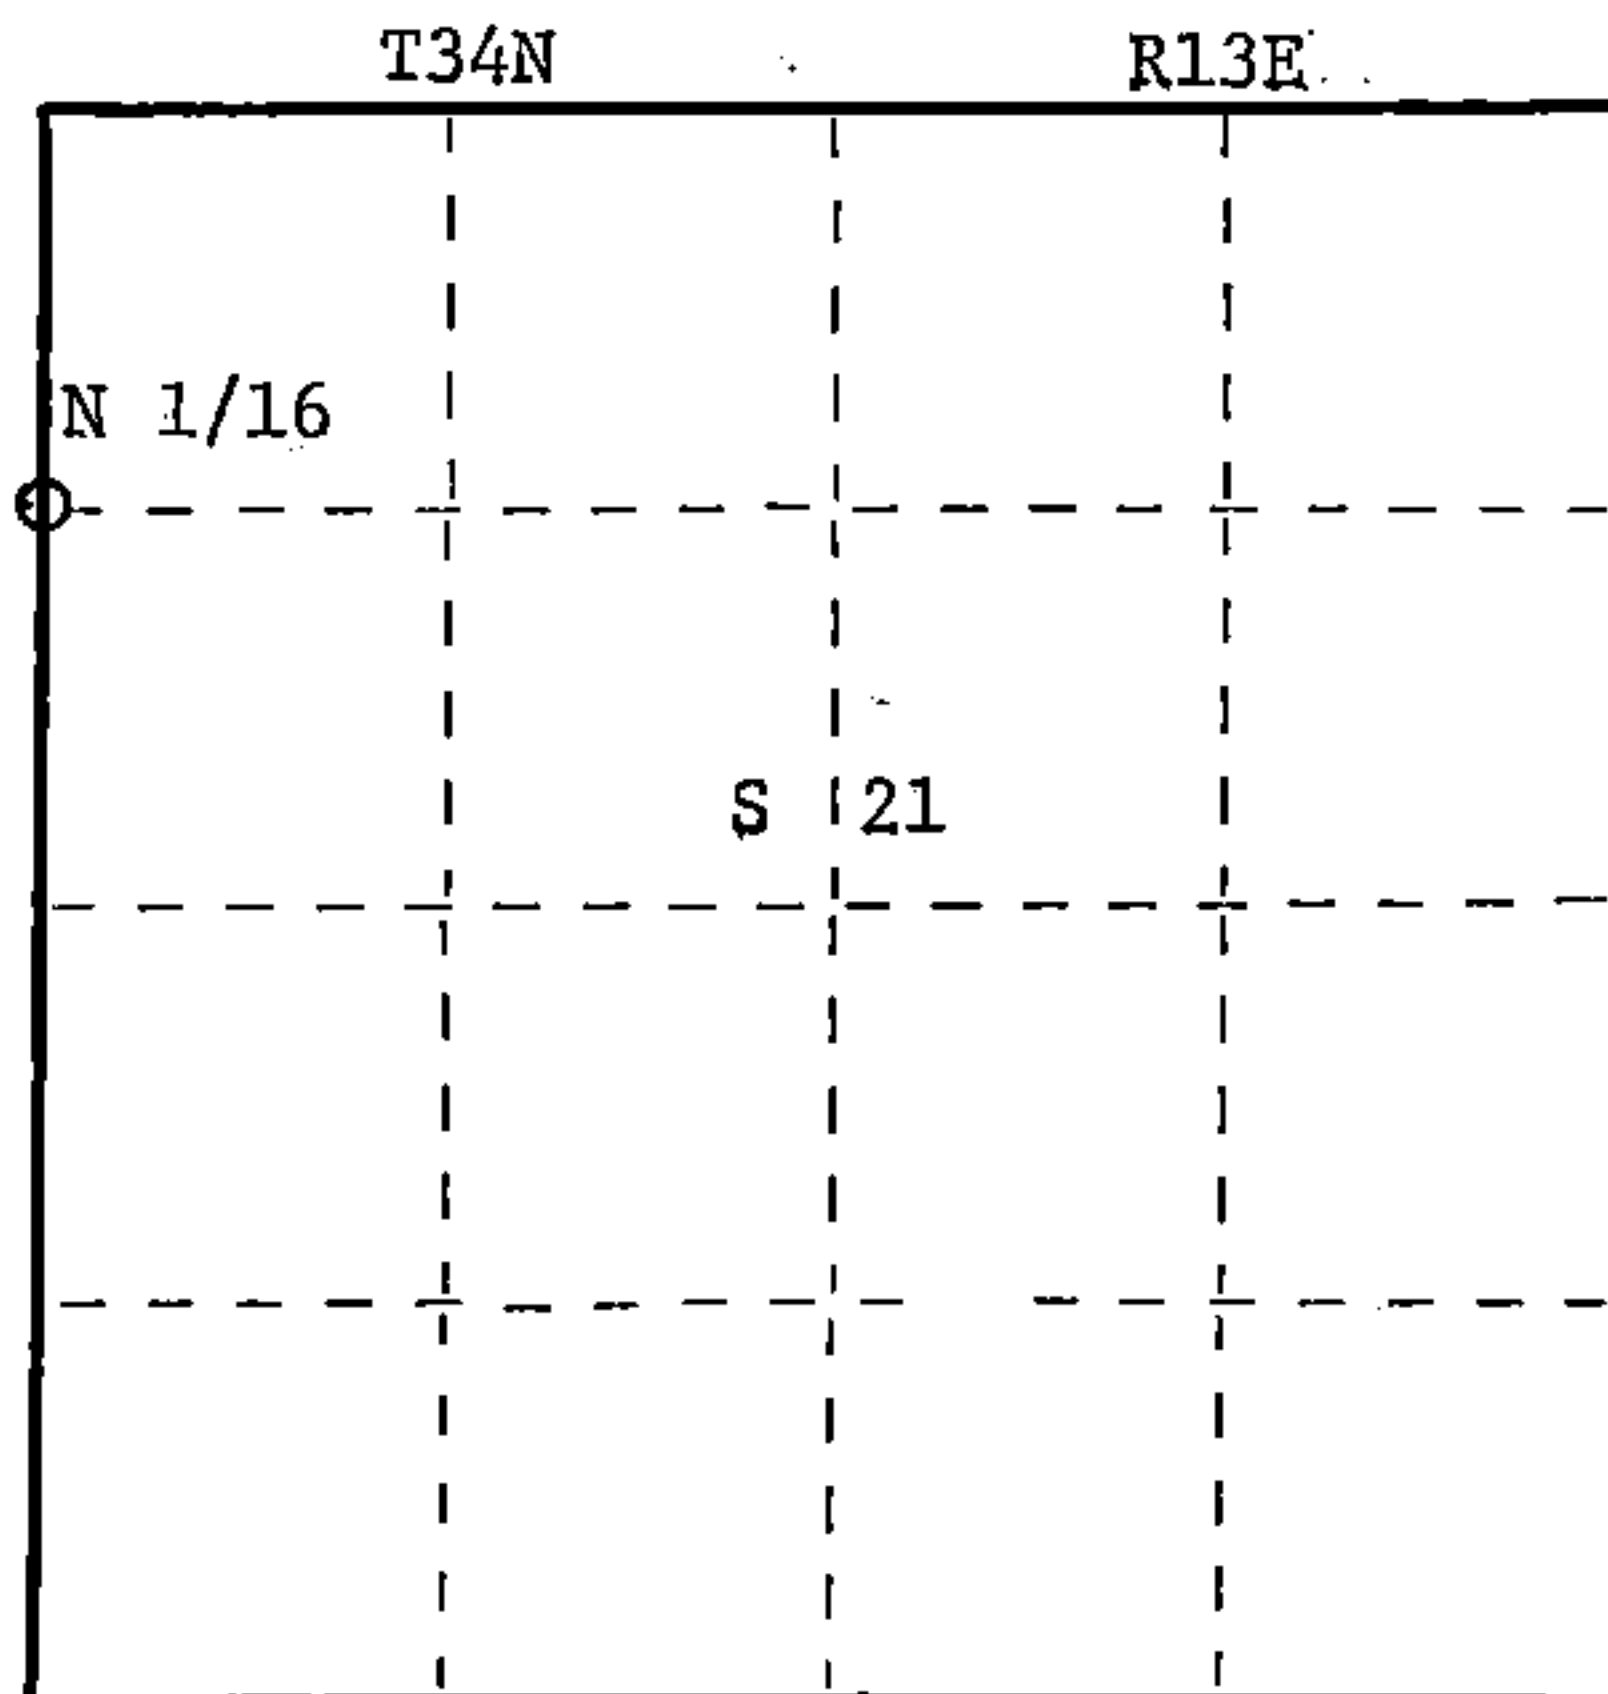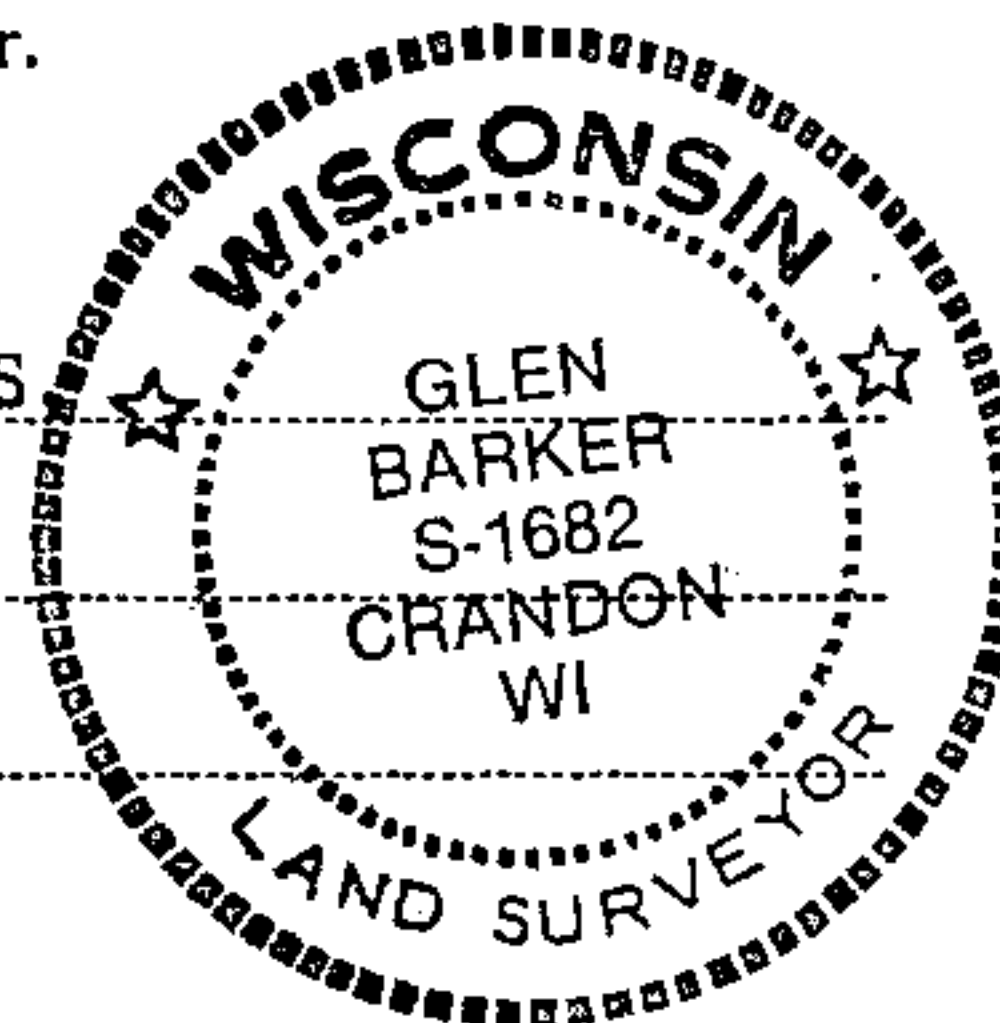

○ = Corner monument restored.

Description of corner evidence found:
Total distance from recovered section corner 16-17-20-21 to recovered 1/4 corner between
Sections 20 & 21 is 2614.80 ft.
Set N 1/16 1307.40 ft. intermediate.

Description of monument and accessories I established to perpetuate the original location of this corner.
Set a 1" iron pipe with 2" diameter alloy cap stamped: S1682
Monument projects 12" above ground. T34N R13E
Marked NBTs: N 1/16 20-21
Yellow birch 6" S25E 18.32 ft.
Yellow birch 7" N52E 14.71 ft.
Scribed 1/16 - B.T. CPI - 1983

Dated at Rhinelander, Wis., this 9th day of May, 19 83.

Signature Glen Barker Title Registered Land Surveyor Registration No. S1682
(County Surveyor, Registered Land Surveyor, or other duly authorized official)

Office of Register of Deeds, County of Forest, I hereby certify that the within
instrument was filed in this office for record on the 15th day of June, 19 83
at 2:00 o'clock P. M.

Eugene Staszny
(Register of Deeds)

By _____ Deputy

DOCUMENT NO. 123600

Stock No. 26272

HC Miller Company
Manufacturers

FORM 985

43413203000