

CERTIFIED LAND CORNER RESTORATION

Index No. 15

Y15


State of Wisconsin }
County of Forest } ss.

I Glen Barker, do hereby
certify that on the 27th day
of December, 19 82, I found
established on the SC 1/16
corner of Section 34
Township 34, North, Range
13 East, Fourth Principal Meridian,
as described hereon; and that from this evidence
I established a new monument and accessories
as described hereon to perpetuate the original
location of this corner.

Resident witnesses:

J. Claflin, Registered Land Surveyor

H. Wagoner

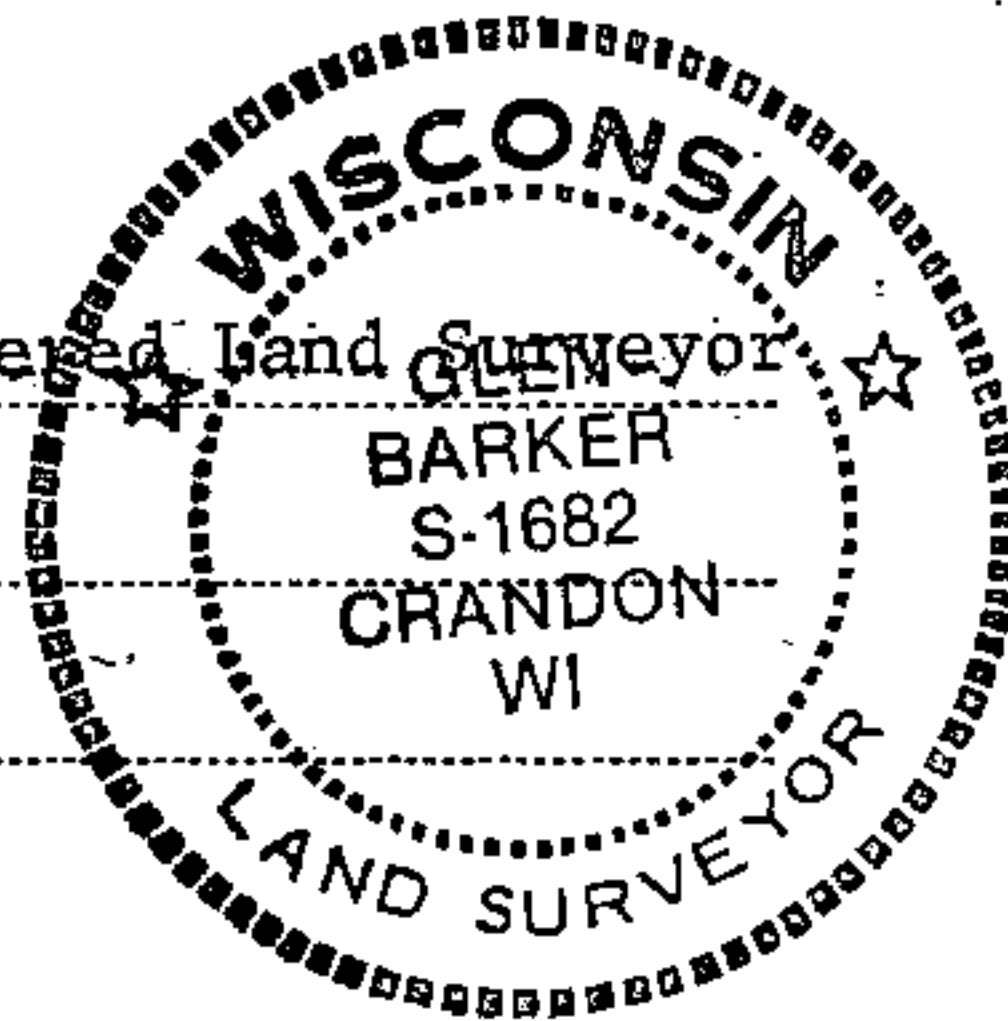

History of original corner establishment:

No evidence of any previous corner.

Description of corner evidence found:


Total distance from 1/4 corner between sections 3-34 T33-34N R13E to C 1/4 section is
2753.80 feet at bearing N 0-52-55 W.
Set SC 1/16 1376.90 feet intermediate.

Description of monument and accessories I established to perpetuate the original location of this corner.

Set a 1" iron pipe with 2" diameter alloy cap - stamped:
Monument projects 18" above ground.
Marked NBT:

Twin Sugar 5" N6°W 22.35 feet

S1682
T34N R13E
SC 1/16 S 34

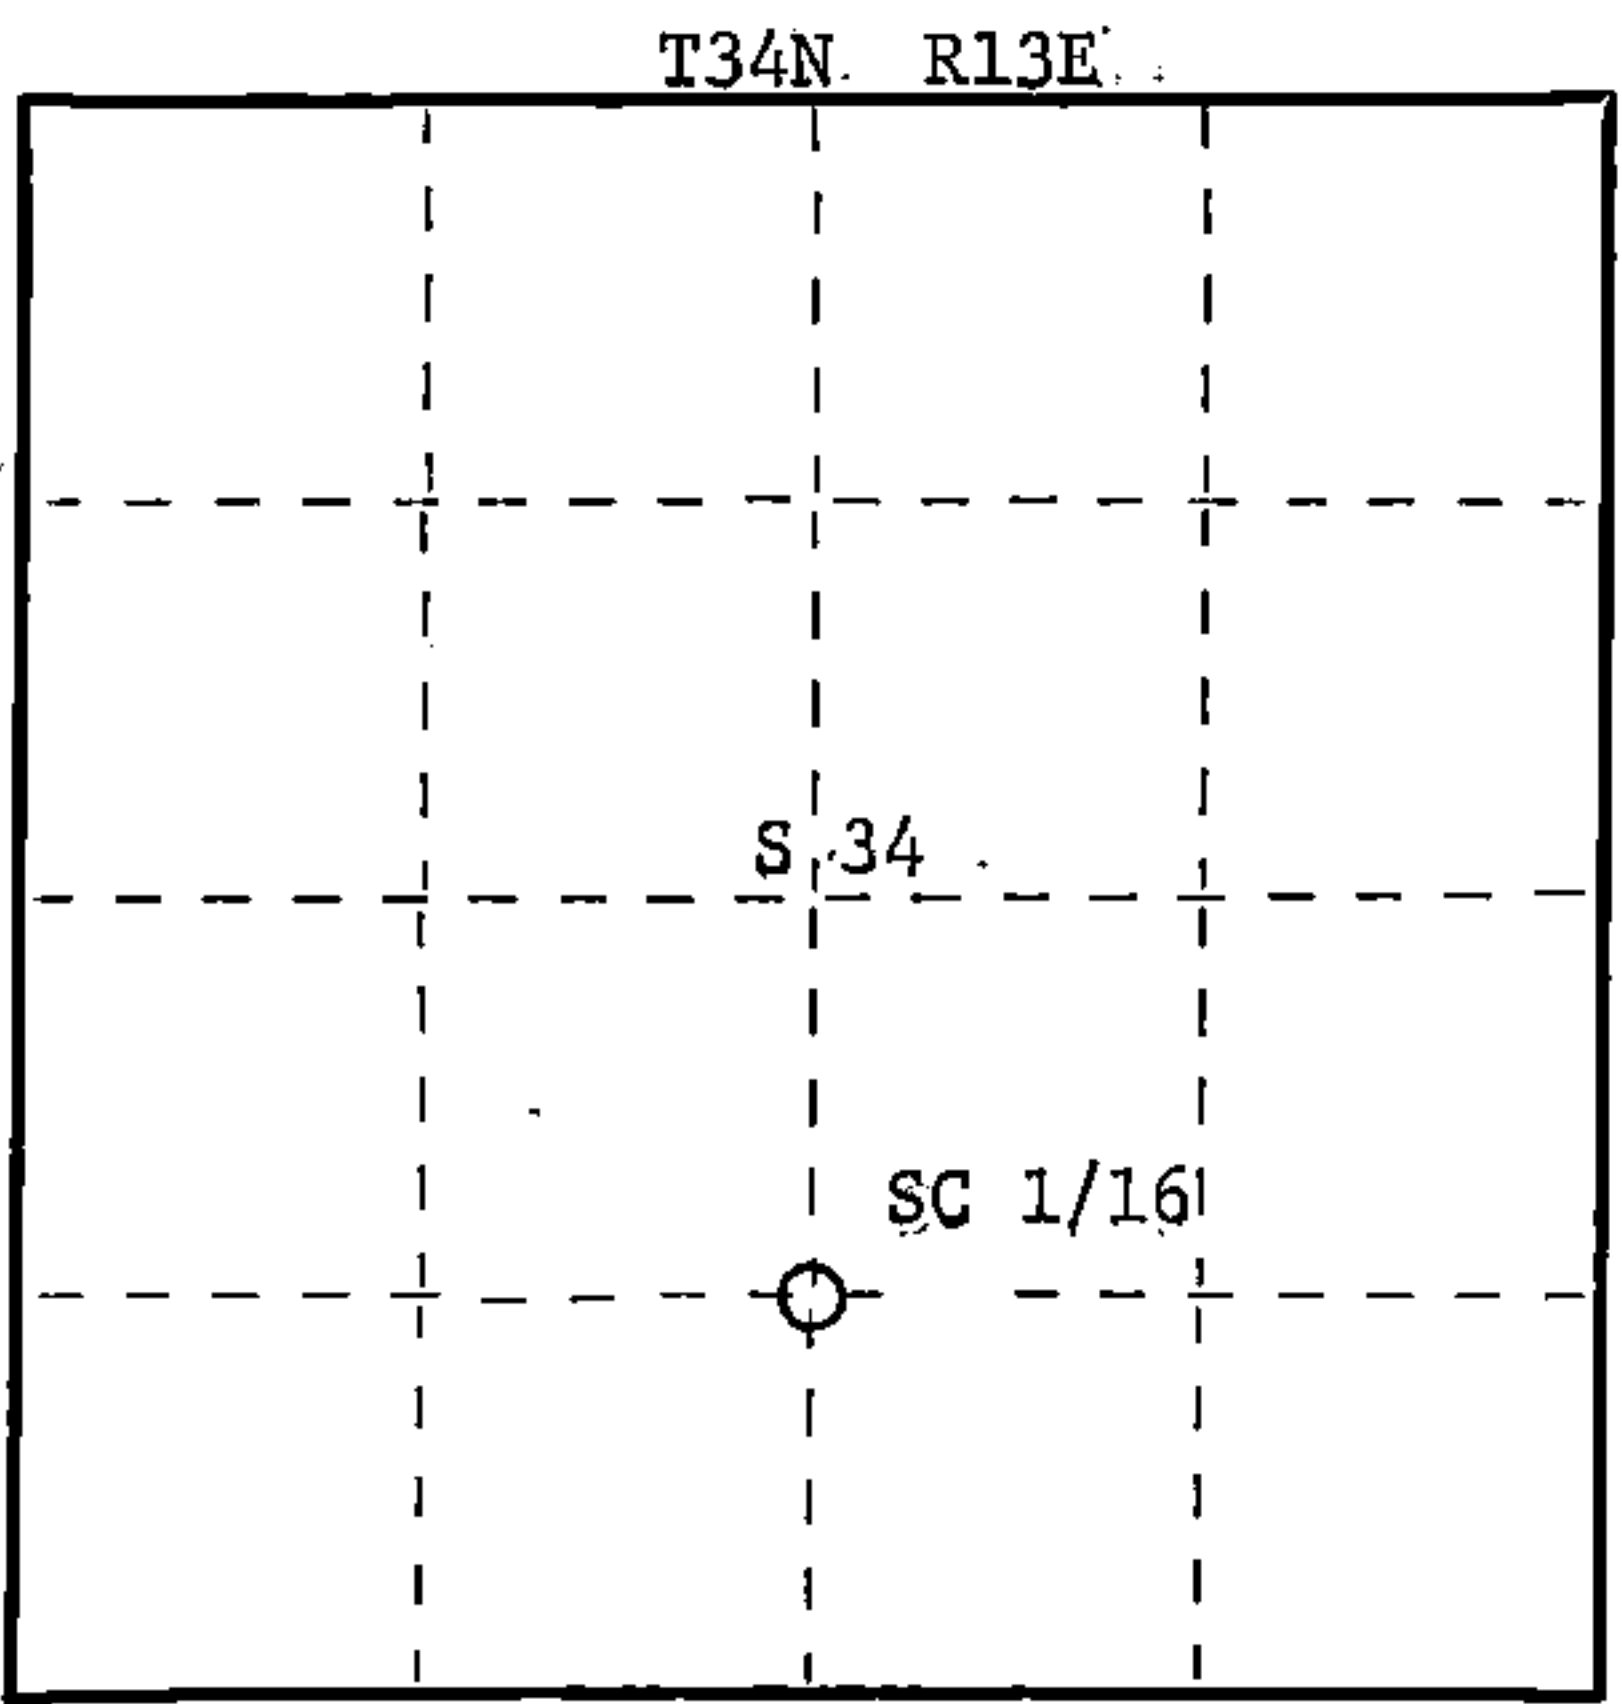

○ = Corner monument restored.

Dated at Rhinelander, Wis., this 18th day of March, 19 83

Signature Glen Barker Title Registered Land Surveyor Registration No. S-1682
(County Surveyor, Registered Land Surveyor, or other duly authorized official)

Office of Register of Deeds, County of Forest, I hereby certify that the within
instrument was filed in this office for record on the 7th day of April, 19 83
at 9:30 o'clock A. M.

Eugene Stearns
(Register of Deeds)

By Deputy

DOCUMENT NO. 123158

43413341620

FORM 985
H.C. Miller Company
Stock No. 26272