


State of Wisconsin }  
County of FOREST } ss.

I WILLIAM F. KELLY, do hereby  
certify that on the 19<sup>th</sup> day  
of MAY, 1983, I found  
evidence of the NE  
corner of SECTION 16  
Township 35, North, Range  
13 EAST, Fourth Principal Meridian,  
as described hereon; and that from this evidence  
I established a new monument and accessories  
as described hereon to perpetuate the original  
location of this corner.

Resident witnesses:

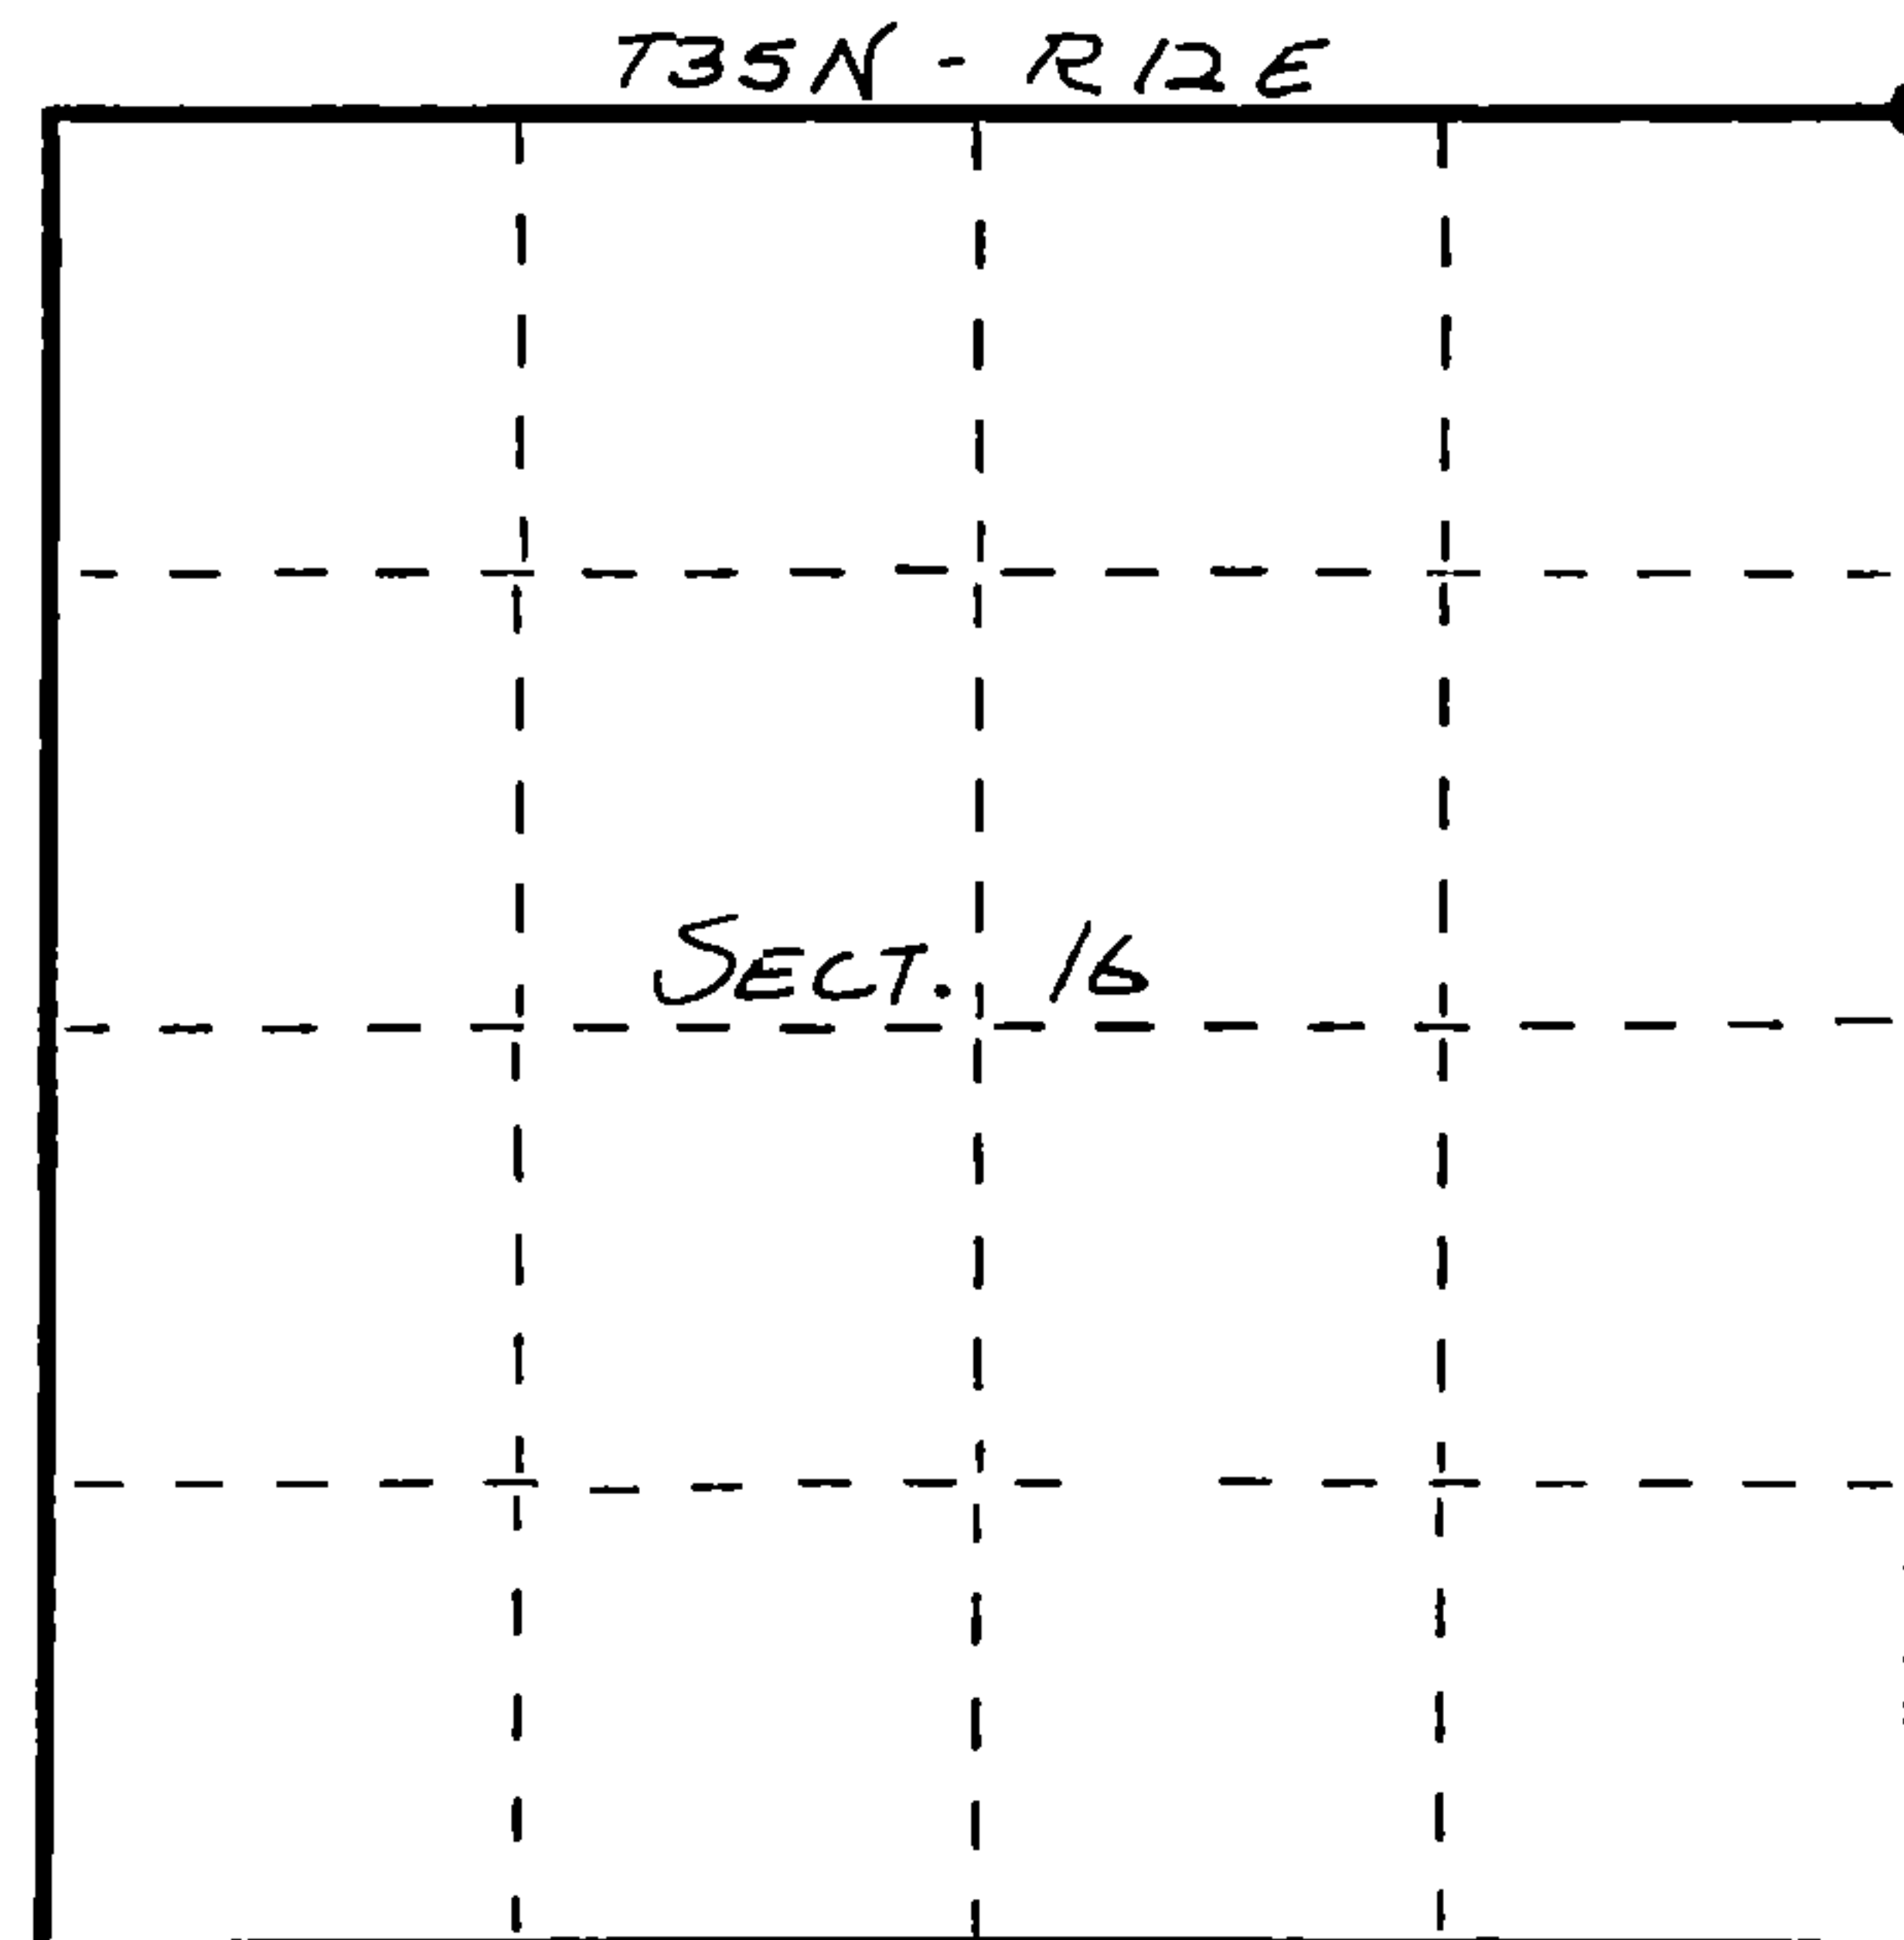

○ = Corner monument restored.

CERTIFIED LAND CORNER RESTORATION  
U.S. PUBLIC LAND SURVEY MONUMENT RECORD



History of original corner establishment:

ORIGINAL CORNER ESTABLISHED BY  
JAMES L. NOWLIN IN JUNE-JULY, 1865.

Description of corner evidence found:

LOCATED REMAINS OF A 4x4  
SQUARED POST. SET NEW  
MONUMENT AT FORMER POST  
LOCATION.

Description of monument and accessories I established to perpetuate the original location of this corner.

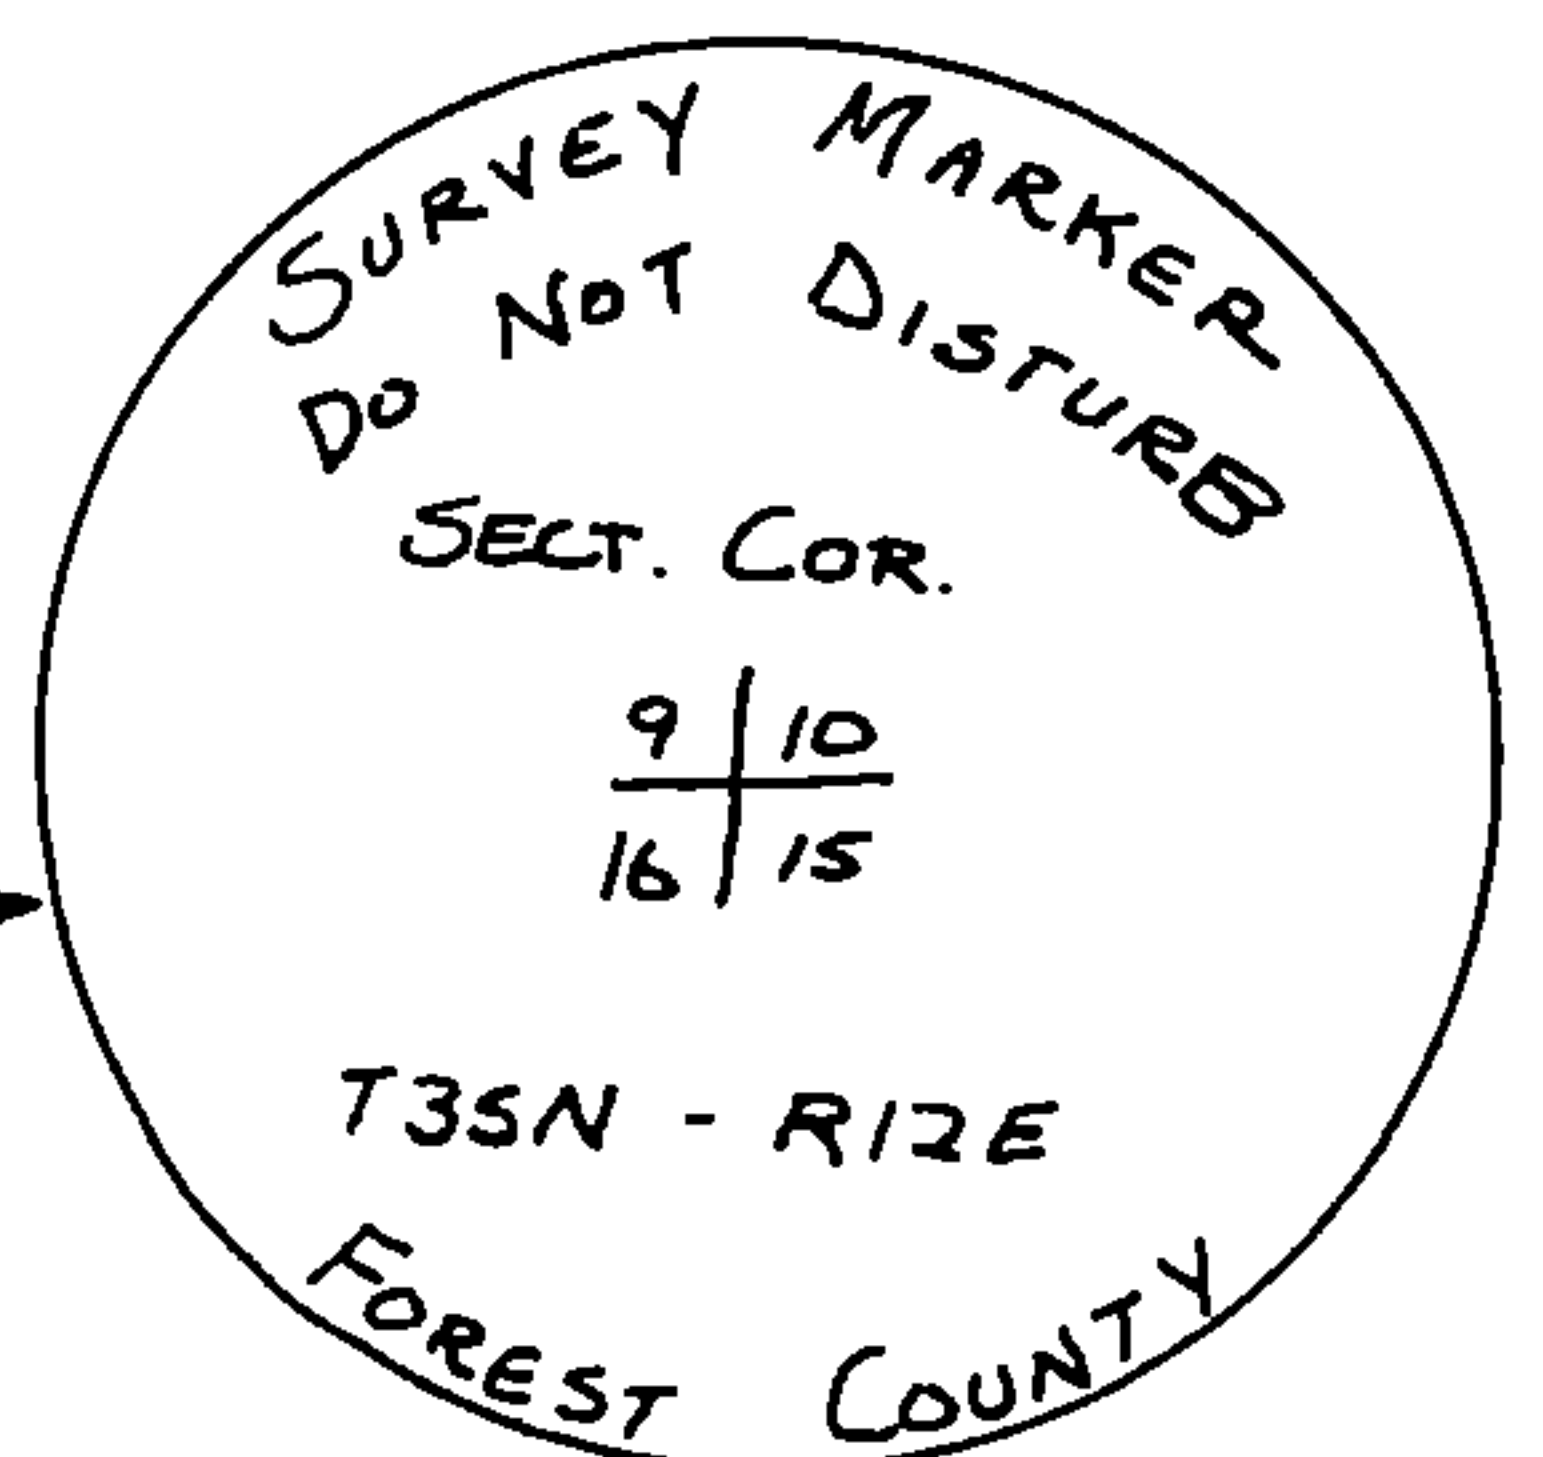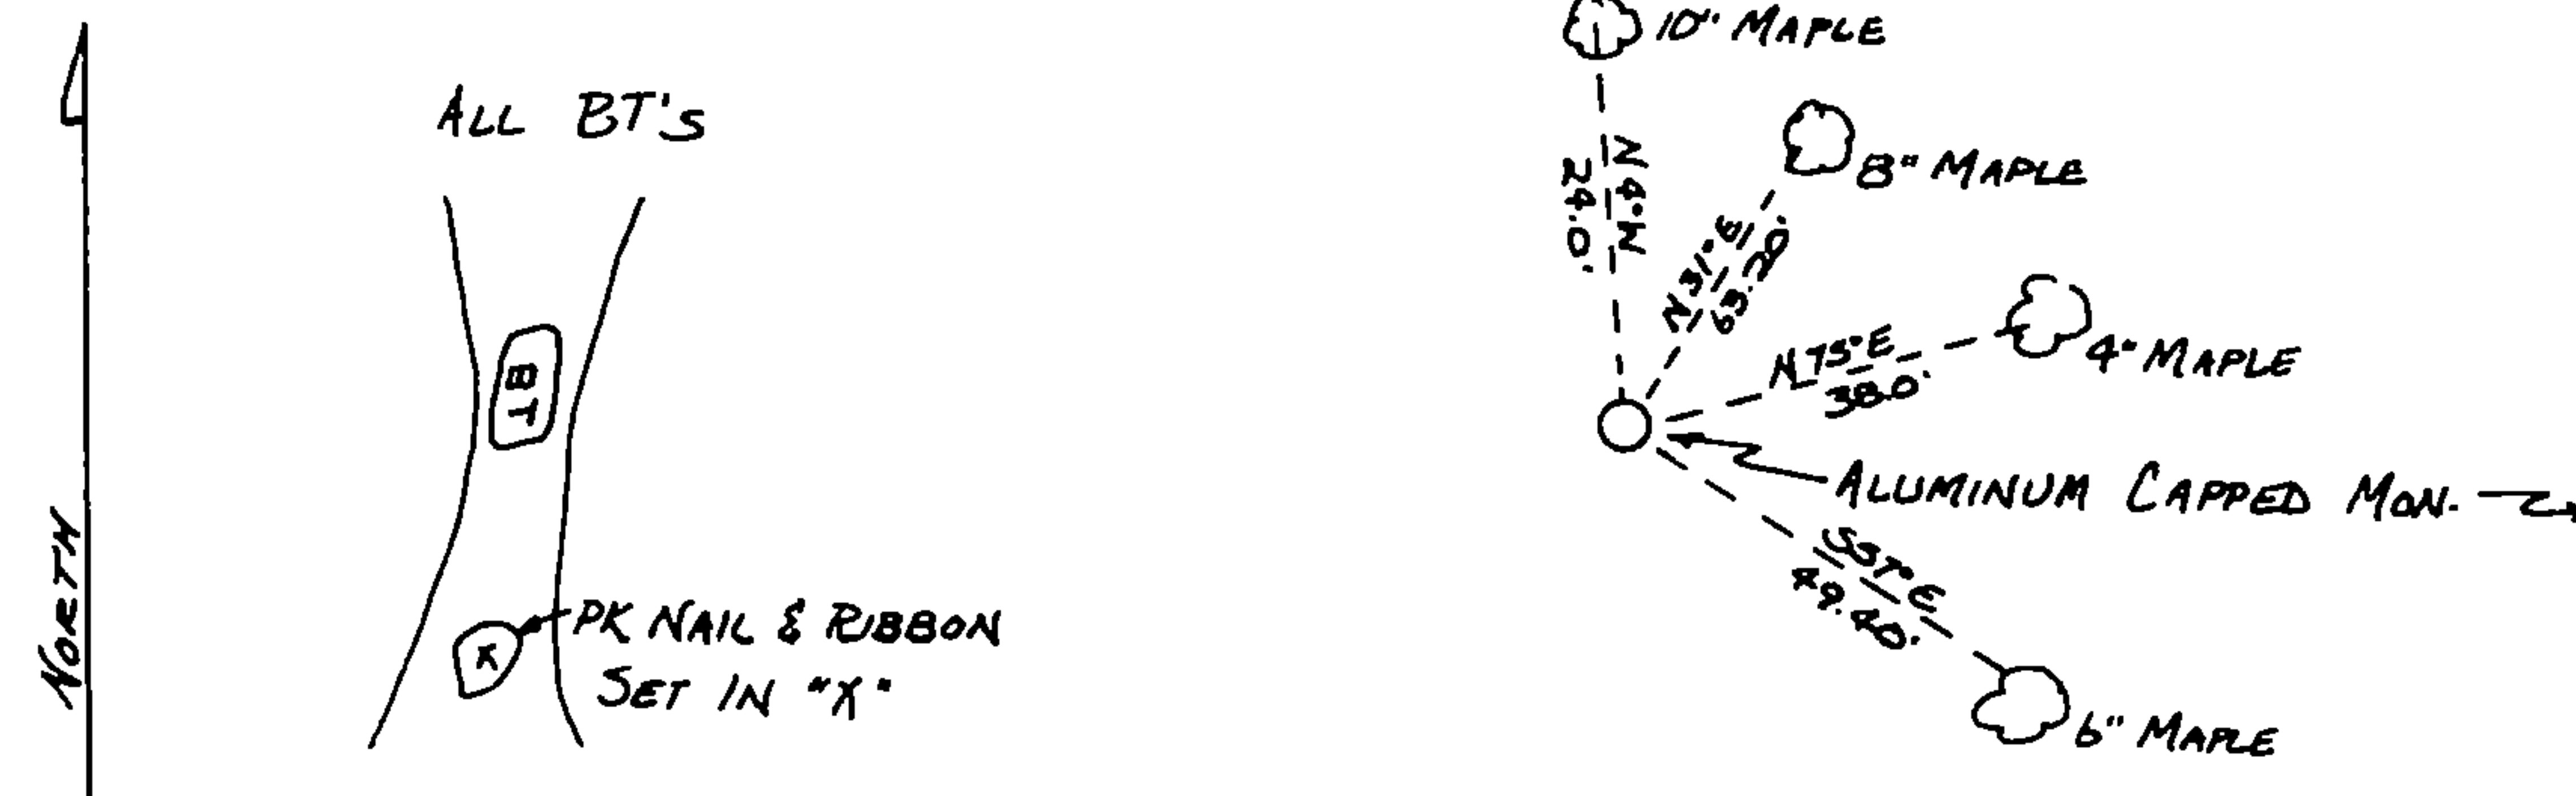

Dated at ELCHO, Wis., this 19<sup>th</sup> day of MAY, 1983.

Signature William F. Kelly Title LANGLADE COUNTY SURVEYOR Registration No. 1098  
(County Surveyor, Registered Land Surveyor, or other duly authorized official)

Office of Register of Deeds, County of Forest, I hereby certify that the within  
instrument was filed in this office for record on the 27<sup>th</sup> day of May, 1983  
at 11:00 o'clock A. M.

Eugene Stutzman  
(Register of Deeds)  
By \_\_\_\_\_ Deputy

DOCUMENT NO.  
**123174**

Index No. **J 13**



William F. Kelly  
5-24-83

43512090000