


State of Wisconsin }
County of FOREST } ss.

I WILLIAM F. KELLY, do hereby
certify that on the 18th day
of MAY, 19 83, I found
evidence of the NORTH 1/4
corner of SECTION 16
Township 35, North, Range
12 EAST, Fourth Principal Meridian,
as described hereon; and that from this evidence
I established a new monument and accessories
as described hereon to perpetuate the original
location of this corner.

Resident witnesses:

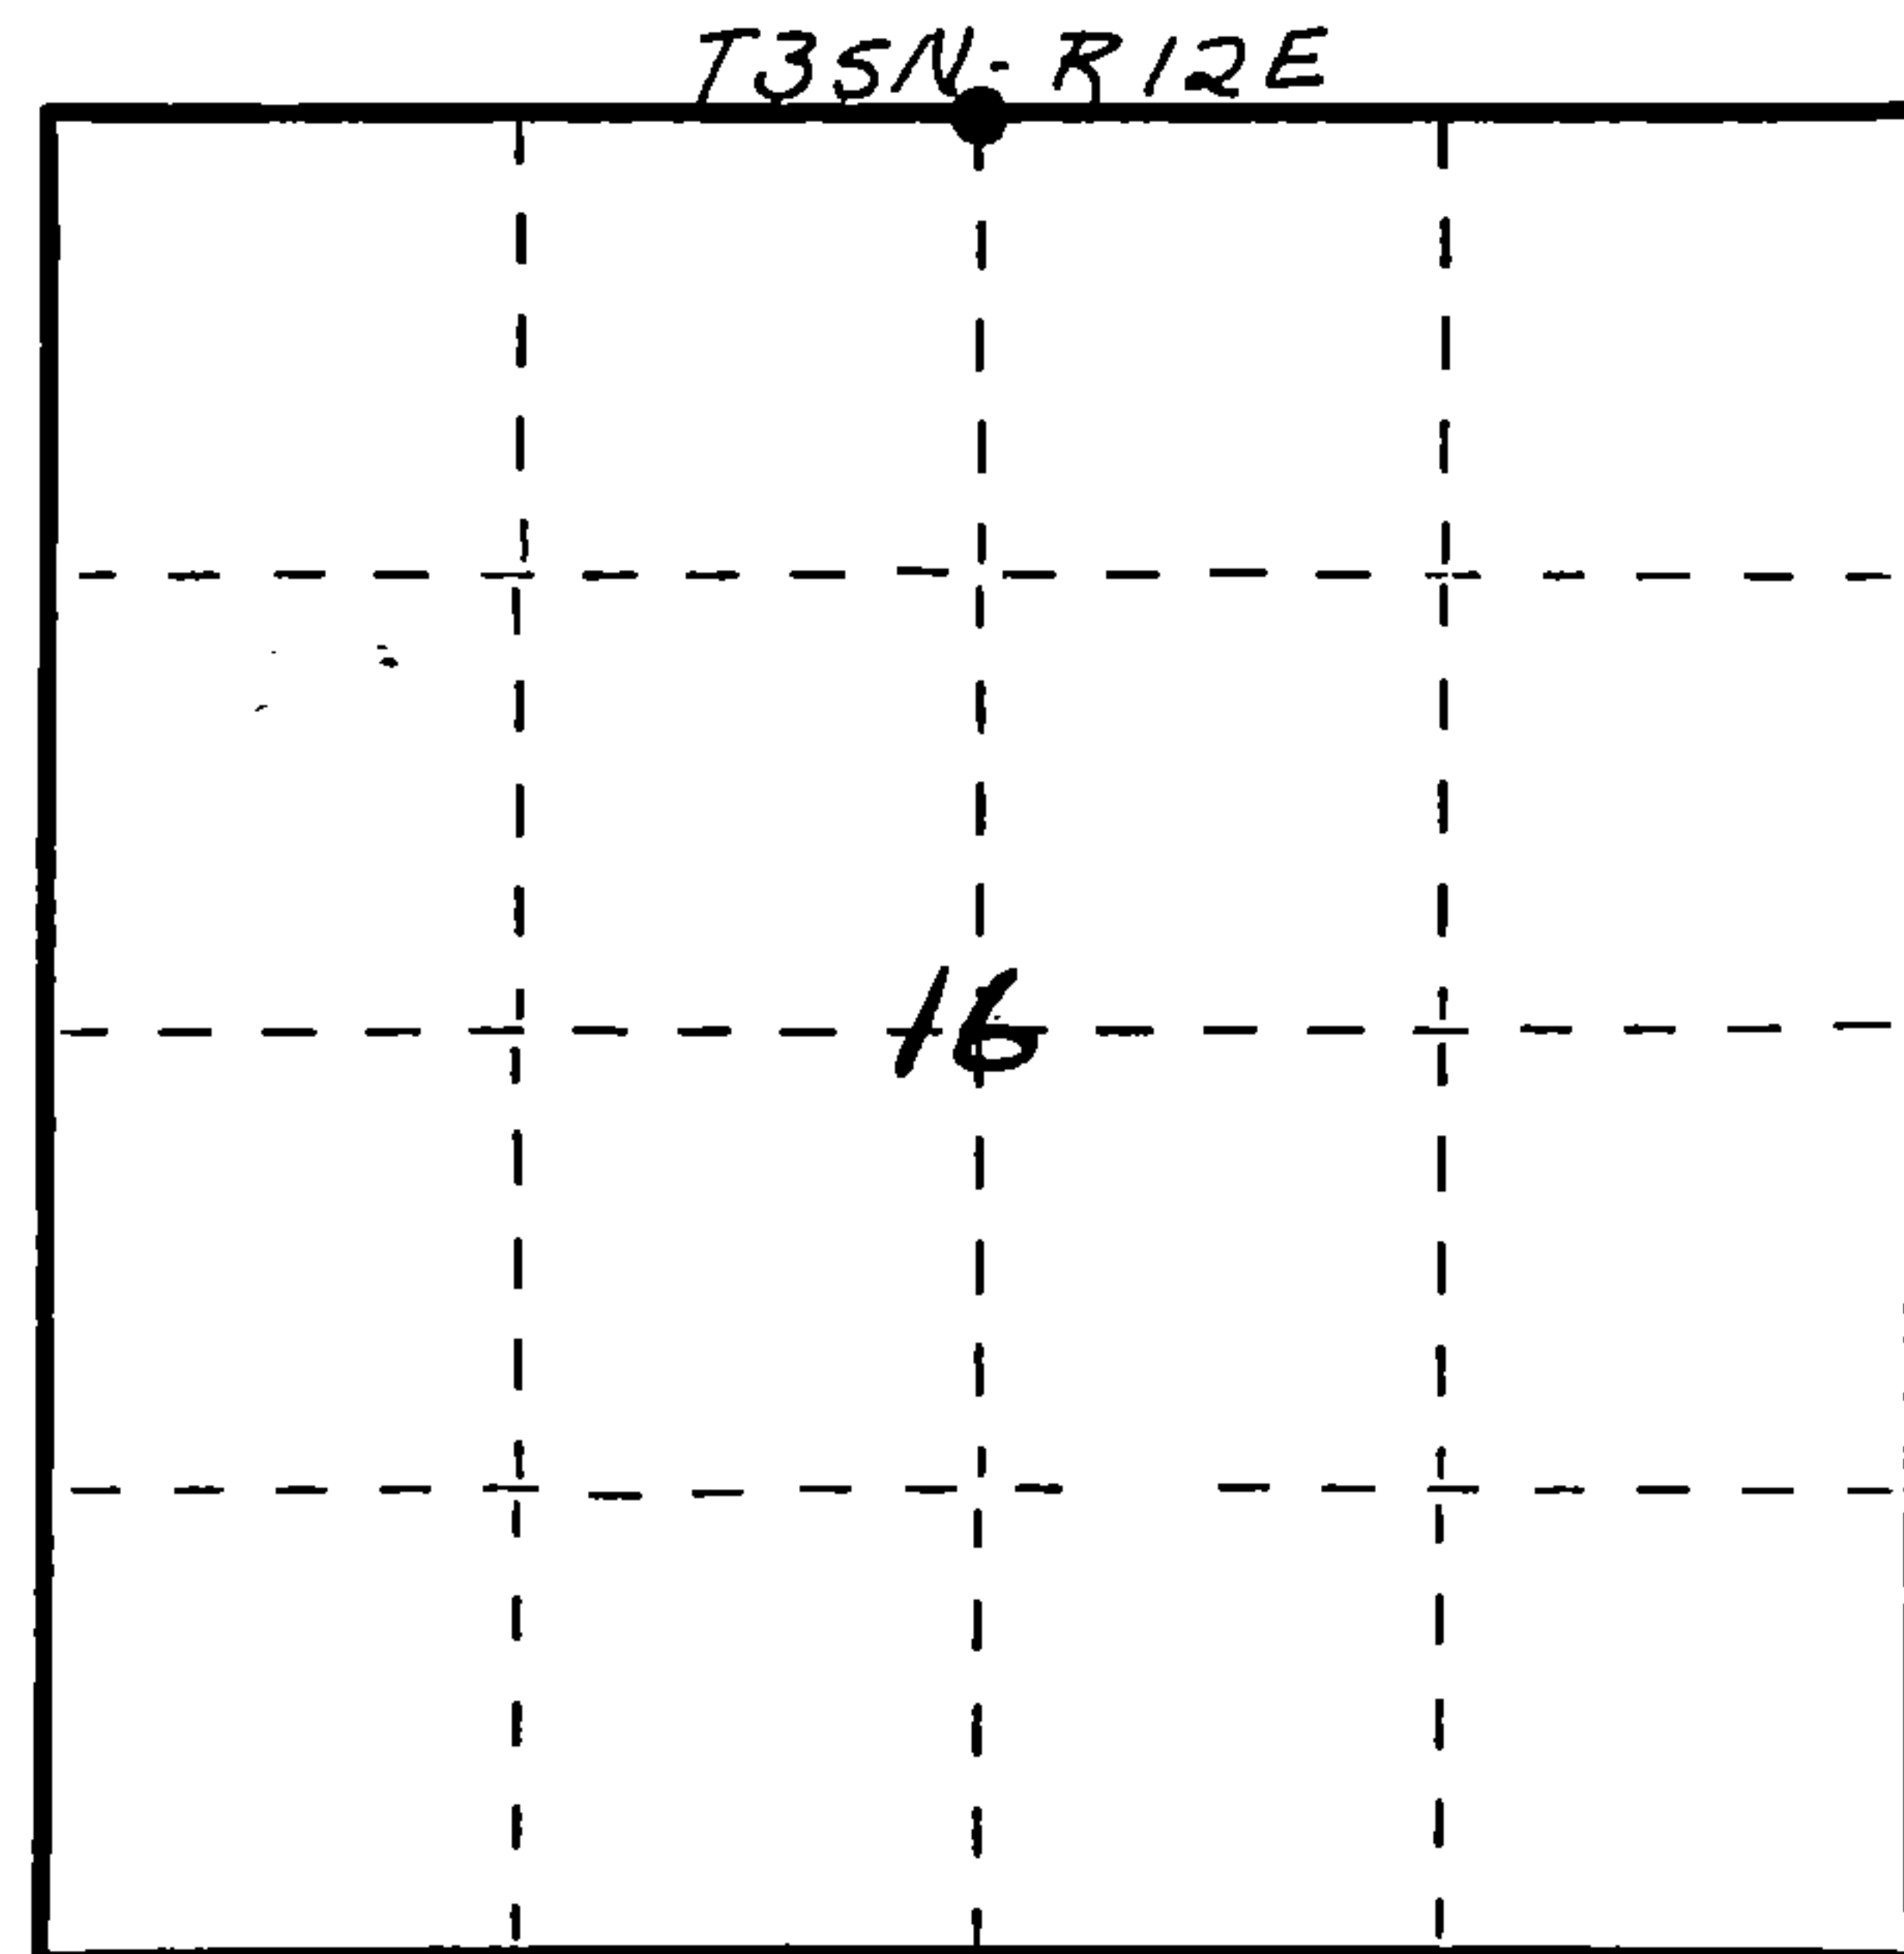


○ = Corner monument restored.

CERTIFIED LAND CORNER RESTORATION
U.S. PUBLIC LAND SURVEY MONUMENT RECORD

History of original corner establishment:
ORIGINAL CORNER ESTABLISHED BY
JAMES L. NOWLIN IN JUNE-JULY, 1863.

Description of corner evidence found:
CORNER ESTABLISHED AT MIDPOINT
BETWEEN NW & NE CORNERS OF
SECTION 16. SET ALUMINUM CAPPED
MONUMENT IN STONE PILE.

Description of monument and accessories I established to perpetuate the original location of this corner.

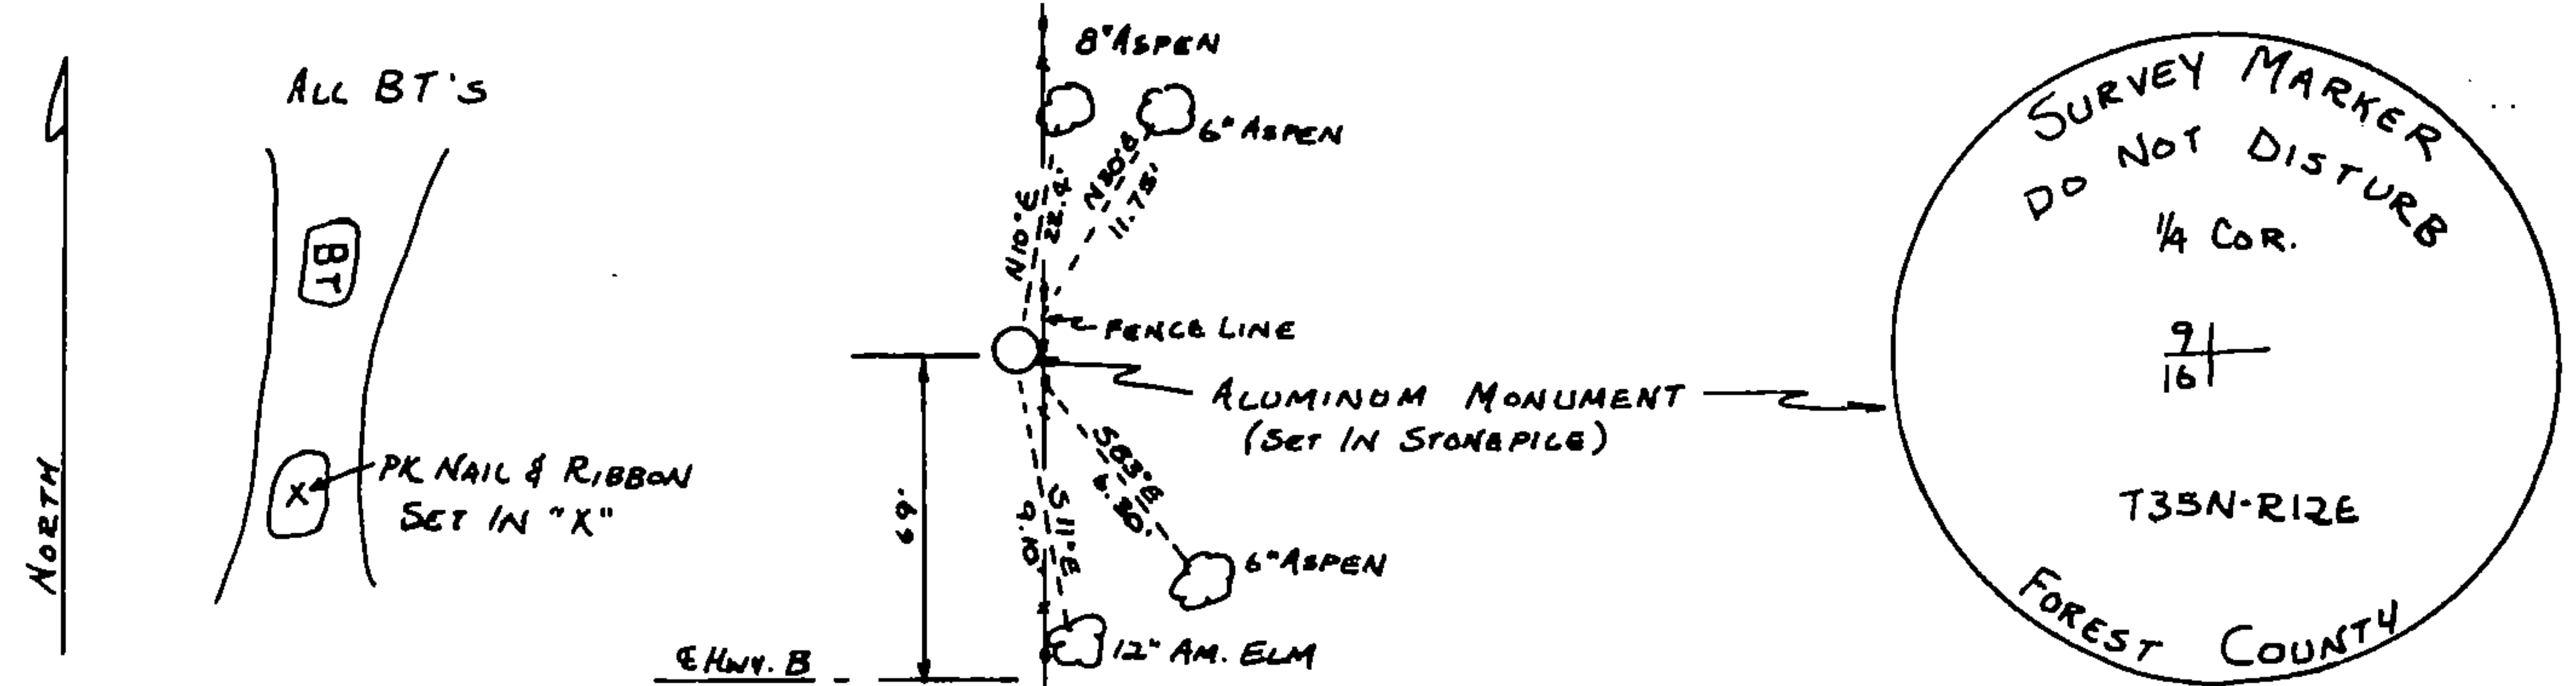


Dated at ELCHO, Wis., this 18th day of MAY, 19 83.

Signature William F. Kelly Title LANGLADE COUNTY SURVEYOR Registration No. 1093
(County Surveyor, Registered Land Surveyor, or other duly authorized official)


Office of Register of Deeds, County of Forest, I hereby certify that the within
instrument was filed in this office for record on the 27th day of May, 19 83
at 11:00 o'clock A. M.

Eugene Staszny
(Register of Deeds)
By _____ Deputy

Index No. 7 11

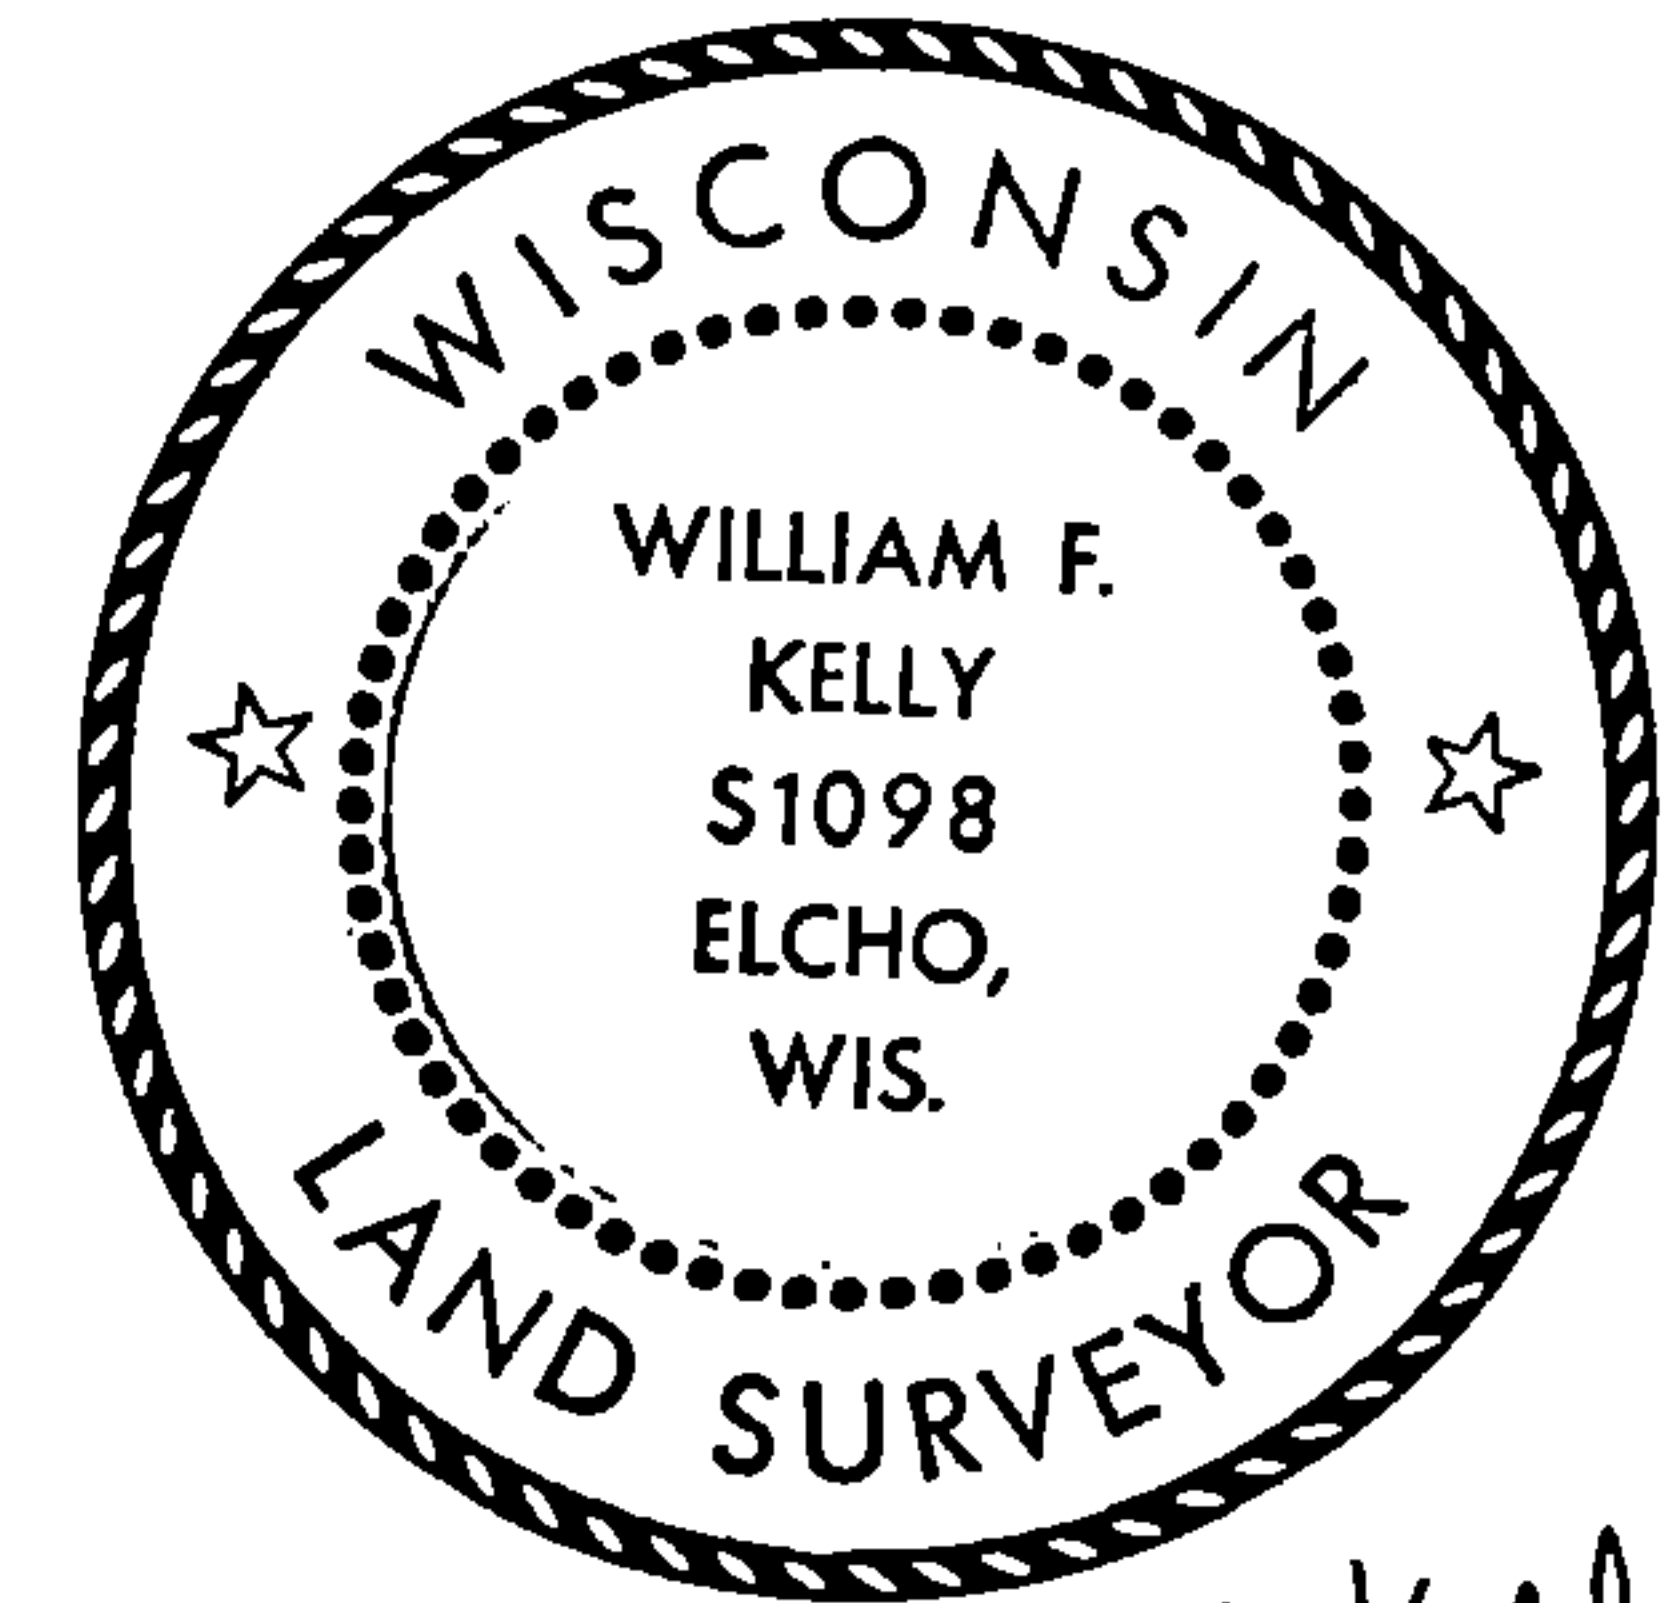

William F. Kelly
5-24-83

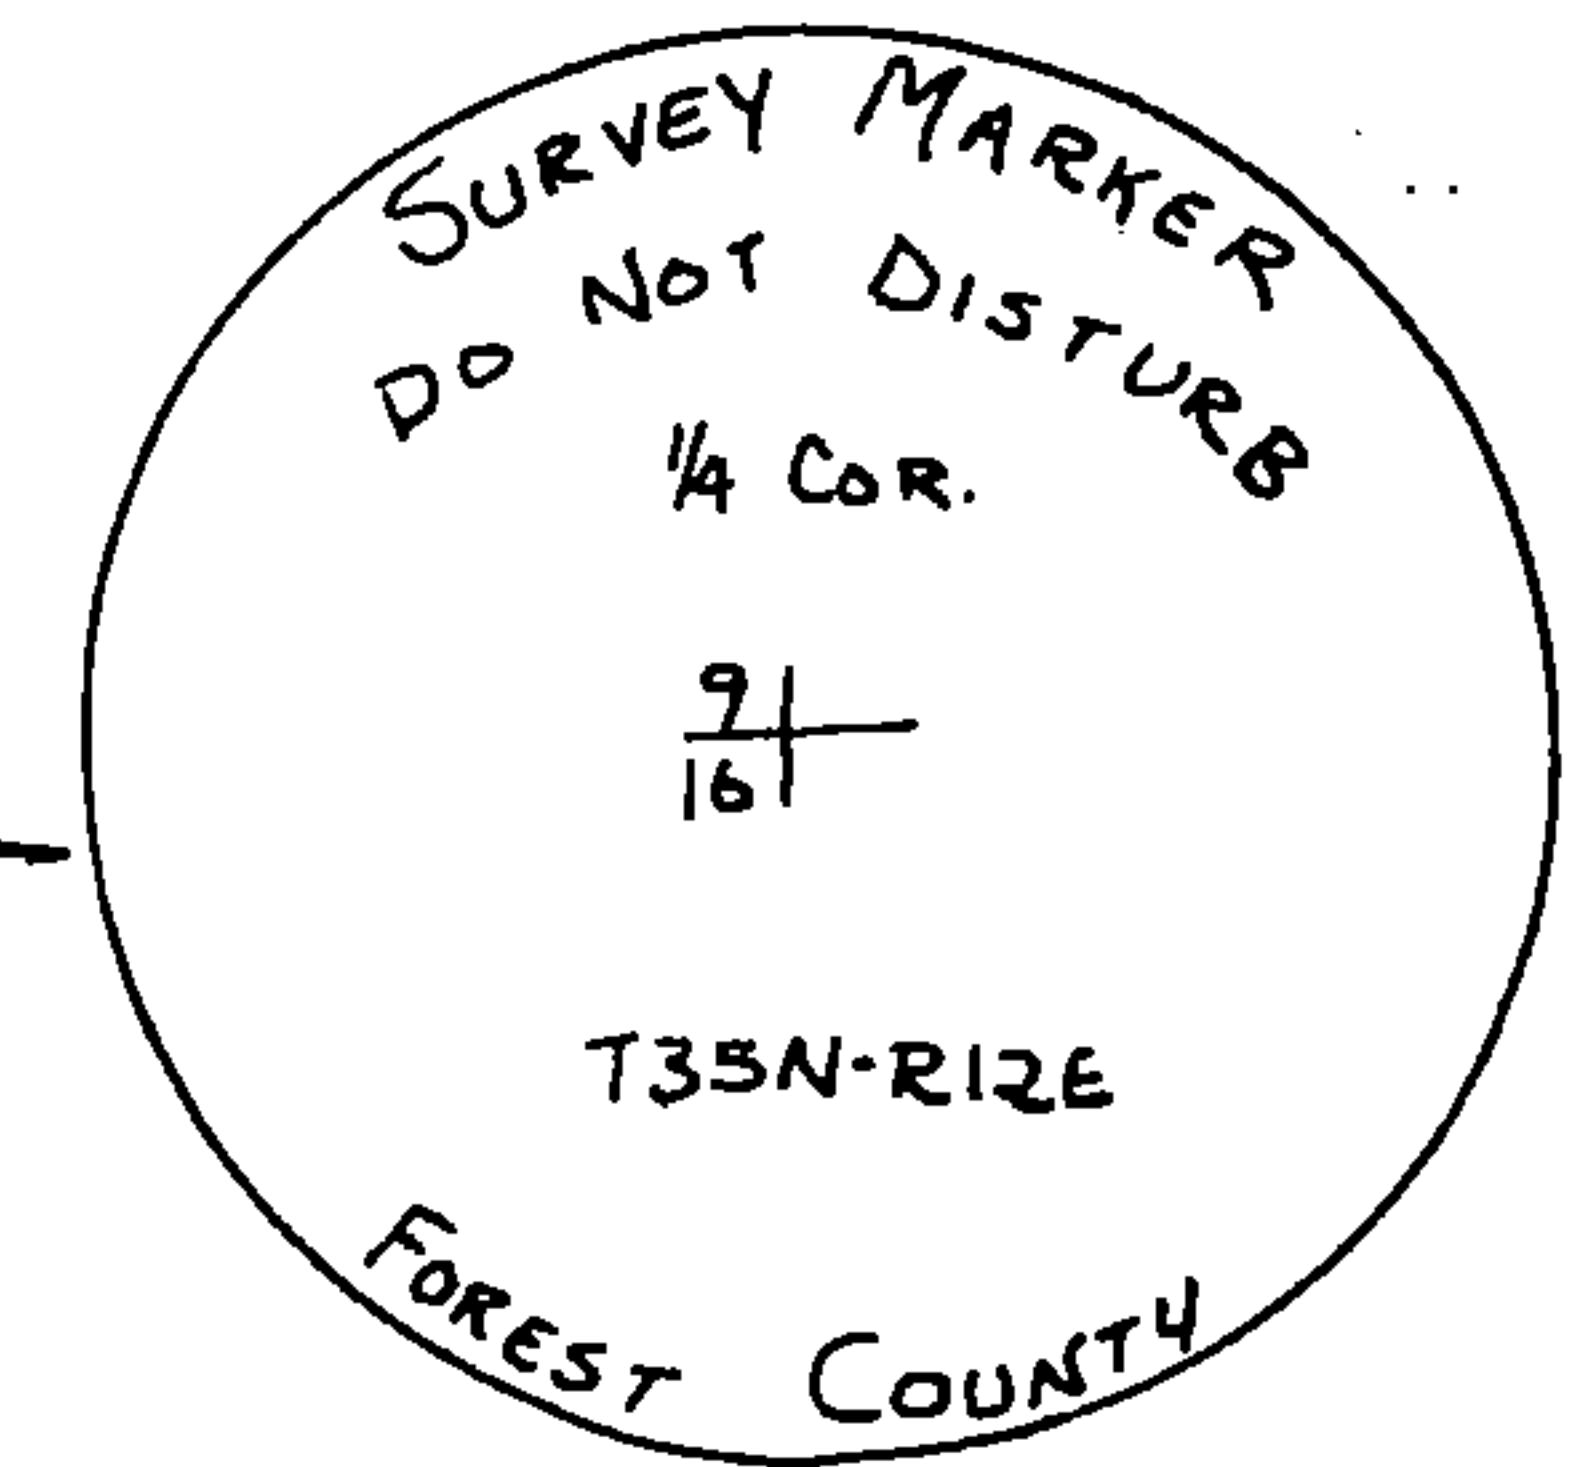

DOCUMENT NO.
123473

43512090020