


CERTIFIED LAND CORNER RESTORATION

Index No. **R25**

State of Wisconsin }
County of Forest } ss.

I Thomas R. Arnott, do hereby
certify that on the 4 day
of Nov., 19 76, I found
evidence of the section
corner of sec. 19, 24, 25 & 30
Township 35, North, Range
12 & 13 E, Fourth Principal Meridian,
as described hereon; and that from this evidence
I established a new monument and accessories
as described hereon to perpetuate the original
location of this corner.

Resident witnesses:

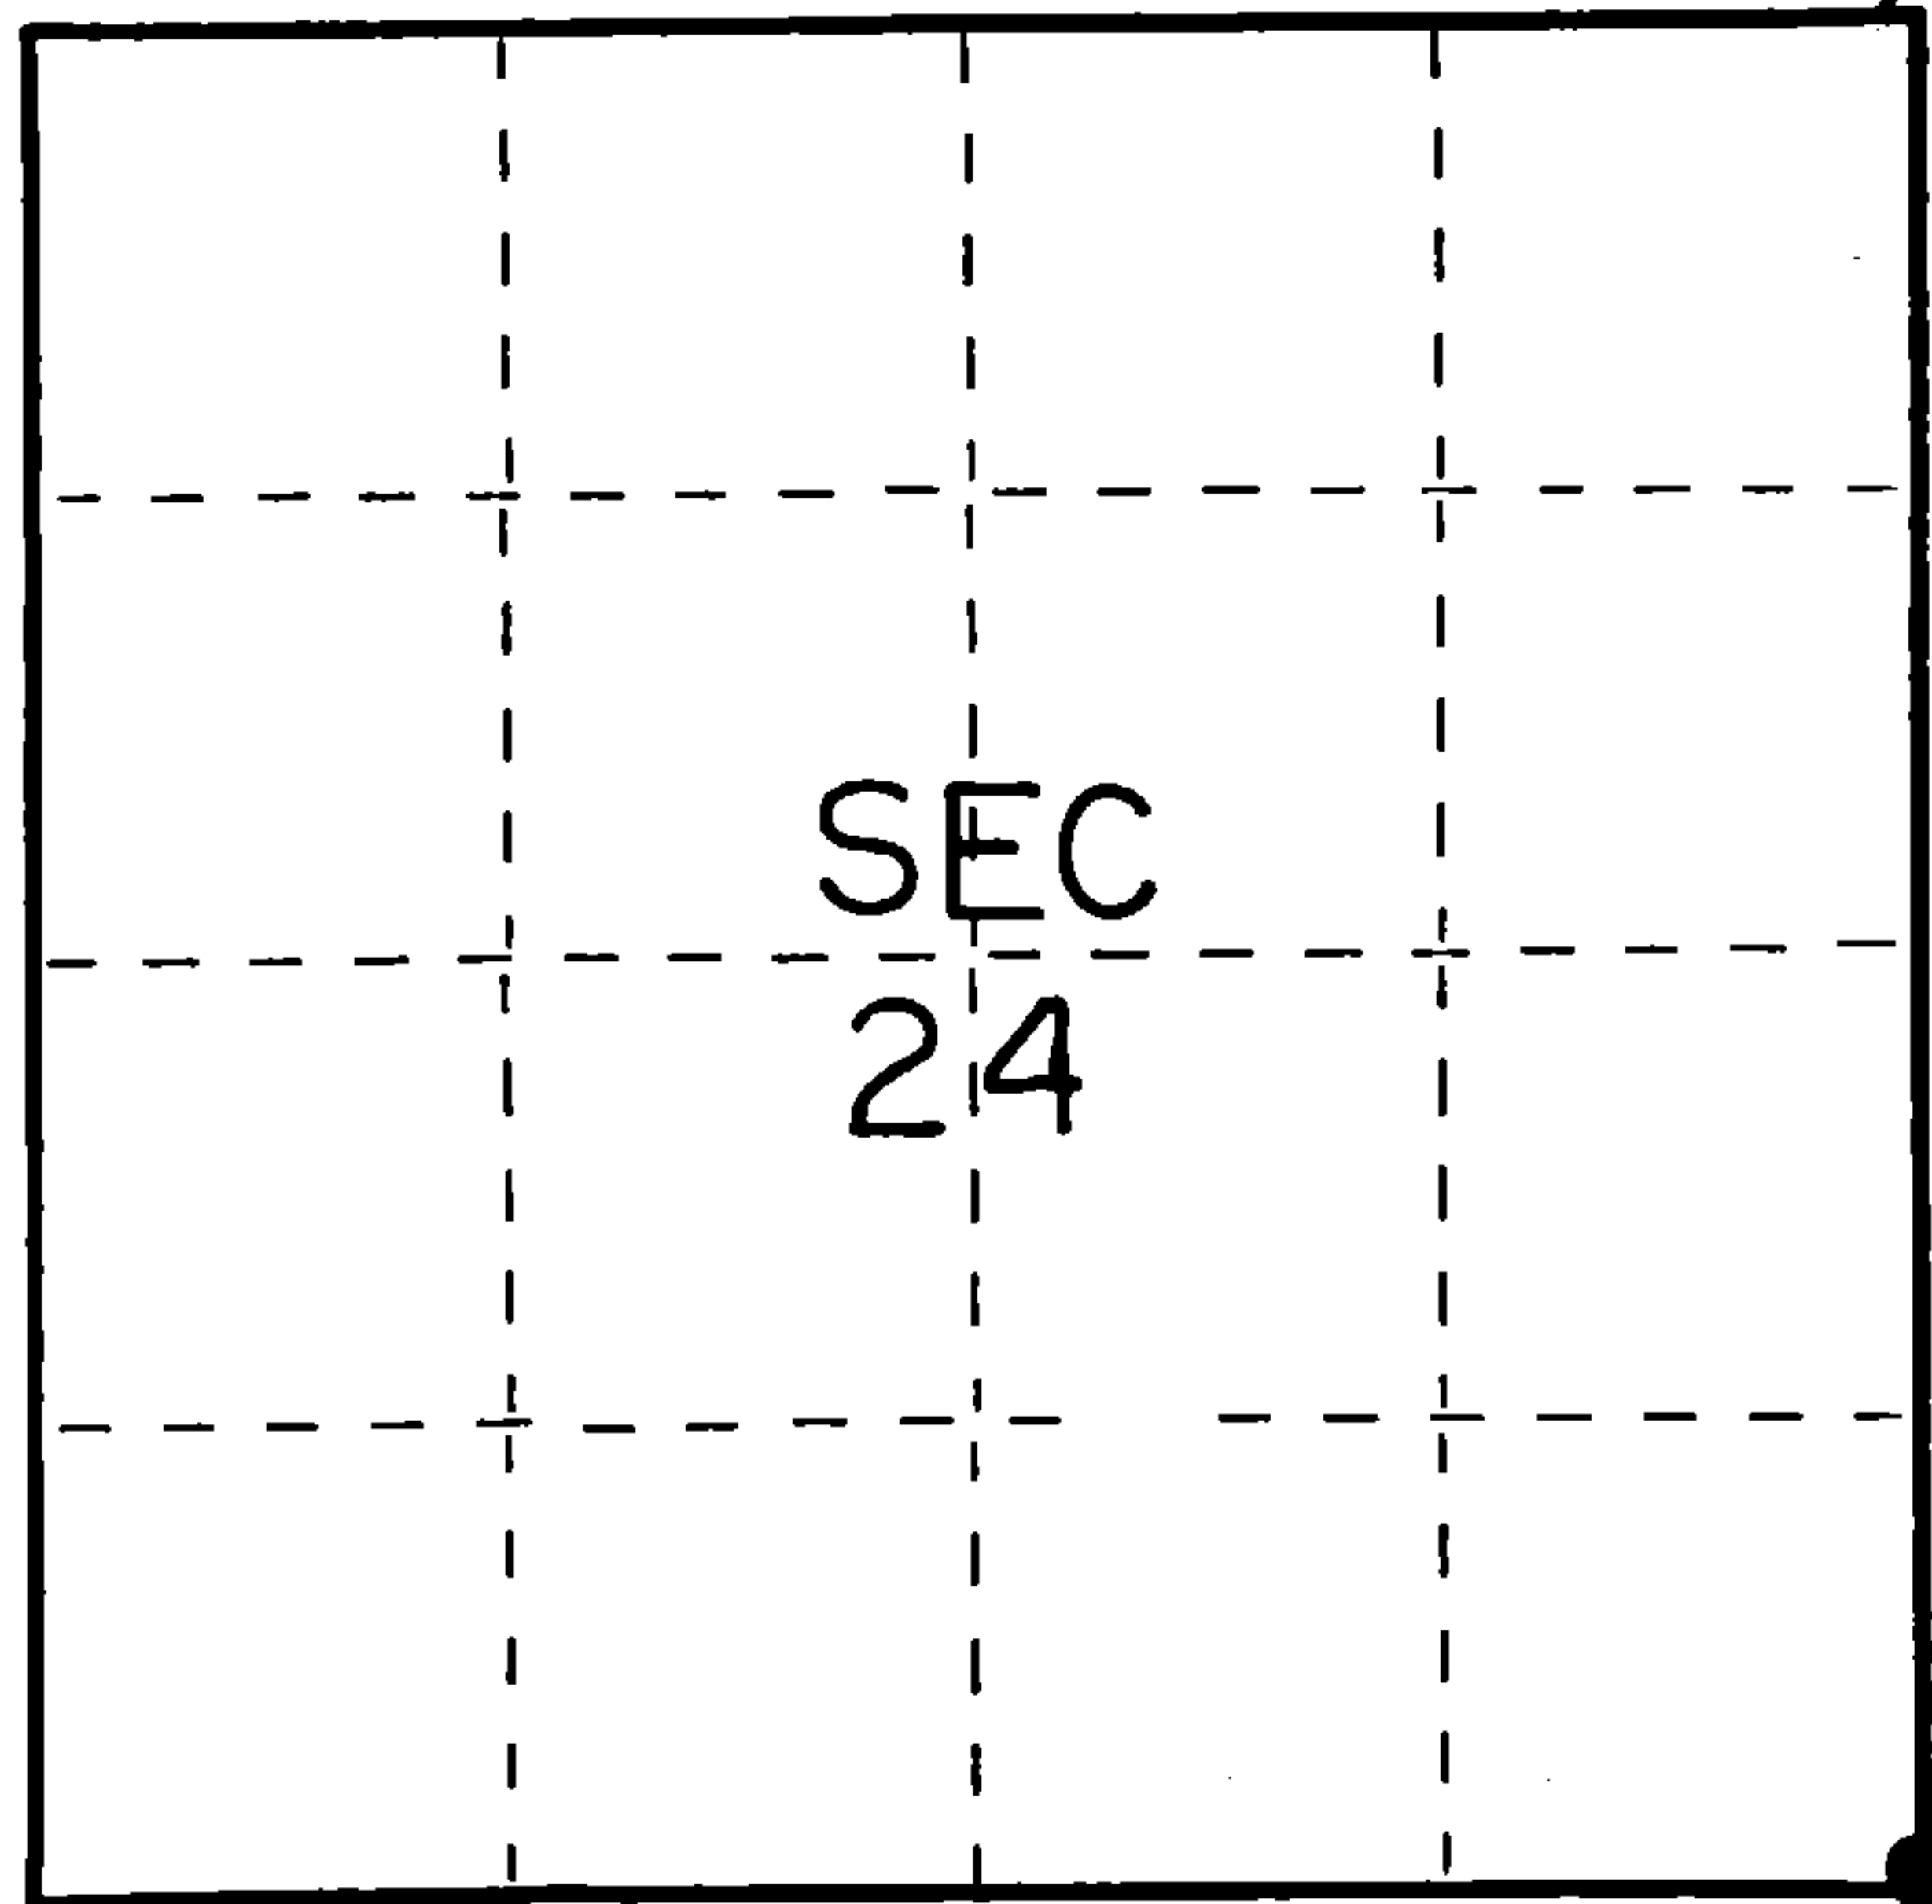

○ = Corner monument restored.

History of original corner establishment:

Y. Birch	12	N17E	13 Lks.
Y. Birch	10	N60W	30 Lks.
Maple	12	S89E	43 Lks.
Y. Birch	12	S9W	40 Lks.

Description of corner evidence found:

2" iron pipe 5' long with brass capp set by C.E.Walker in 1940.

Description of monument and accessories I established to perpetuate the original location of this corner.

Left monument set by Walker.

Ties:

W. Spruce	8	N3E	46.28 feet
W. Spruce	8	S64E	8.43 feet
W. Spruce	8	S46W	17.29 feet



Dated at Crandon, Wis., this 26 day of Nov., 19 76.

Signature Thomas Arnott Title Surveyor Registration No S-887
(County Surveyor, Registered Land Surveyor, or other duly authorized official)

Office of Register of Deeds, County of Forest, I hereby certify that the within
instrument was filed in this office for record on the 26 day of Nov., 19 76
at 3:30 o'clock P. M.

EUGENE STATEZNY

(Register of Deeds)

Document Number **110616**

By Eileen Schmidt Deputy