

CERTIFIED LAND CORNER RESTORATION

Index No. ~~X~~ 11

State of Wisconsin }  
County of Forest } ss.

History of original corner establishment:

|          |    |      |         |
|----------|----|------|---------|
| W. Pine  | 12 | S63W | 22 Lks. |
| W. Birch | 12 | N28W | 31 Lks. |

Description of corner evidence found:

1/4" iron pipe found  
Wood Post found


Description of monument and accessories I established to perpetuate the original location of this corner.

set W. C. 5.00 feet north of M.C. found. W.C. is a new Forest County aluminum monument.

I, Thomas R. Arnott, do hereby  
certify that on the 22nd day  
of September, 1975, I found  
evidence of the M.C.  
corner of sections 36 & 31  
Township 35, North, Range  
12 & 13 E., Fourth Principal Meridian,  
as described hereon; and that from this evidence  
I established a new monument and accessories  
as described hereon to perpetuate the original  
location of this corner.

Resident witnesses:

Herbert Wagoner

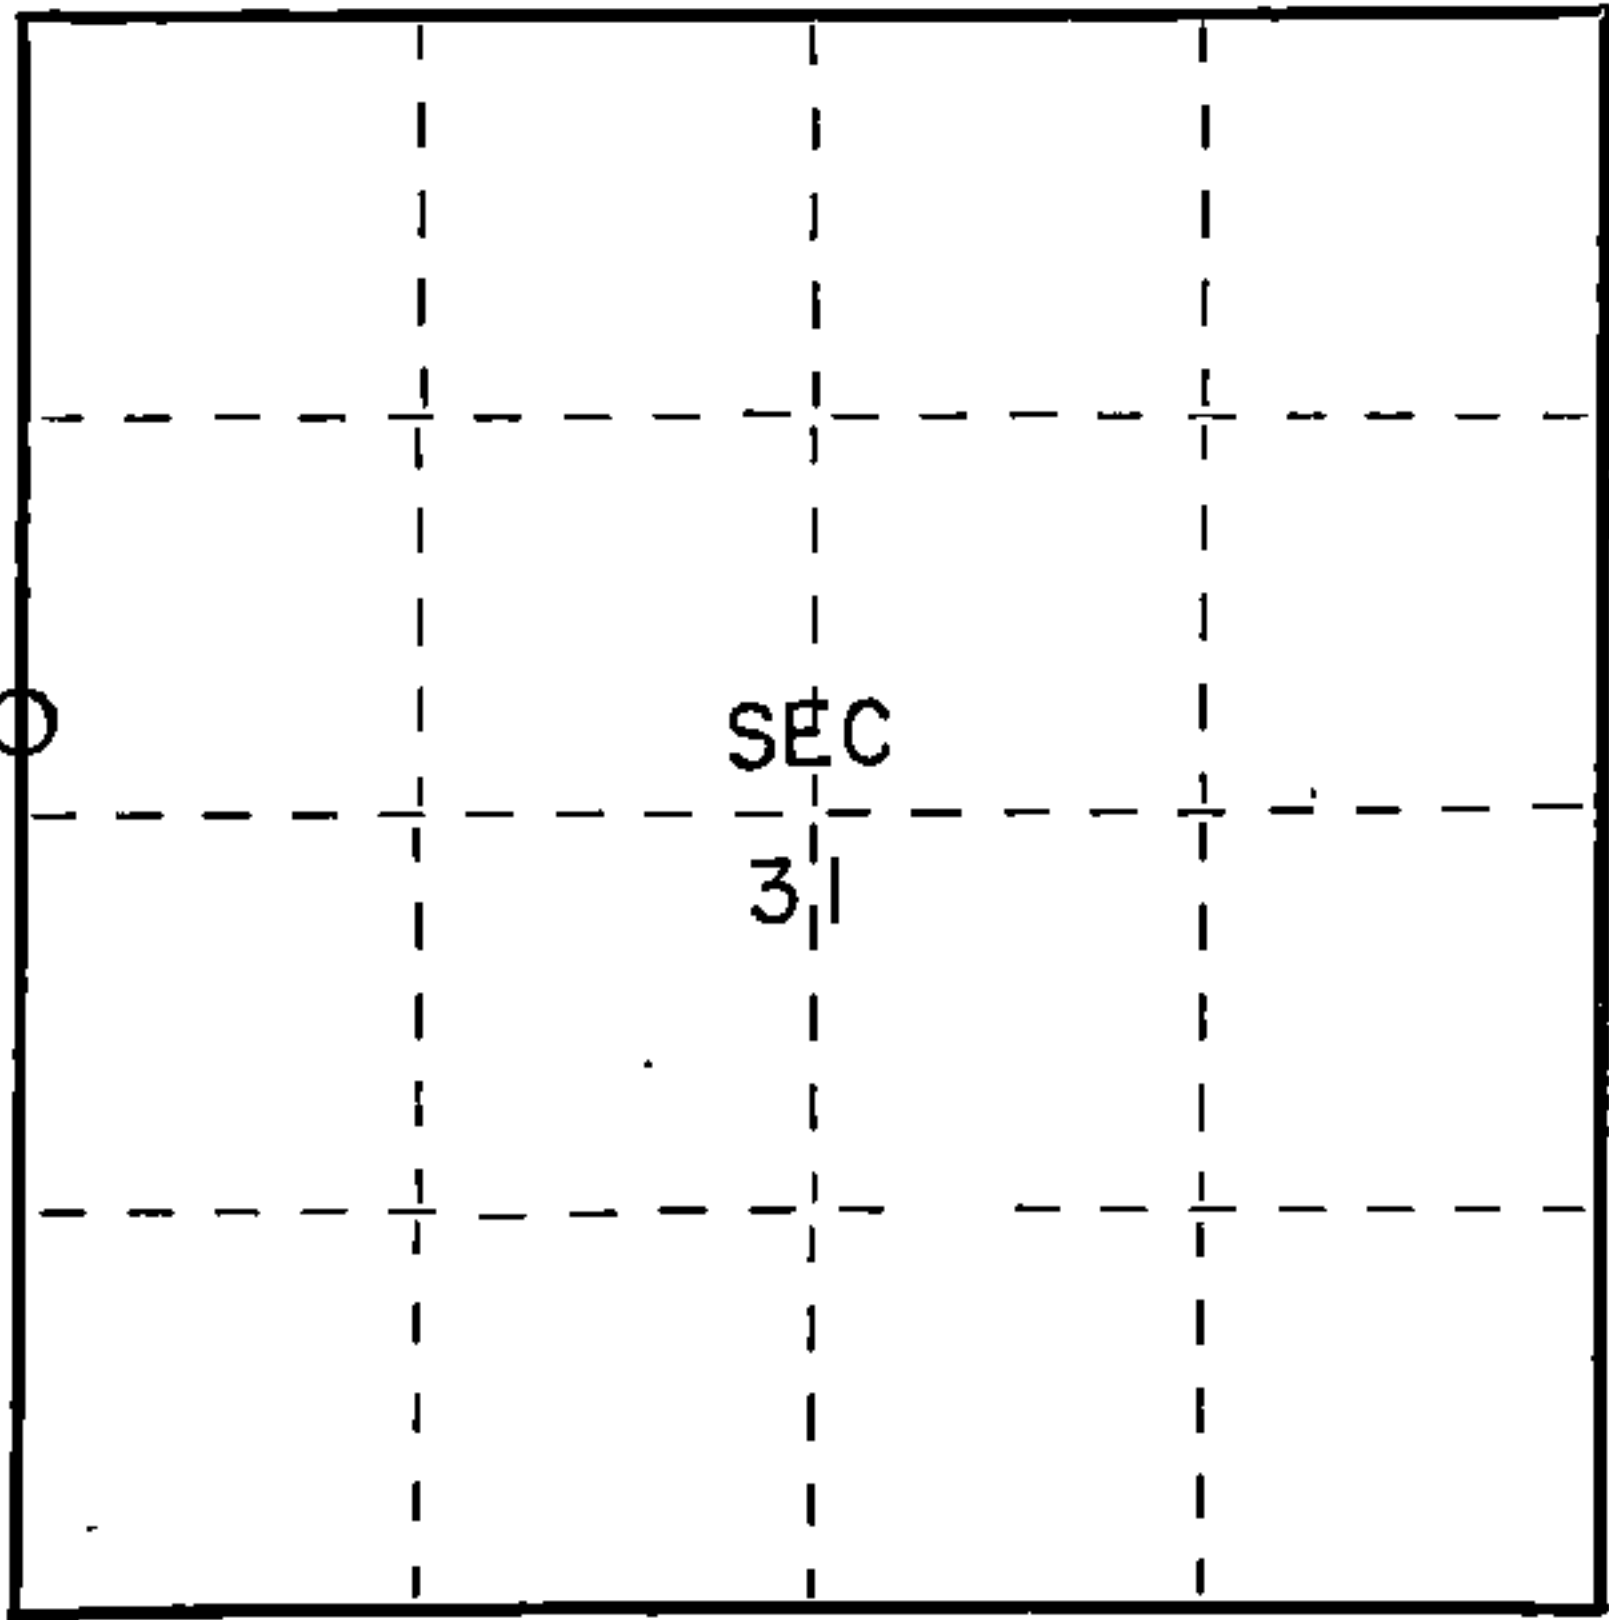

○ = Corner monument restored.



Dated at Crandon, Wis., this 30th day of October, 1975.

Signature Thomas R. Arnott Title Land Surveyor Registration No. S-887  
(County Surveyor, Registered Land Surveyor, or other duly authorized official)

Office of Register of Deeds, County of Forest, I hereby certify that the within  
instrument was filed in this office for record on the 30th day of October, 1975  
at 1 o'clock P. M.

Eugene Staszny Document Number **108115**  
(Register of Deeds)

By \_\_\_\_\_ Deputy

FORM 985 R. C. MILLER CO., MILWAUKEE

43512362100