

# CERTIFIED LAND CORNER RESTORATION

Index No.


C-17

A 12

State of Wisconsin }  
County of Forest } ss.

I Thomas R. Arnott, do hereby  
certify that on the 22nd day  
of December, 1975, I found  
evidence of the 1/4  
corner of sections 2 & 3  
Township 35, North, Range  
13 E, Fourth Principal Meridian,  
as described hereon; and that from this evidence  
I established a new monument and accessories  
as described hereon to perpetuate the original  
location of this corner.

Resident witnesses:

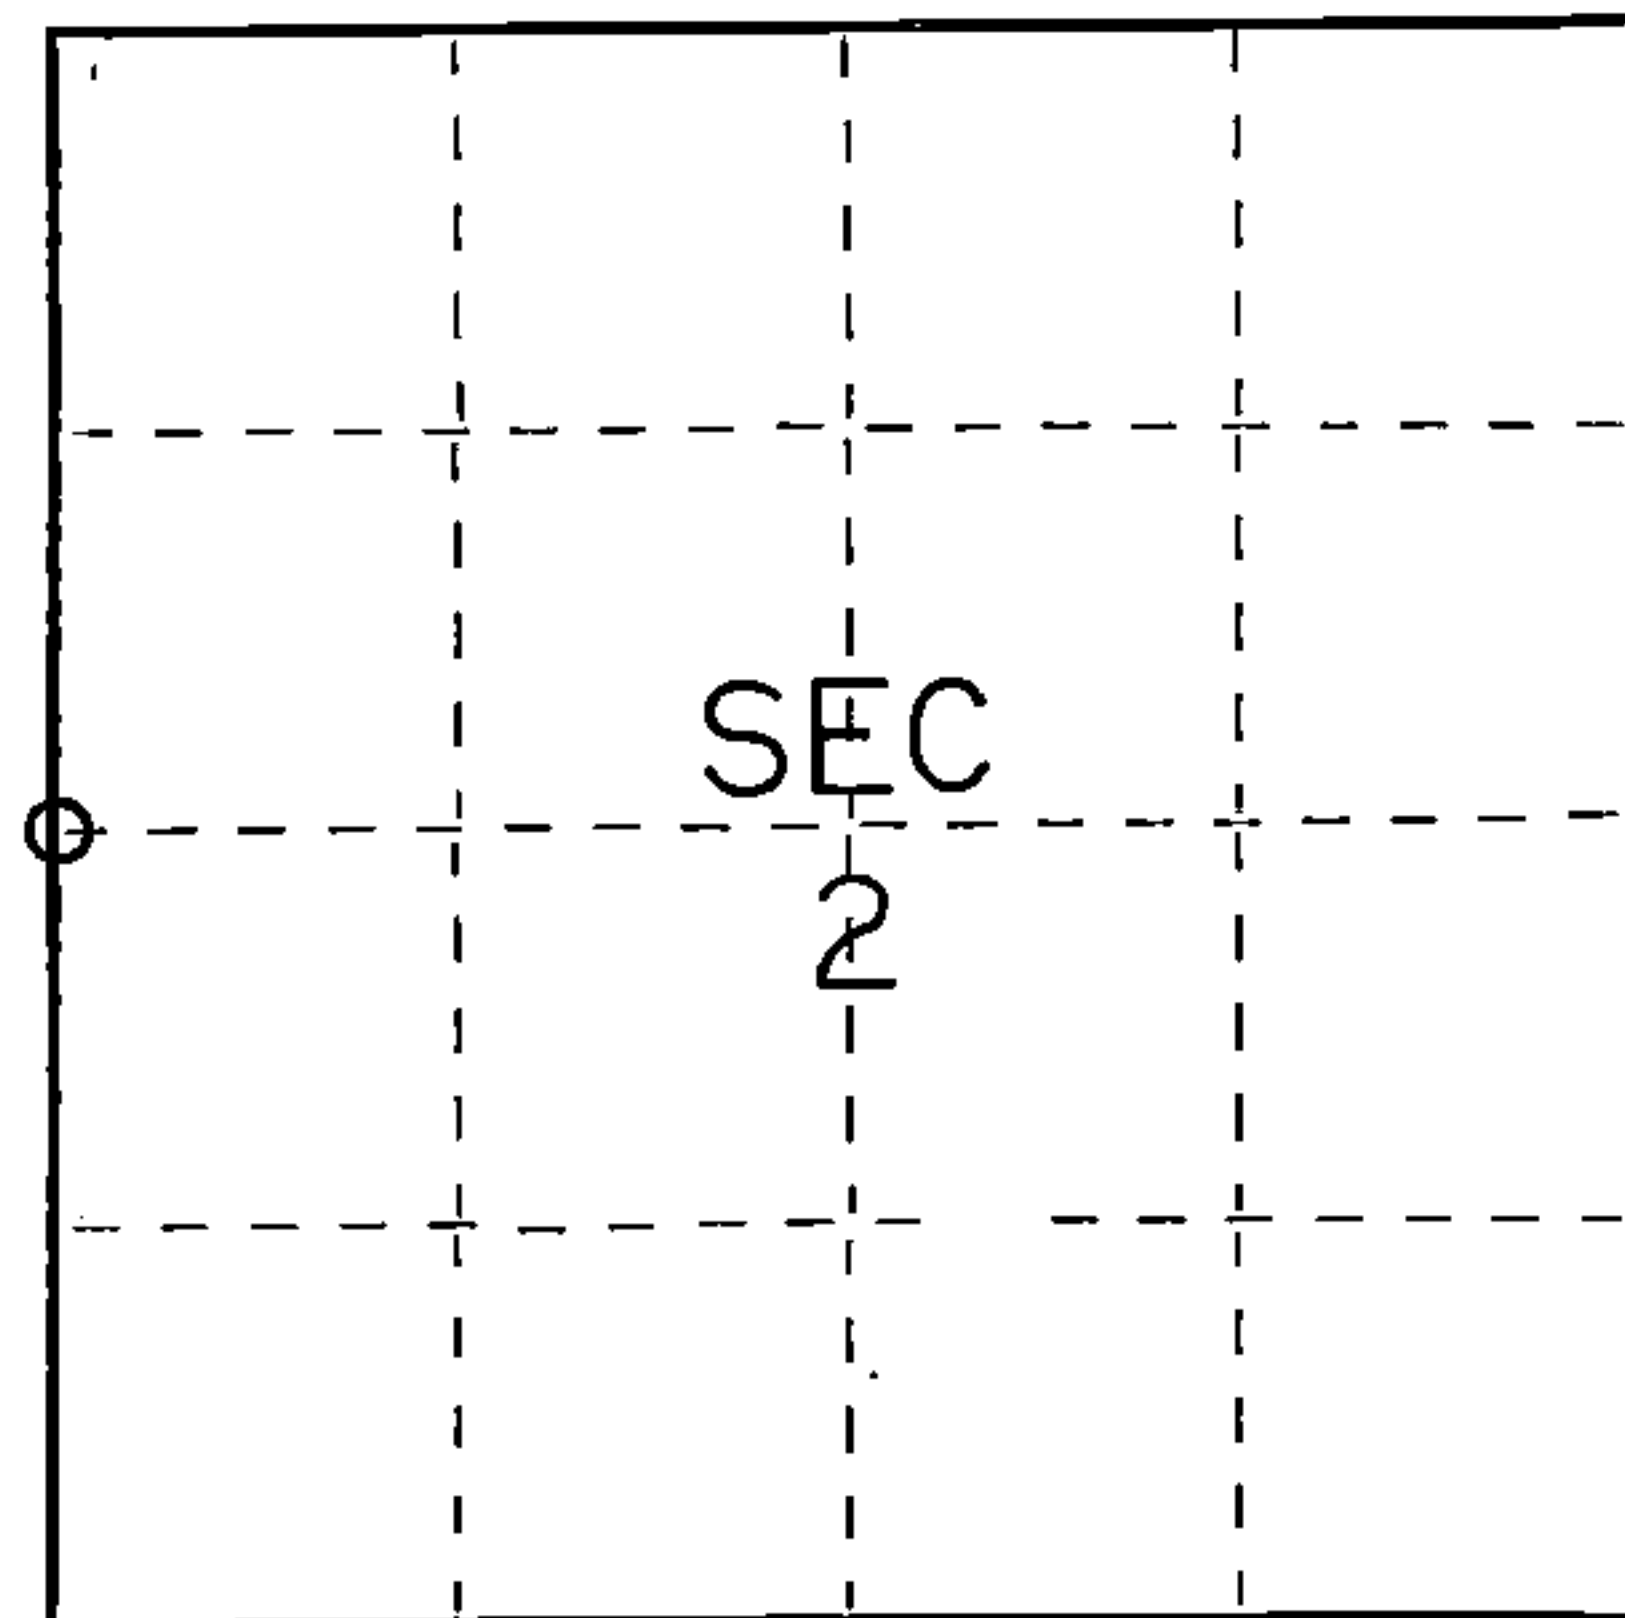

○ = Corner monument restored.

History of original corner establishment:

Original subdivision by James Nowlin Sept. 11 - Sept 21, 1865

|       |    |      |         |
|-------|----|------|---------|
| Sugar | 10 | S40E | 3 Lks.  |
| Sugar | 8  | N29W | 37 Lks. |

Description of corner evidence found:

1 1/4" iron pipe set by Walker



Description of monument and accessories I established to perpetuate the original location of this corner.

Replaced iron pipe with new Forest County Aluminum monument

Ties:

|       |    |      |            |
|-------|----|------|------------|
| Maple | 10 | N43E | 15.91 feet |
| Maple | 14 | N52W | 29.93 feet |

Dated at Crandon, Wis., this 8th day of January, 1976

Signature Thomas R. Arnott Title Surveyor Registration No. S-887  
(County Surveyor, Registered Land Surveyor, or other duly authorized official)

Office of Register of Deeds, County of Forest, I hereby certify that the within  
instrument was filed in this office for record on the 8th day of January, 1976  
at 11 o'clock A M.

Eugene Statingny Document Number 108521  
(Register of Deeds)

By \_\_\_\_\_ Deputy

FORM 985 H. C. MILLER CO., MILWAUKEE

43513032000