

# CERTIFIED LAND CORNER RESTORATION


Index No. **5-11**

State of Wisconsin }  
County of Forest } ss.

I Thomas R. Arnott, do hereby certify that on the 17th day of February, 1976, I found evidence of the 1/4 corner of Sections 9 & 16 Township 35, North, Range 13 E, Fourth Principal Meridian, as described hereon; and that from this evidence I established a new monument and accessories as described hereon to perpetuate the original location of this corner.

Resident witnesses:

\_\_\_\_\_  
\_\_\_\_\_  
\_\_\_\_\_

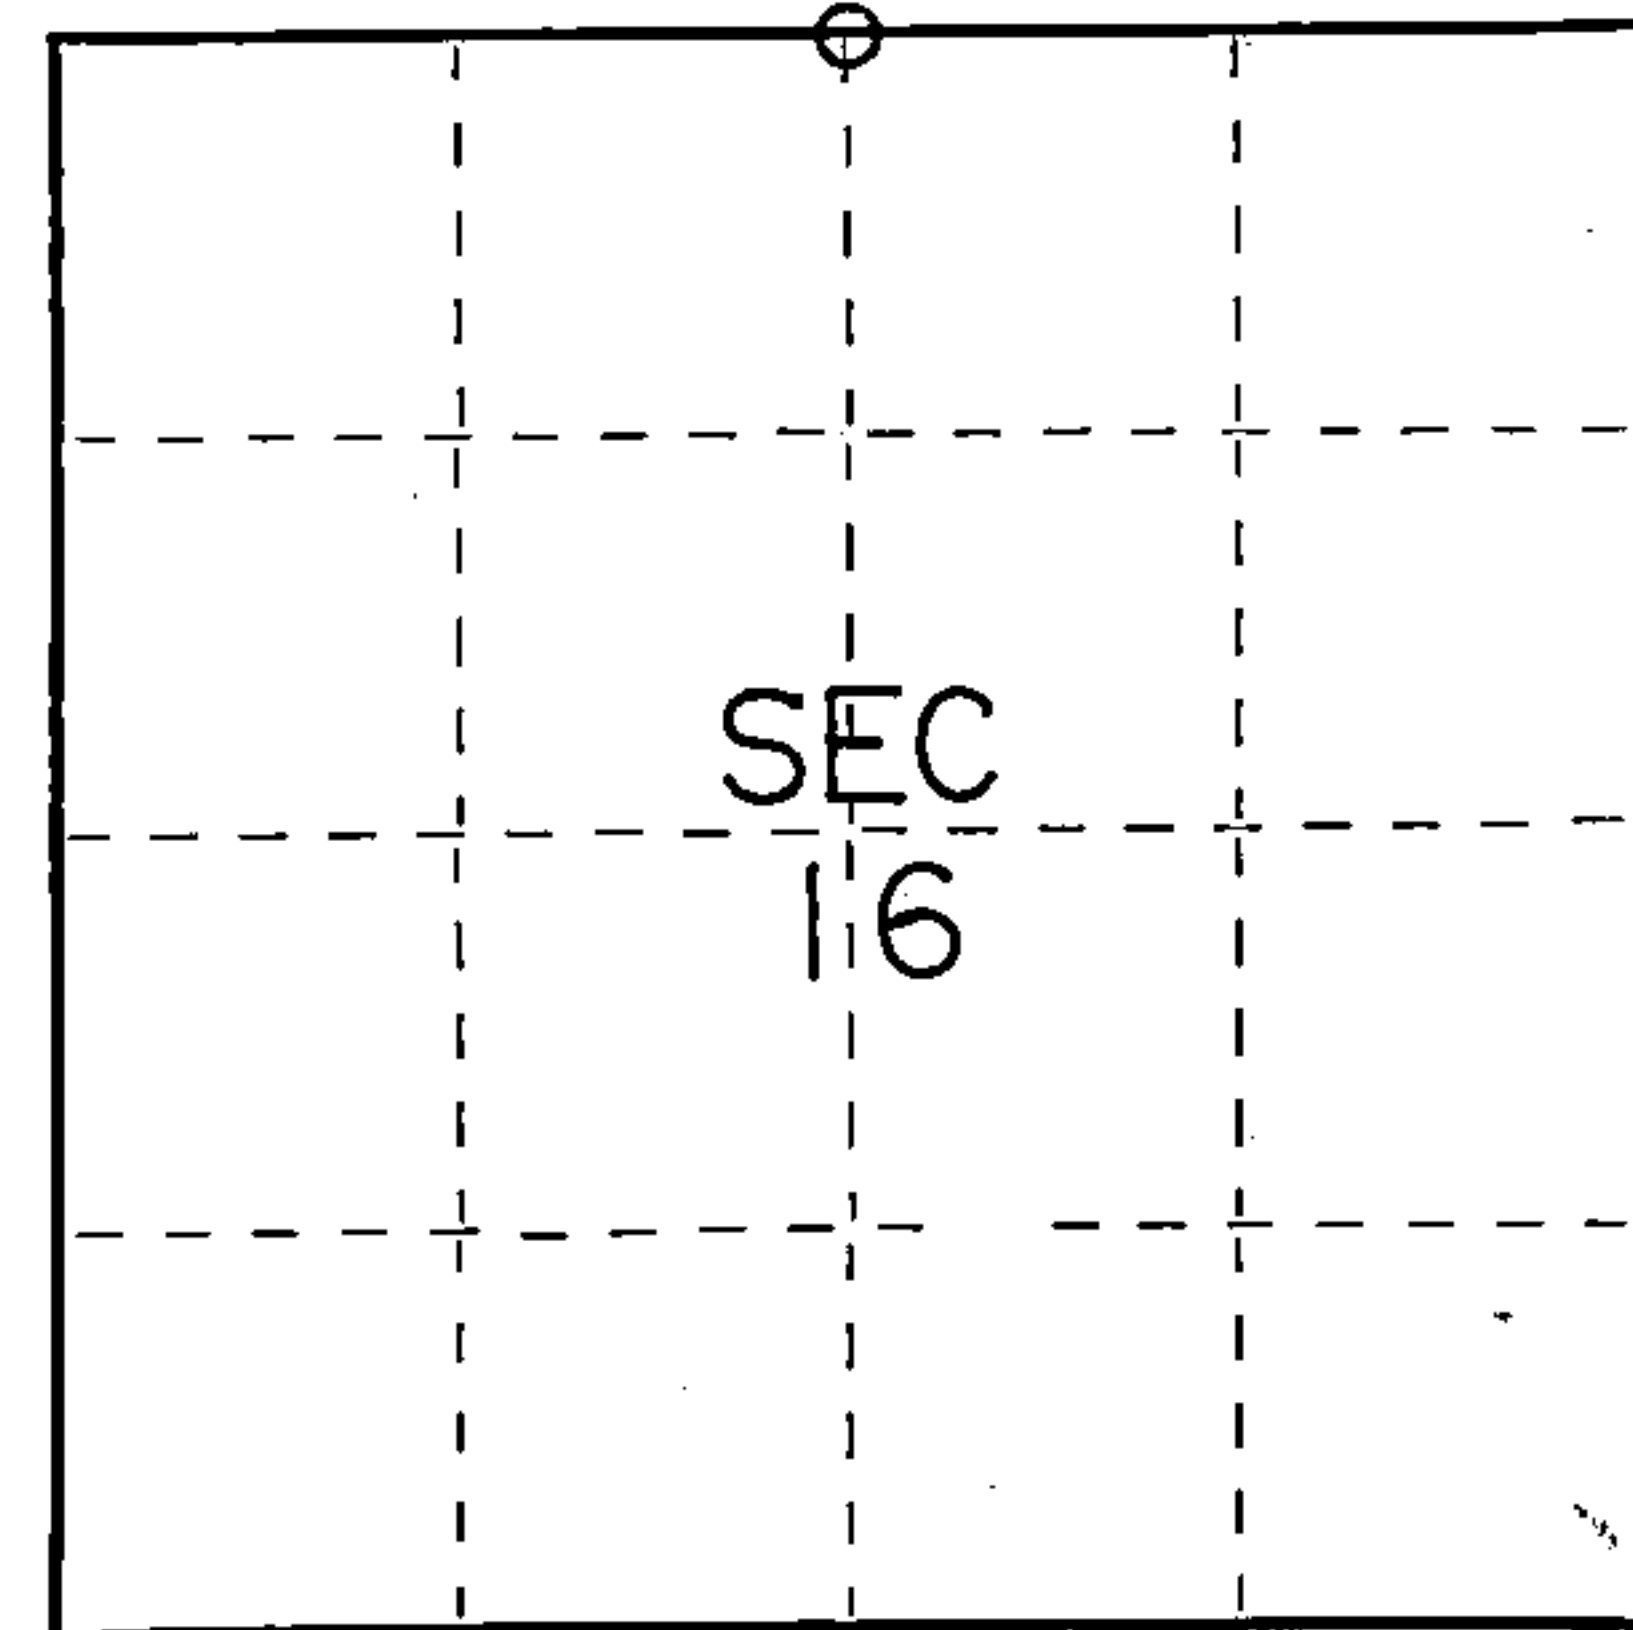

○ = Corner monument restored.

History of original corner establishment:

Original subdivision by James Nowlin Sept. 11 - Sept. 21, 1865

|       |   |      |         |
|-------|---|------|---------|
| Sugar | 7 | S21W | 20 Lks. |
| Sugar | 9 | N21W | 20 Lks. |

Description of corner evidence found:


2" iron pipe 5' long with brass cap set by C.E. Walker in 1940

Description of monument and accessories I established to perpetuate the original location of this corner.

Left Monument set by Walker

Ties:

|       |   |      |            |
|-------|---|------|------------|
| Maple | 6 | S56W | 35.93 feet |
| Maple | 5 | S6E  | 4.22 feet  |

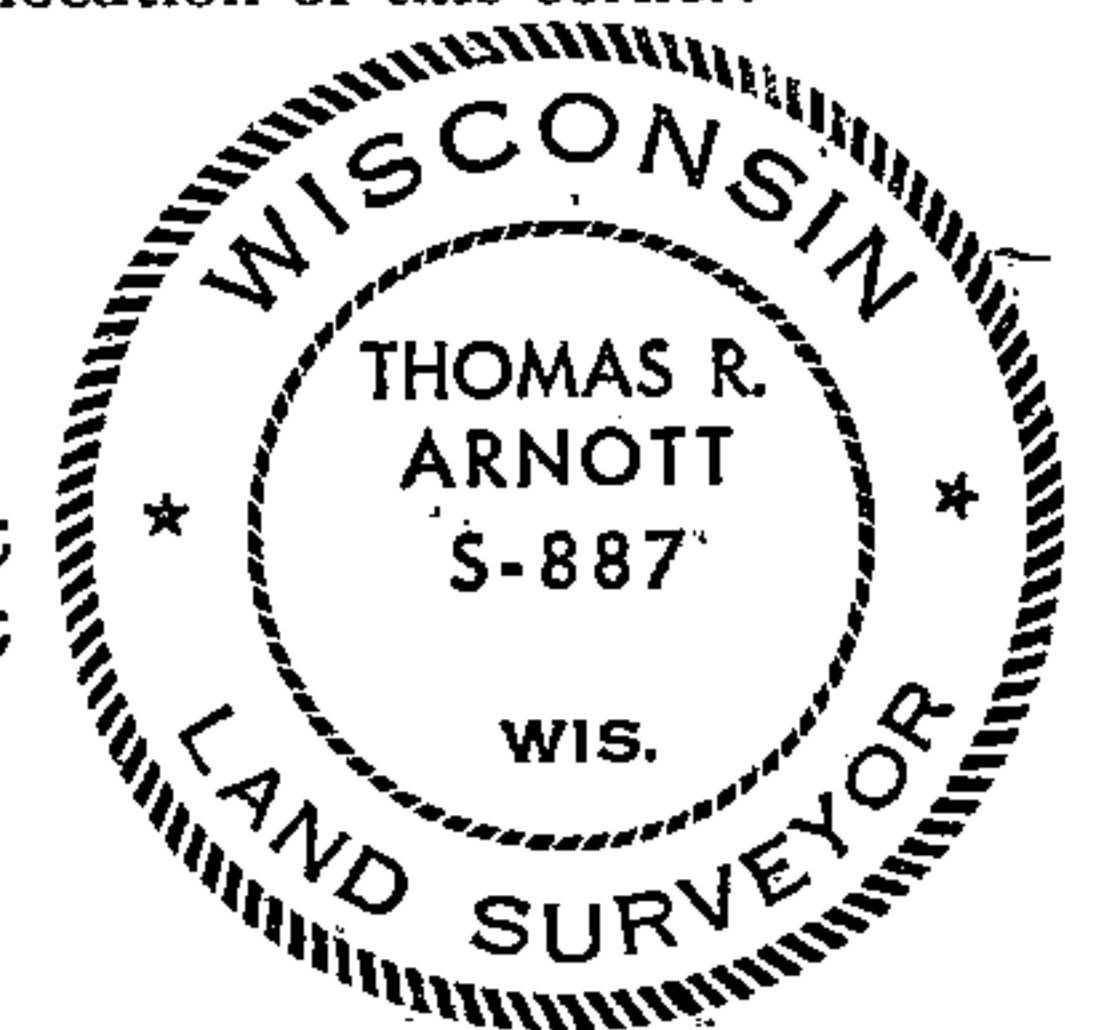

Dated at Grandon, Wis., this 18th day of February, 1976

Signature Thomas R. Arnott Title Surveyor Registration No. S-887  
(County Surveyor, Registered Land Surveyor, or other duly authorized official)

Office of Register of Deeds, County of Forest, I hereby certify that the within instrument was filed in this office for record on the 18th day of February, 1976 at 11 o'clock A. M.

Eugene Stagny Document Number **108770**  
(Register of Deeds)

By \_\_\_\_\_ Deputy

43513090020