

CERTIFIED LAND CORNER RESTORATION

Index No. **11-25**



State of Wisconsin }
County of Forest } ss.

I Glen Barker, do hereby
certify that on the 16th day
of September, 1984, I found
~~established~~ S 1/16
corner of Sections 13 & 18
Township 35, North, Range
13 East, Fourth Principal Meridian,
as described hereon; and that from this evidence
I established a new monument and accessories
as described hereon to perpetuate the original
location of this corner.

Resident witnesses:

N. Spiess

H. Wagoner

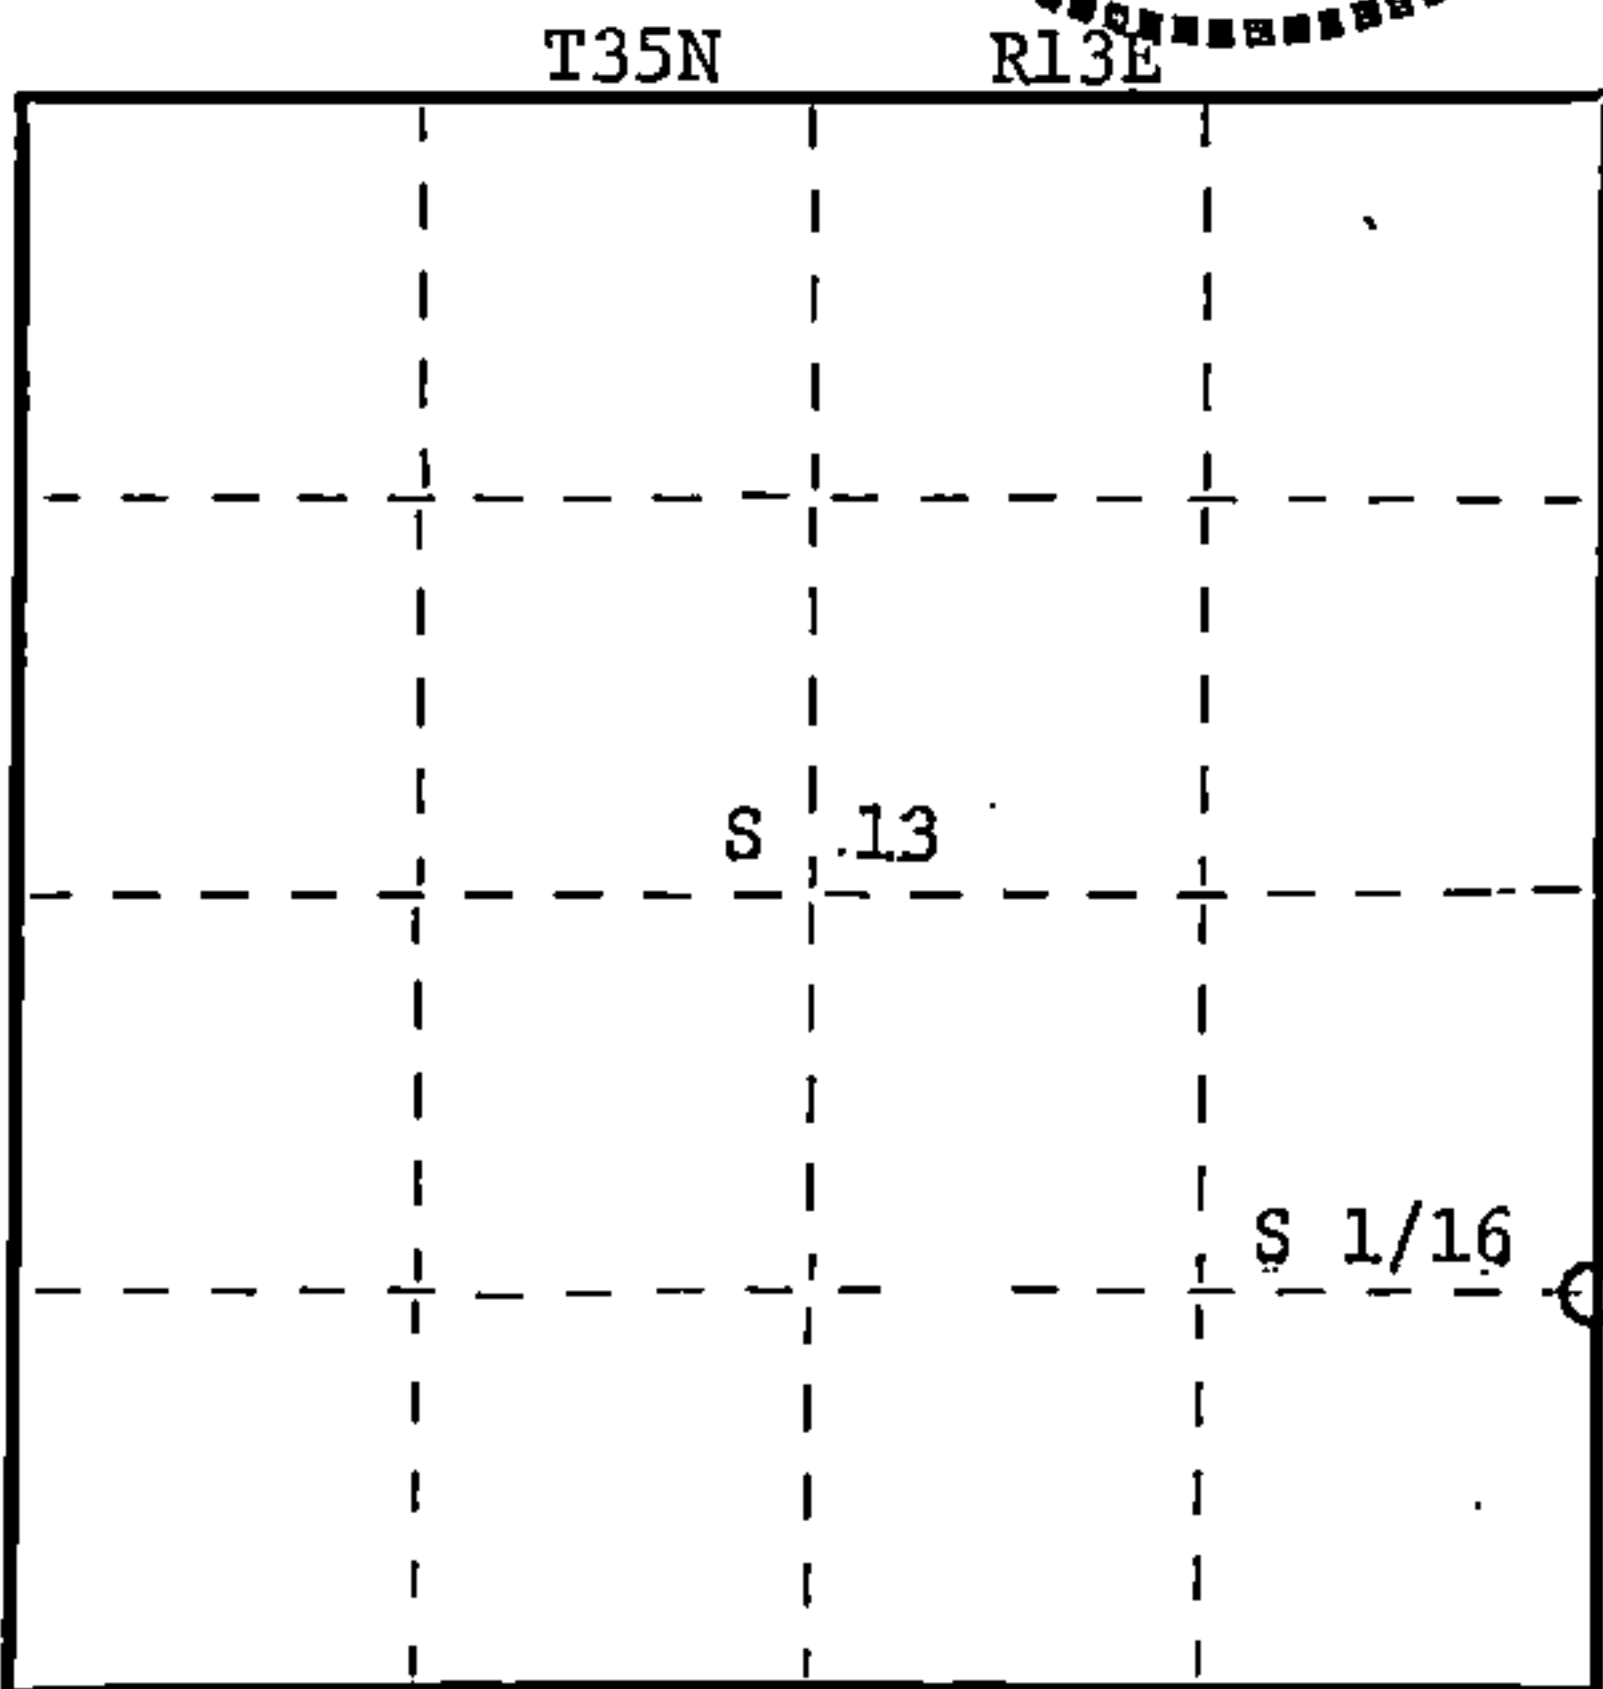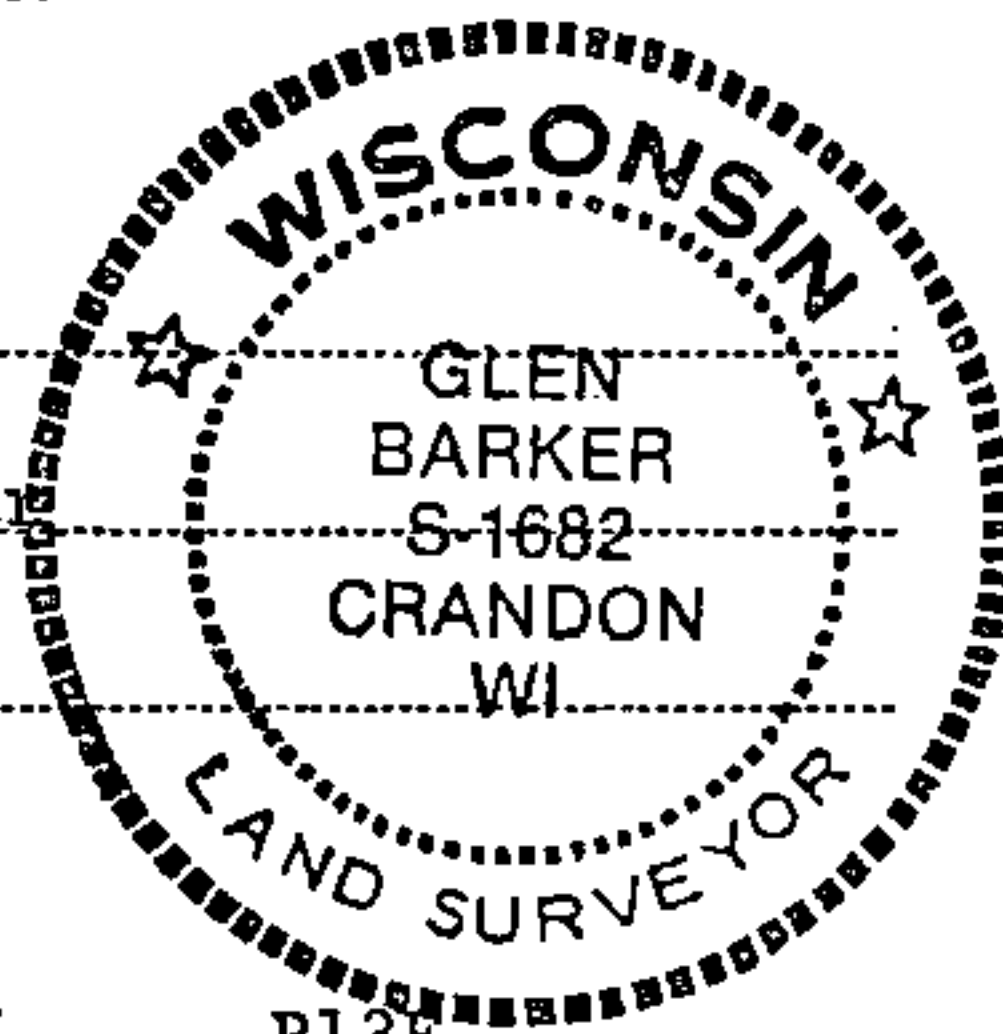

○ = Corner monument restored.

History of original corner establishment:

No evidence of any previous corner.

Description of corner evidence found:

Total distance from Section corner 13-24 - 18-19 T35N R13 & 14E to 1/4 corner between
Sections 13 & 18 is 2635.30'.
Set S 1/16 1317.65 intermediate.

Description of monument and accessories I established to perpetuate the original location of this corner.

Set a 1" iron pipe with 2" diameter alloy cap stamped

S1682

Monument projects 24" above ground.

T35N

Marked NBTs:

Sugar 6" N66W 24.83'
Sugar 6" S44W 26.83'

S 1/16 S 13 S 18
~~S 24~~

R13E R14E

CPI - 1984

Dated at Rhineland, Wis., this 12th day of October, 1984

Signature Glen Barker Title Registered Land Surveyor Registration No. 1682
(County Surveyor, Registered Land Surveyor, or other duly authorized official)

Office of Register of Deeds, County of Forest, I hereby certify that the within
instrument was filed in this office for record on the 20th day of December, 1984
at 1:15 o'clock P. M.

Eugene Statelyny
(Register of Deeds)

Document Number **126960**

By _____ Deputy

FORM 985 H. C. MILLER CO., MILWAUKEE

43513131000