

CERTIFIED LAND CORNER RESTORATION

Index No. **M-23**


State of Wisconsin }
County of Forest } ss.

I Glen Barker, do hereby
certify that on the 30th day
of September, 19 84, I ~~found~~
~~evidence of the~~ SC 1/16
corner of Section 13
Township 35, North, Range
13 East, Fourth Principal Meridian,
as described hereon; and that from this evidence
I established a new monument and accessories
as described hereon to perpetuate the original
location of this corner.


Resident witnesses:

N. Spiess

H. Wagoner

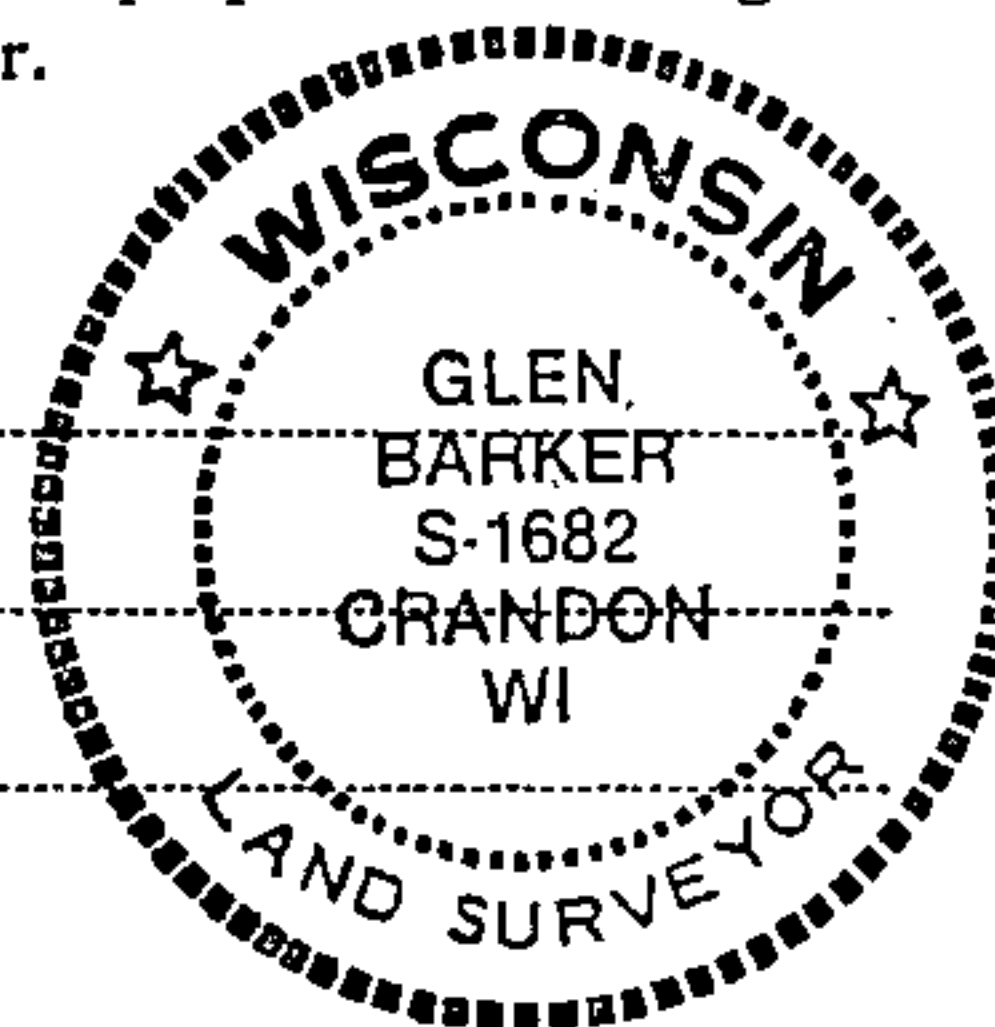

T35N R13E

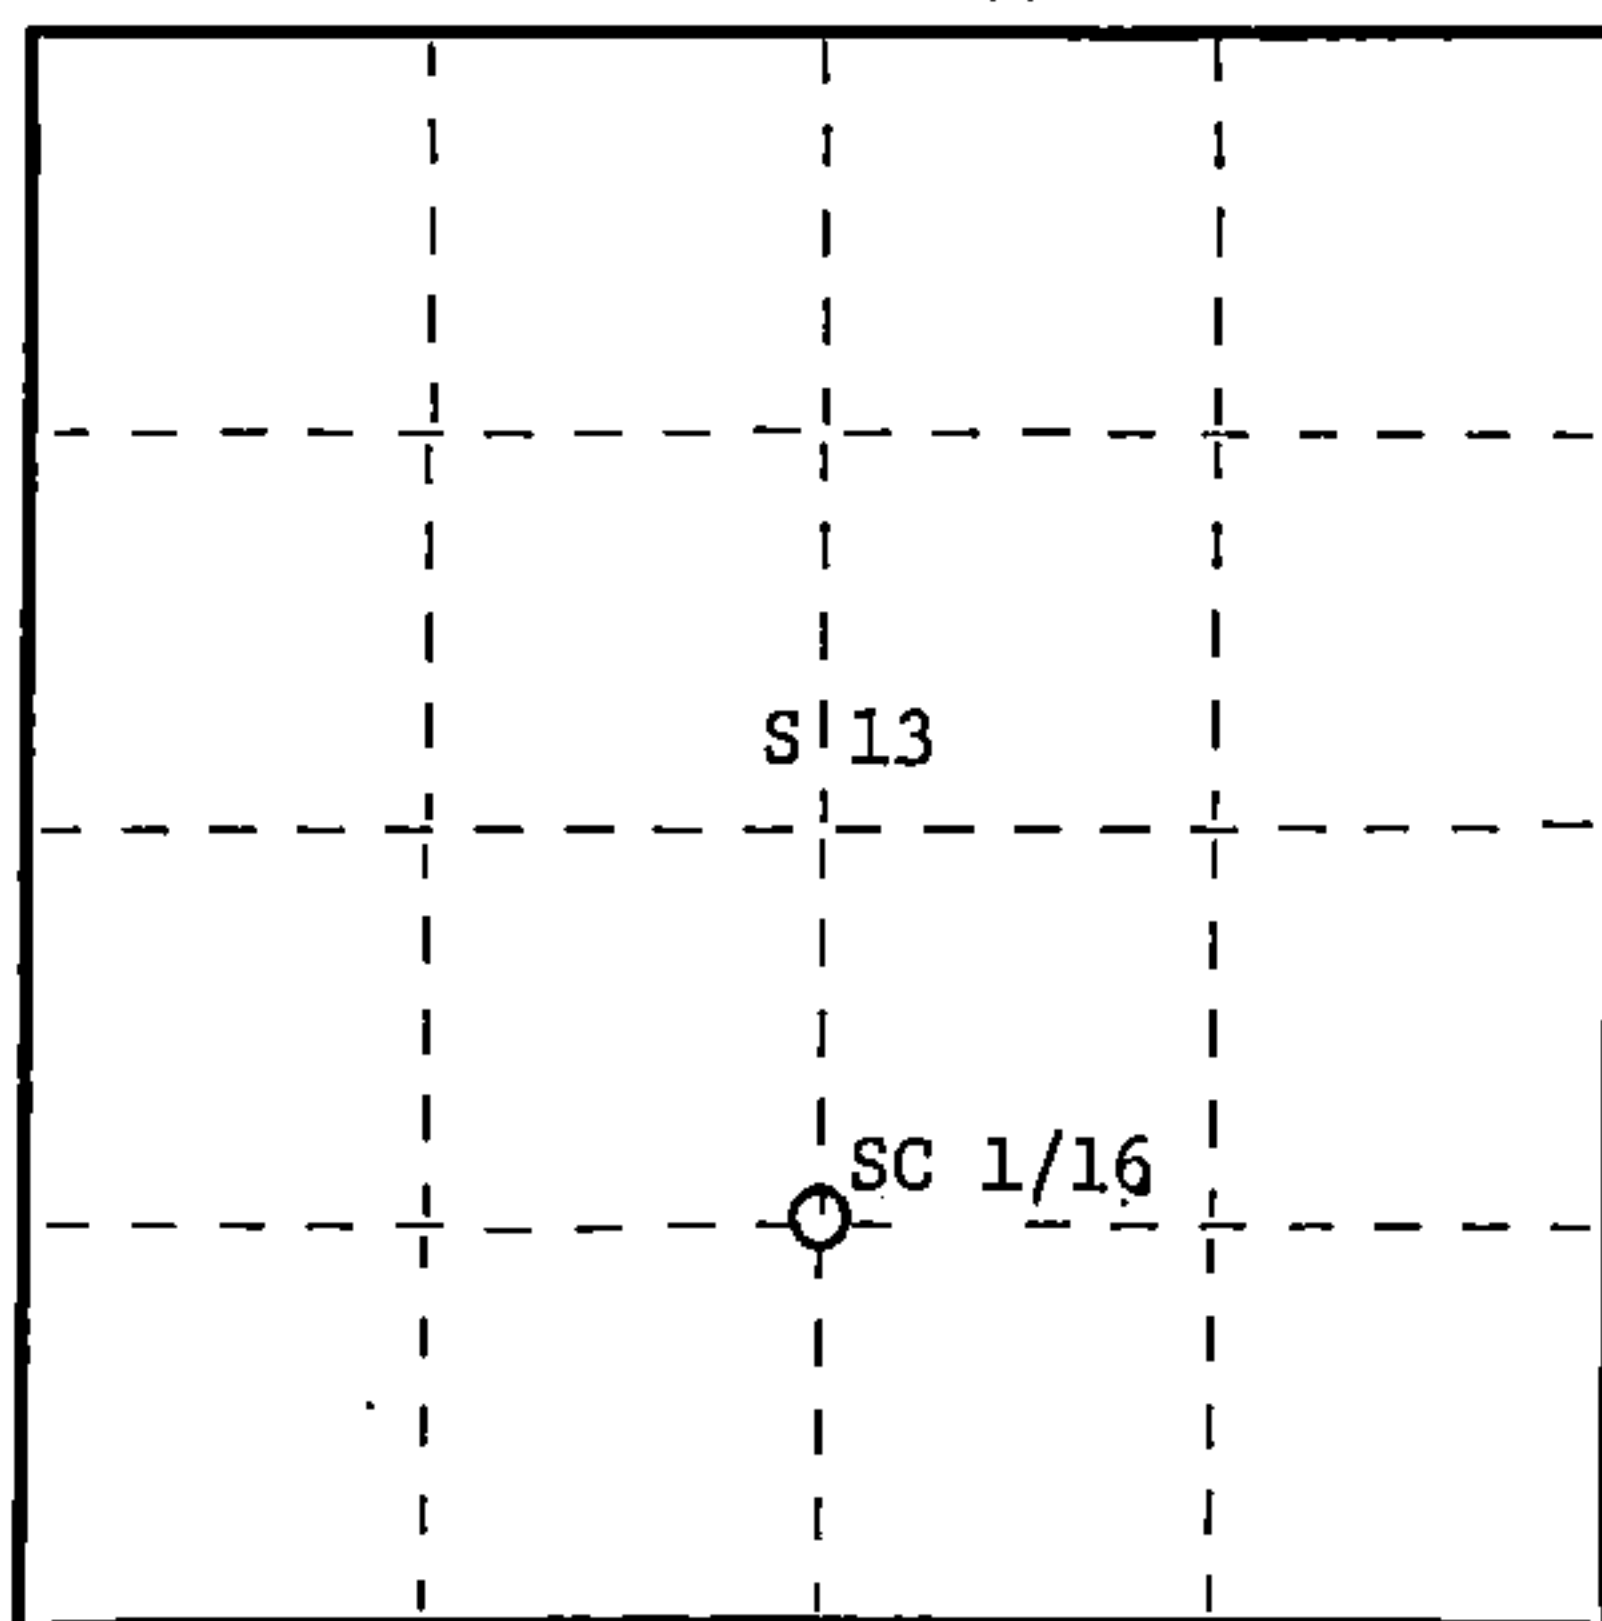

○ = Corner monument restored.

History of original corner establishment:

3"x3" wood post set by Kimberly Clark Corp. in 1964.
Post set by compass and is not a recorded corner.

Description of corner evidence found:

Total distance from 1/4 corner between Sections 13 & 24 to C 1/4 Section 13 is
2641.30'.
Set SC 1/16 1320.65' intermediate.

3"x3" wood post bears S30W 12.0'.
1 1/2" iron pipe bears S66W 17.50'

Description of monument and accessories I established to perpetuate the original location of this corner.

Set a 1" iron pipe with 2" diameter alloy cap stamped: S1682

Monument projects 18" above ground. T35-N

Marked NBTs: S 13

Sugar 6" N68W 23.15' SC 1/16

Bl. cherry 6" S6°W 19.68' R13E

CPI - 1984

Dated at Rhineland, Wis., this 12th day of October, 19 84

Signature Glen Barker Title Registered Land Surveyor Registration No. 1682
(County Surveyor, Registered Land Surveyor, or other duly authorized official)

Office of Register of Deeds, County of Forest, I hereby certify that the within
instrument was filed in this office for record on the 20th day of December, 19 84
at 1:15 o'clock P. M.

Eugene Staszynski
(Register of Deeds)

By _____ Deputy

Document Number **126958**

43513131020