


CERTIFIED LAND CORNER RESTORATION

Index No. **N-19**

State of Wisconsin }
County of Forest } ss.

I Thomas R. Arnott, do hereby
certify that on the 29 day
of Nov., 1976, I found
evidence of the 1/4
corner of sec. 14 & 23
Township 35, North, Range
13 E, Fourth Principal Meridian,
as described hereon; and that from this evidence
I established a new monument and accessories
as described hereon to perpetuate the original
location of this corner.

Resident witnesses:

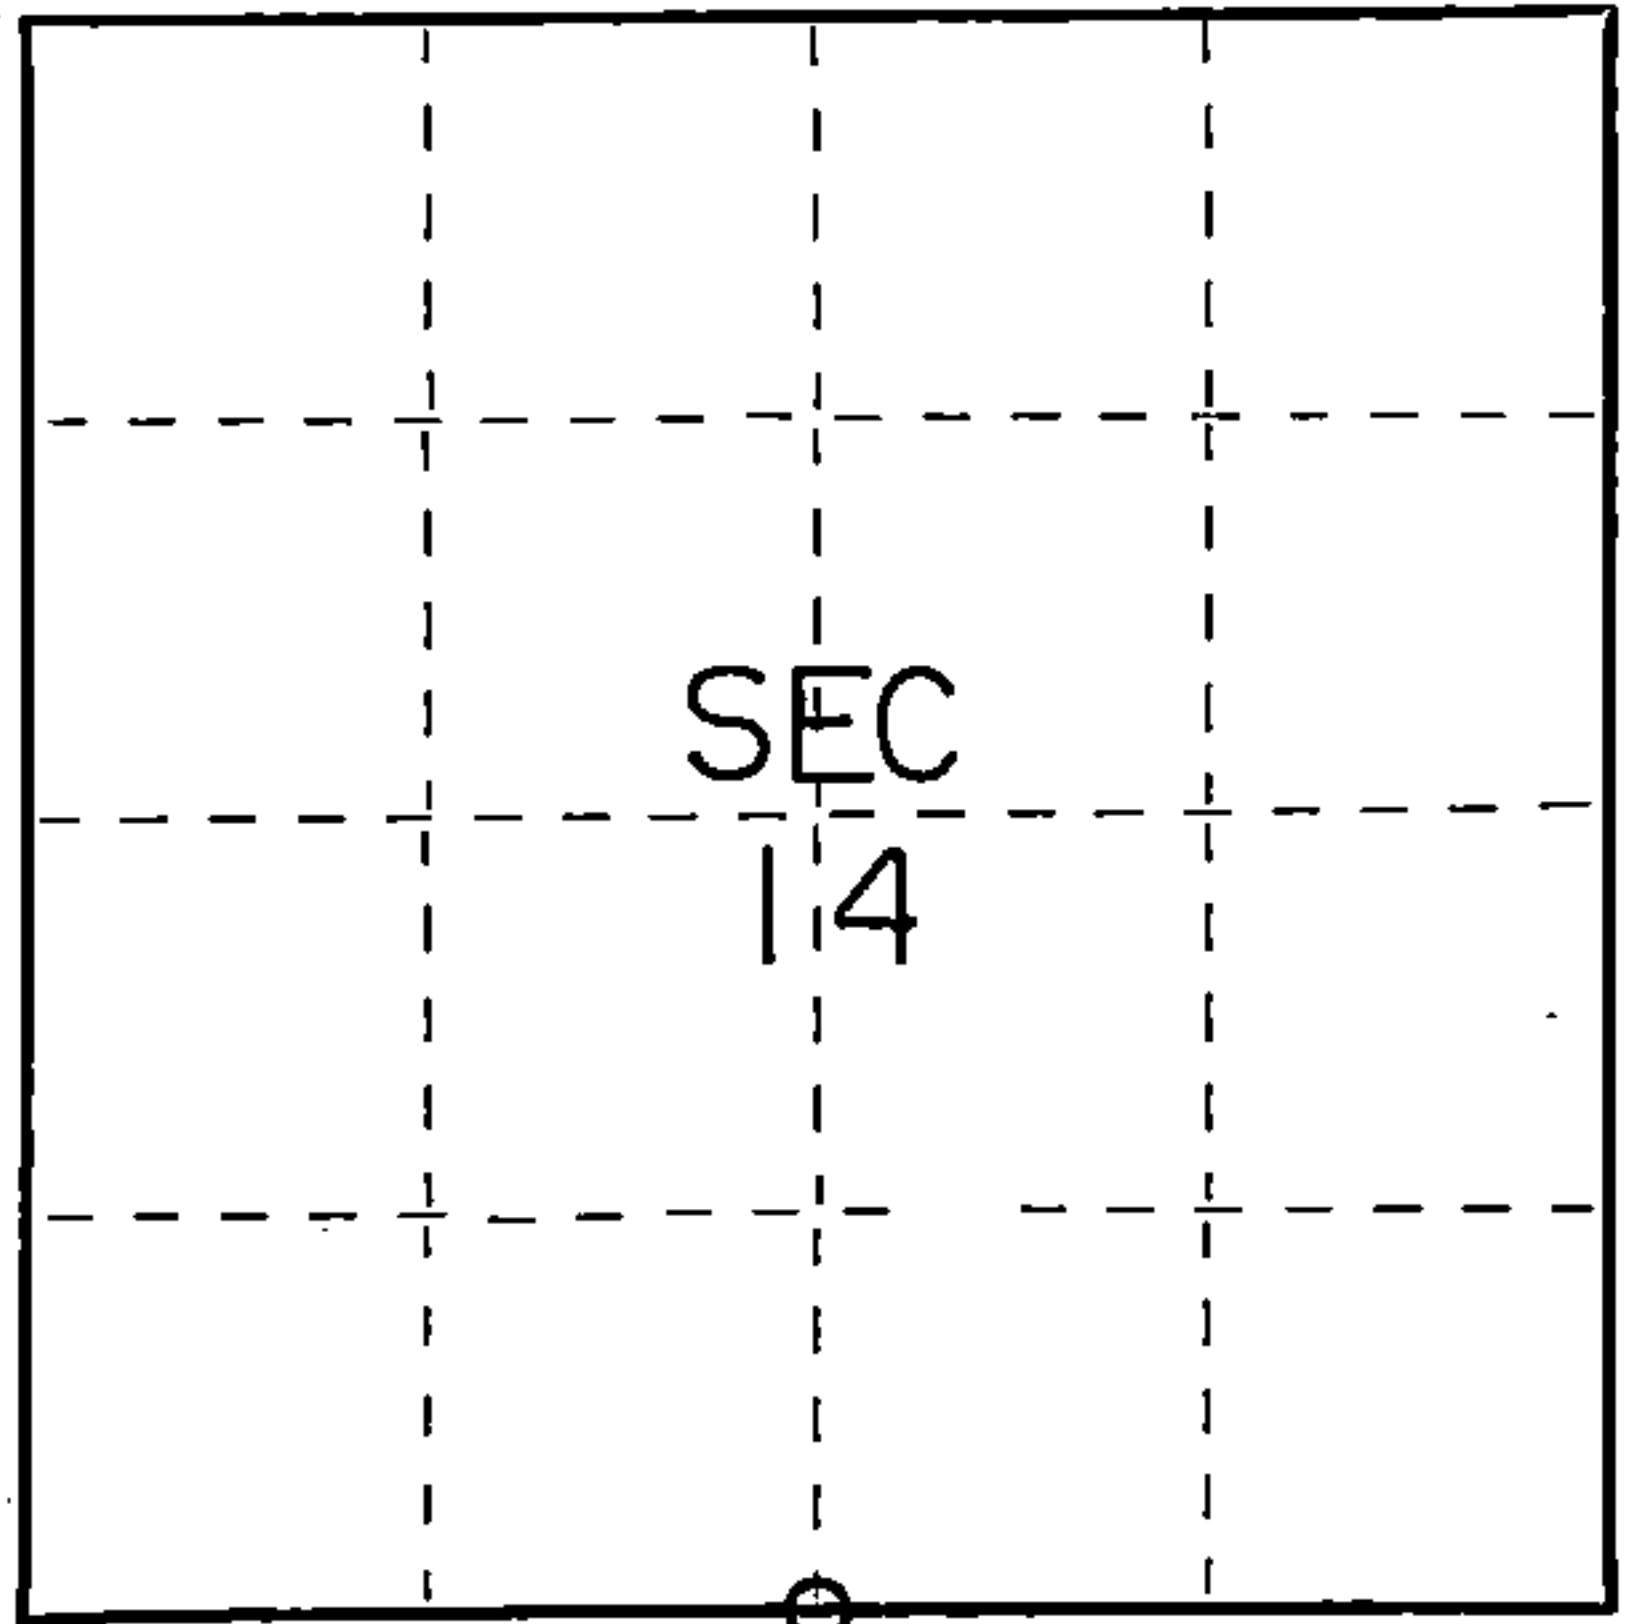

○ = Corner monument restored.

History of original corner establishment:

Original survey by James L. Nowlin Sept. 11 - Sept. 21, 1865

Sugar	15	S63E	15 Lks.
Sugar	18	N64W	18 Lks.

Description of corner evidence found:

1 1/2" iron pipe found

Description of monument and accessories I established to perpetuate the original location of this corner.

Replaced iron pipe with a Forest Co. Aluminum Monument

Ties:

Maple	8	S63E	18.46 feet
Maple	8	S40W	39.13 feet



43513140020

Dated at Crandon, Wis., this 30 day of Nov., 1976

Signature Thomas R. Arnott Title Surveyor Registration No. S-887
(County Surveyor, Registered Land Surveyor, or other duly authorized official)

Office of Register of Deeds, County of Forest, I hereby certify that the within
instrument was filed in this office for record on the 30 day of Nov., 1976
at 11:30 o'clock A.M.

Eugene Staszny Document Number 110641
(Register of Deeds)

By _____ Deputy