


CERTIFIED LAND CORNER RESTORATION

Index No. **N17**

State of Wisconsin }
County of Forest } ss.

I Thomas R. Arnott, do hereby
certify that on the 29 day
of Nov., 1976, I found
evidence of the M.C.
corner of 14 & 23 West
Township 35, North, Range
13, Fourth Principal Meridian,
as described hereon; and that from this evidence
I established a new monument and accessories
as described hereon to perpetuate the original
location of this corner.

Resident witnesses:

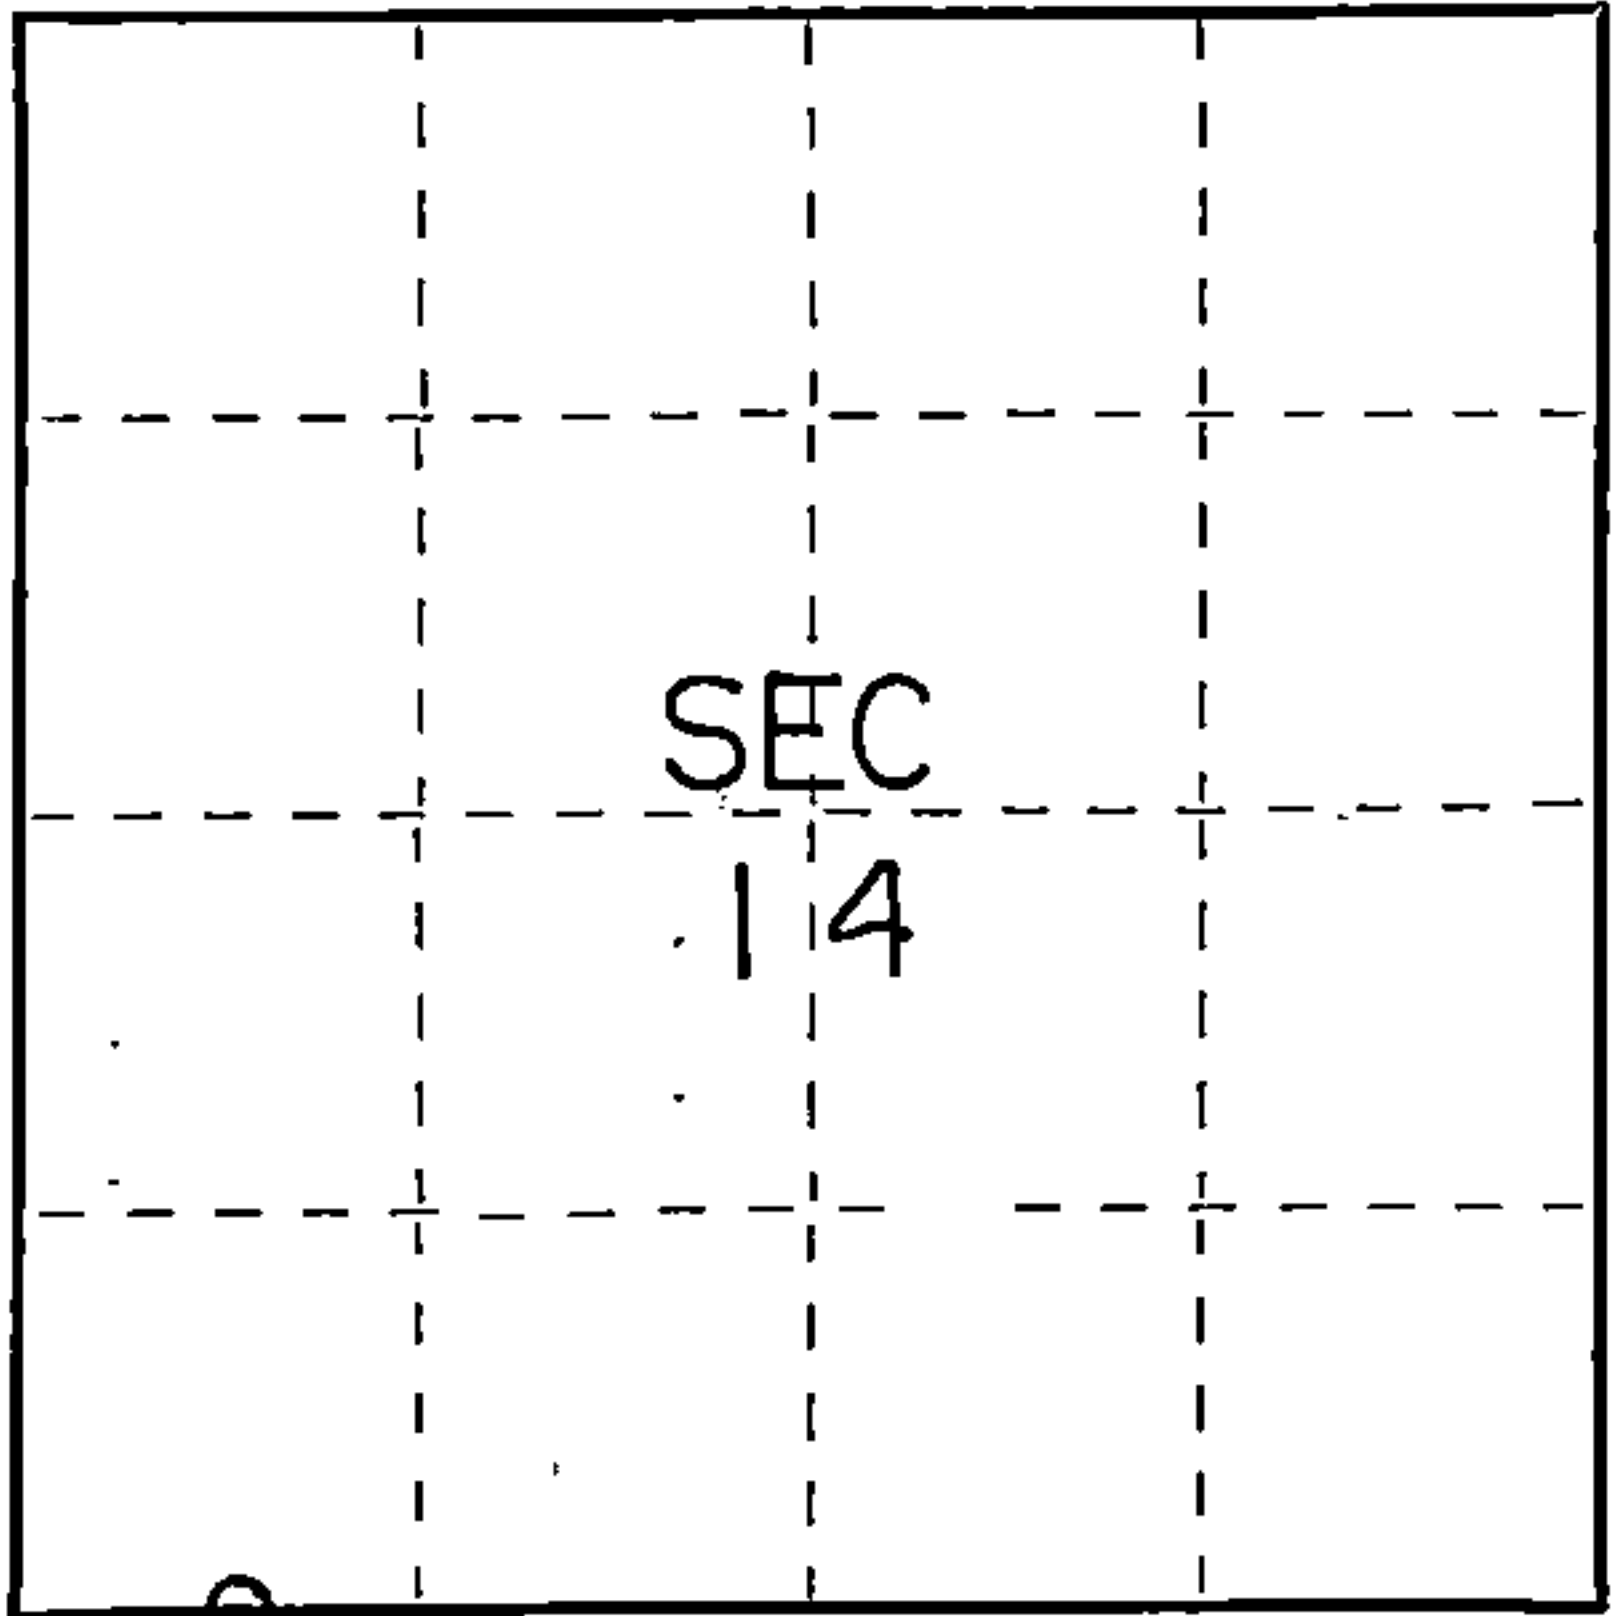

○ = Corner monument restored.

History of original corner establishment:

Original survey by James L. Nowlin Sept. 11 - Sept. 21, 1865.

W. Pine 12 S67W 8 Lks.
W. Pine 20 N27E 15 Lks,

Description of corner-evidence found:


1 1/2" iron pipe found

Description of monument and accessories I established to perpetuate the original location of this corner.

Replaced iron pipe with a Forest Co. Aluminum Monument

Ties:

Hemlock 8 N38E 5.18 feet
Maple 8 N89W 8.70 feet

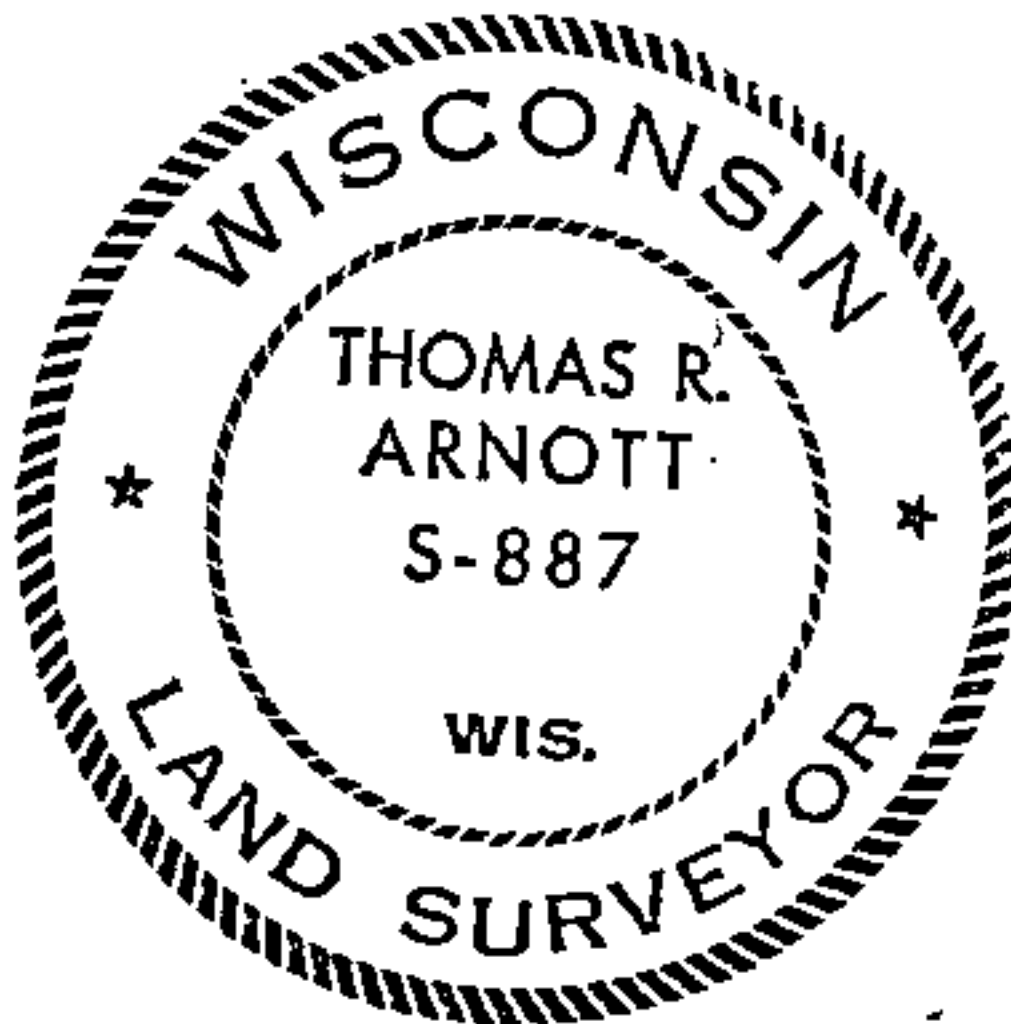

4351314 0035

Dated at Crandon, Wis., this 30 day of Nov., 1976.

Signature Thomas R. Arnott Title Surveyor Registration No. S-887
(County Surveyor, Registered Land Surveyor, or other duly authorized official)

Office of Register of Deeds, County of Forest, I hereby certify that the within
instrument was filed in this office for record on the 30 day of Nov., 1976.
at 11:30 o'clock A.M.

Eugene Stutzman Document Number **110640**
(Register of Deeds)

By _____ Deputy

FORM 985 H. C. MILLER CO., MILWAUKEE