


CERTIFIED LAND CORNER RESTORATION

Index No. **R-33**

State of Wisconsin }
County of Forest } ss.

I Thomas R. Arnott, do hereby
certify that on the 14 day
of Nov., 19 76, I found
evidence of the 1/4
corner of sec. 19 & 30
Township 35, North, Range
13 E, Fourth Principal Meridian,
as described hereon; and that from this evidence
I established a new monument and accessories
as described hereon to perpetuate the original
location of this corner.

Resident witnesses:

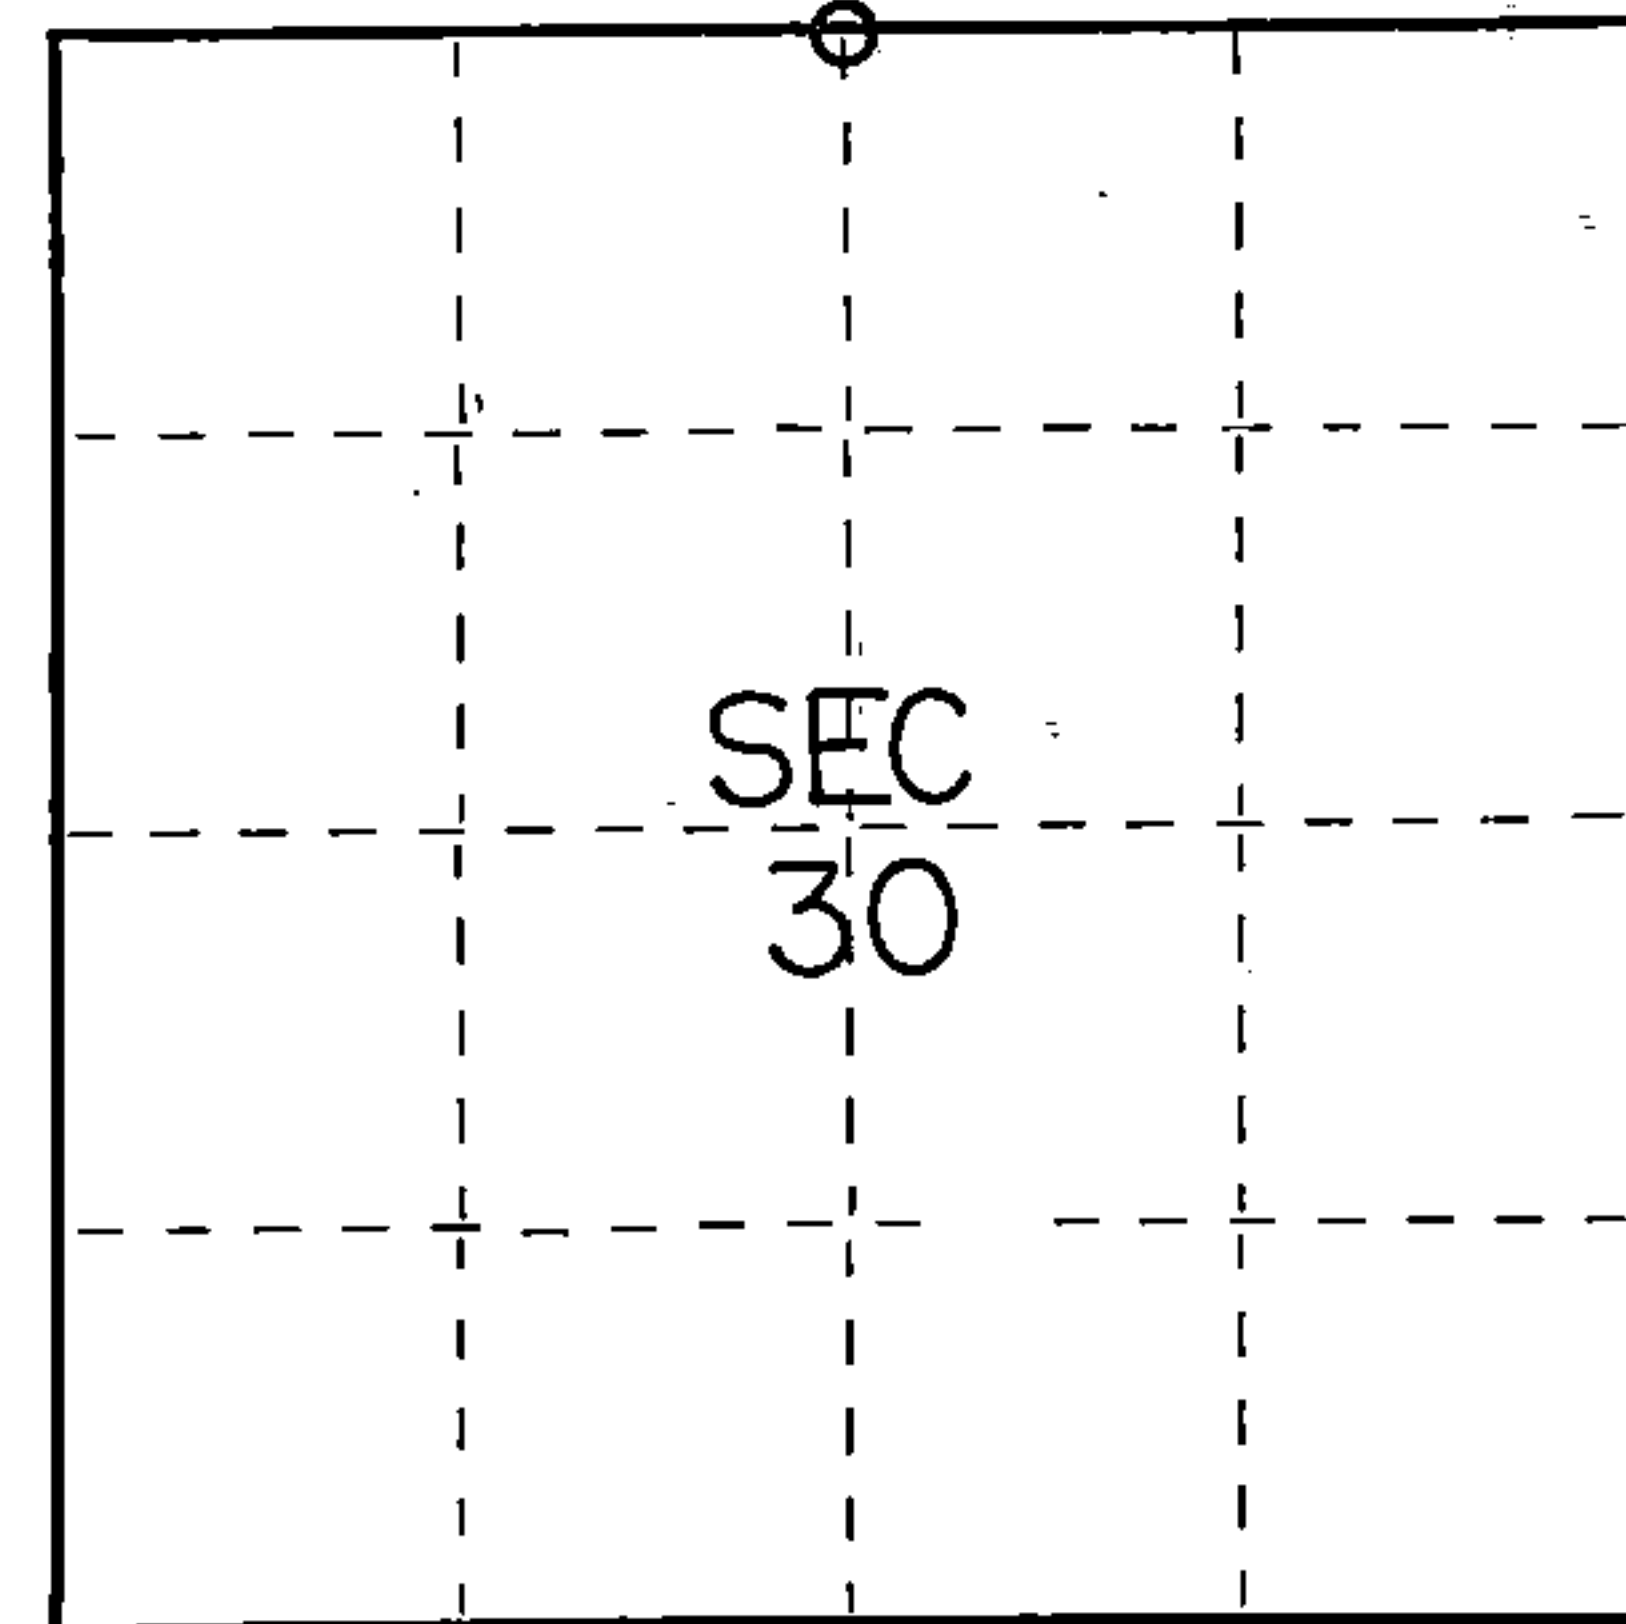

○ = Corner monument restored.

History of original corner establishment:

Original survey by James L. Nowlin Sept. 11 - Sept 21, 1865.

Birch	12	S20W	22 Lks.
Birch	14	N70E	33 Lks.


Description of corner evidence found:

2" iron pipe 5' long with brass cap set by C.E. Walker in 1940.

Description of monument and accessories I established to perpetuate the original location of this corner.

Left monument set by Walker.

Maple	12	N21E	18.20 feet
Maple	10	S57E	20.71 feet

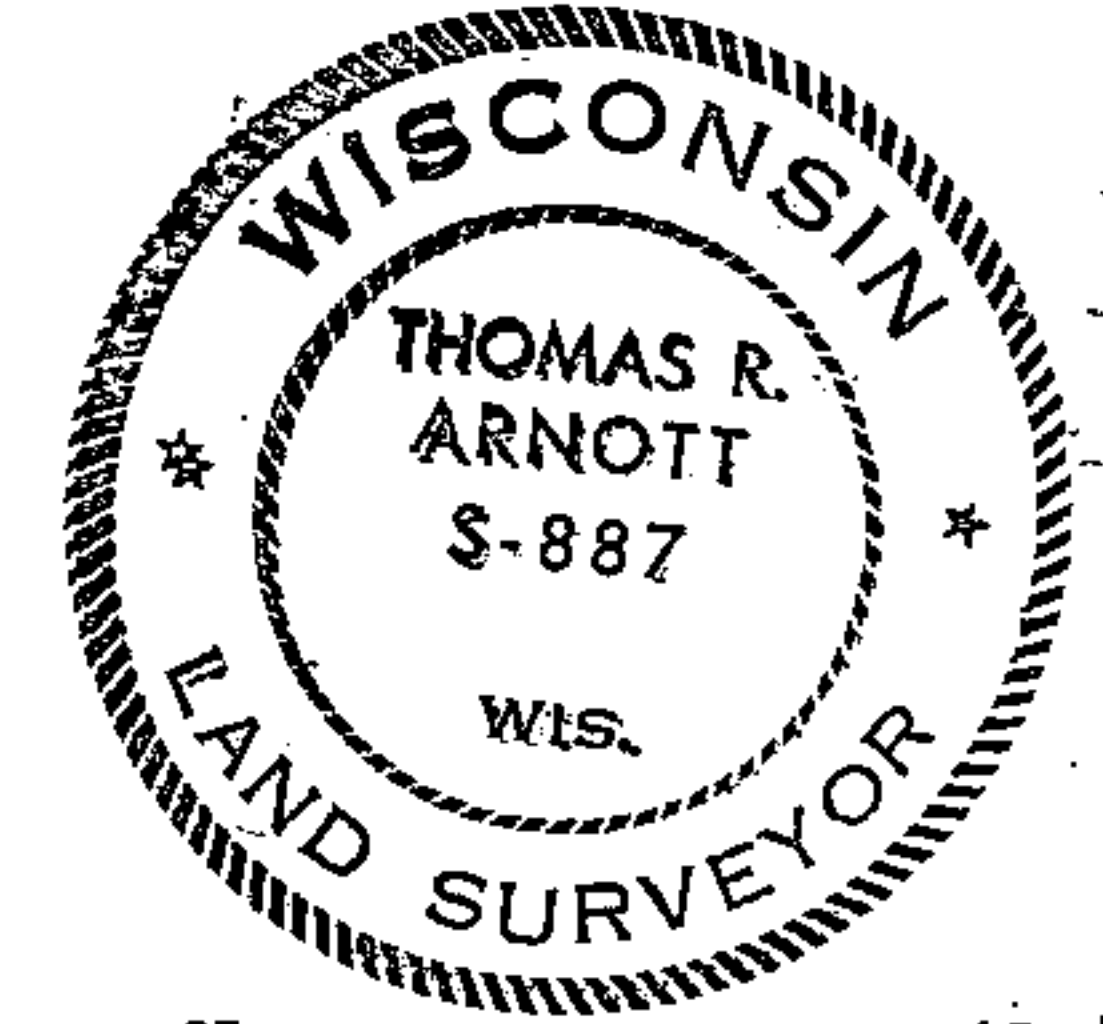

Dated at Crandon, Wis., this 26 day of Nov., 19 76.

Signature Thomas R. Arnott Title Surveyor Registration No. S-887
(County Surveyor, Registered Land Surveyor, or other duly authorized official)

Office of Register of Deeds, County of Forest, I hereby certify that the within
instrument was filed in this office for record on the 26 day of Nov., 19 76
at 3:30 o'clock P. M.

EUGENE STATEZNY

(Register of Deeds)

Document Number

110618

By Eileen Schmidt Deputy

43513190020