

CERTIFIED LAND CORNER RESTORATION

Index No. V-11


State of Wisconsin }
County of Forest } ss.

I Thomas R. Arnott, do hereby
certify that on the 20th day
of September, 1975, I found
evidence of the 1/4
corner of Sections 28 & 33
Township 35, North, Range
13 E, Fourth Principal Meridian,
as described hereon; and that from this evidence
I established a new monument and accessories
as described hereon to perpetuate the original
location of this corner.

Resident witnesses:

Herbert Wagoner

FORM 985 H. C. MILLER CO., MILWAUKEE

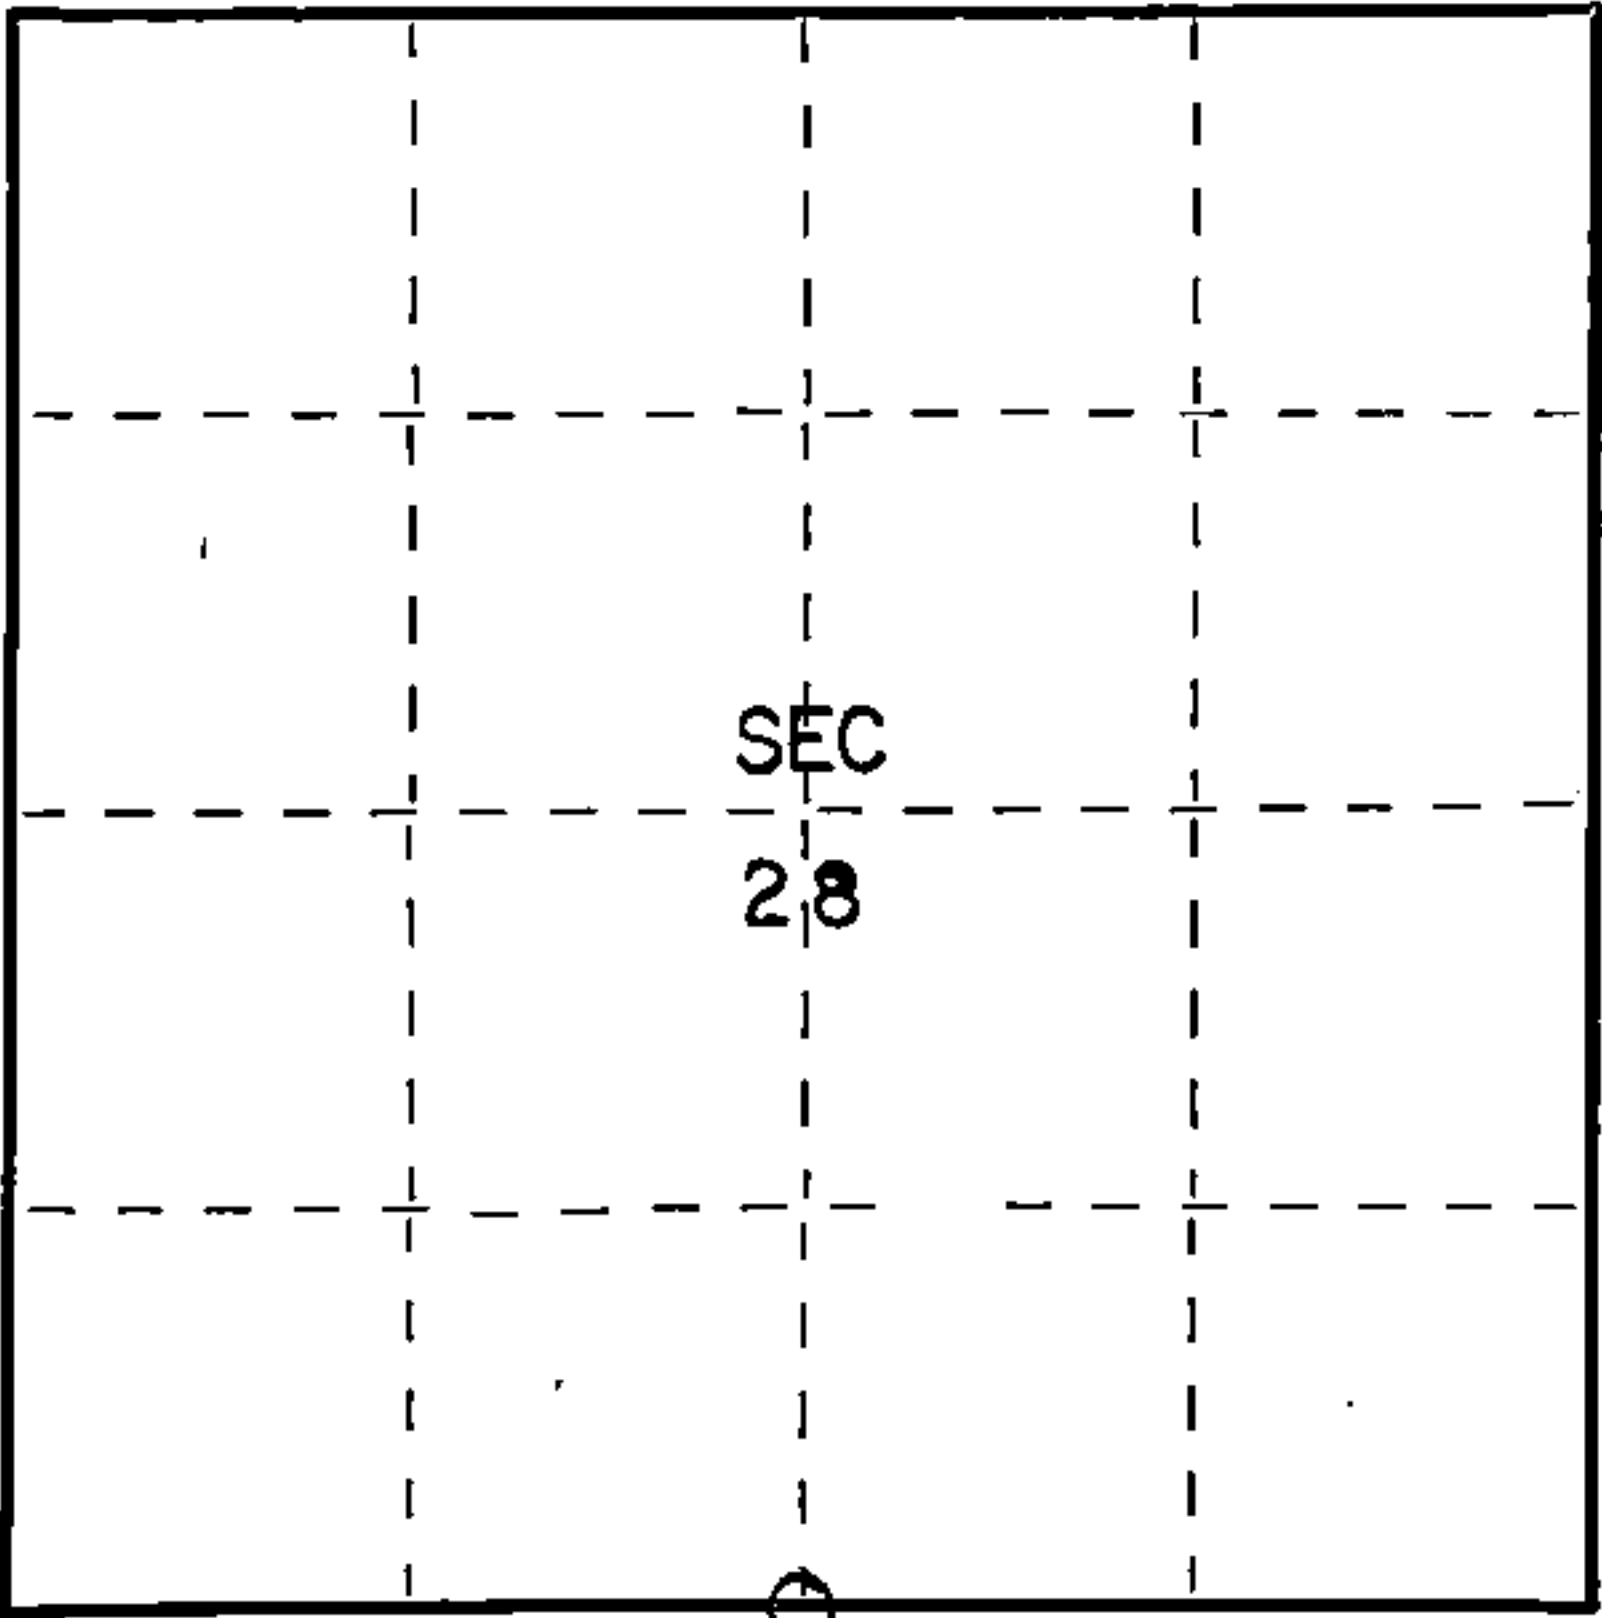

○ = Corner monument restored.

History of original corner establishment:

Original Subdivision by James L. Nowlin Sept 11 - Sept 21, 1865

Hemlock	12	S57E	22 Lks.
Hemlock	20	N56W	20 Lks.

Description of corner evidence found:


2" iron Pipe 5' long with brass cap set by C.E. Walker in 1941

Description of monument and accessories I established to perpetuate the original location of this corner.

Left monument set by Walker

Ties:

Maple	6"	N5E	37.75 feet
W. Birch	10"	S26E	36.90 feet

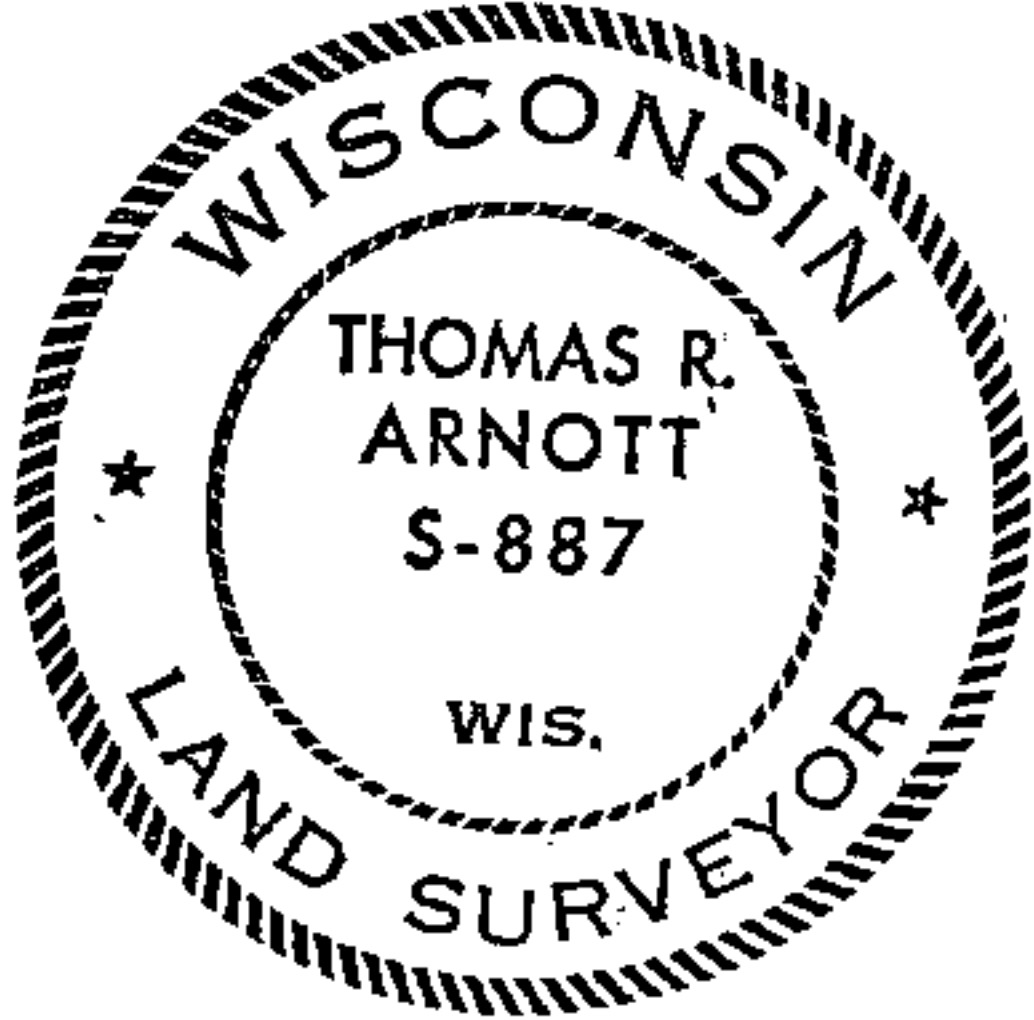

Dated at Crandon, Wis., this 30th day of October, 1975

Signature Thomas R. Arnott Title Land Surveyor Registration No S-887
(County Surveyor, Registered Land Surveyor, or other duly authorized official)

Office of Register of Deeds, County of Forest, I hereby certify that the within
instrument was filed in this office for record on the 30th day of October, 1975
at 3 o'clock P. M.

Eugene Stategny Document Number 108126
(Register of Deeds)

By _____ Deputy

43513280020