

CERTIFIED LAND CORNER RESTORATION

Index No. 100-15

W15


State of Wisconsin }
County of Forest } ss.

I, Glen Barker, do hereby
certify that on the 18th day
of November, 1982, I found
established corner of the NC 1/16
corner of Section 28
Township 35, North, Range
13 East, Fourth Principal Meridian,
as described hereon; and that from this evidence
I established a new monument and accessories
as described hereon to perpetuate the original
location of this corner.


Resident witnesses:

J. Claflin, Reg. Land Surveyor

H. Wagoner

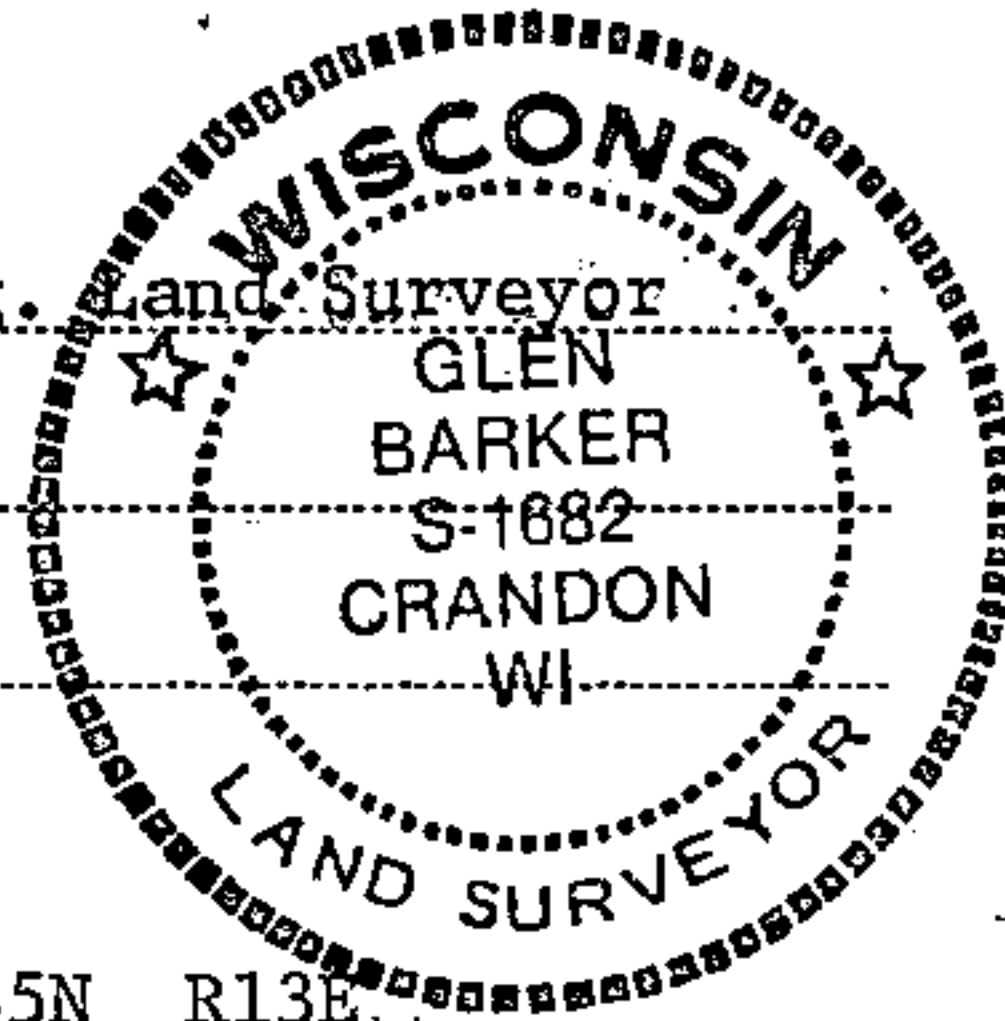

T35N R13E

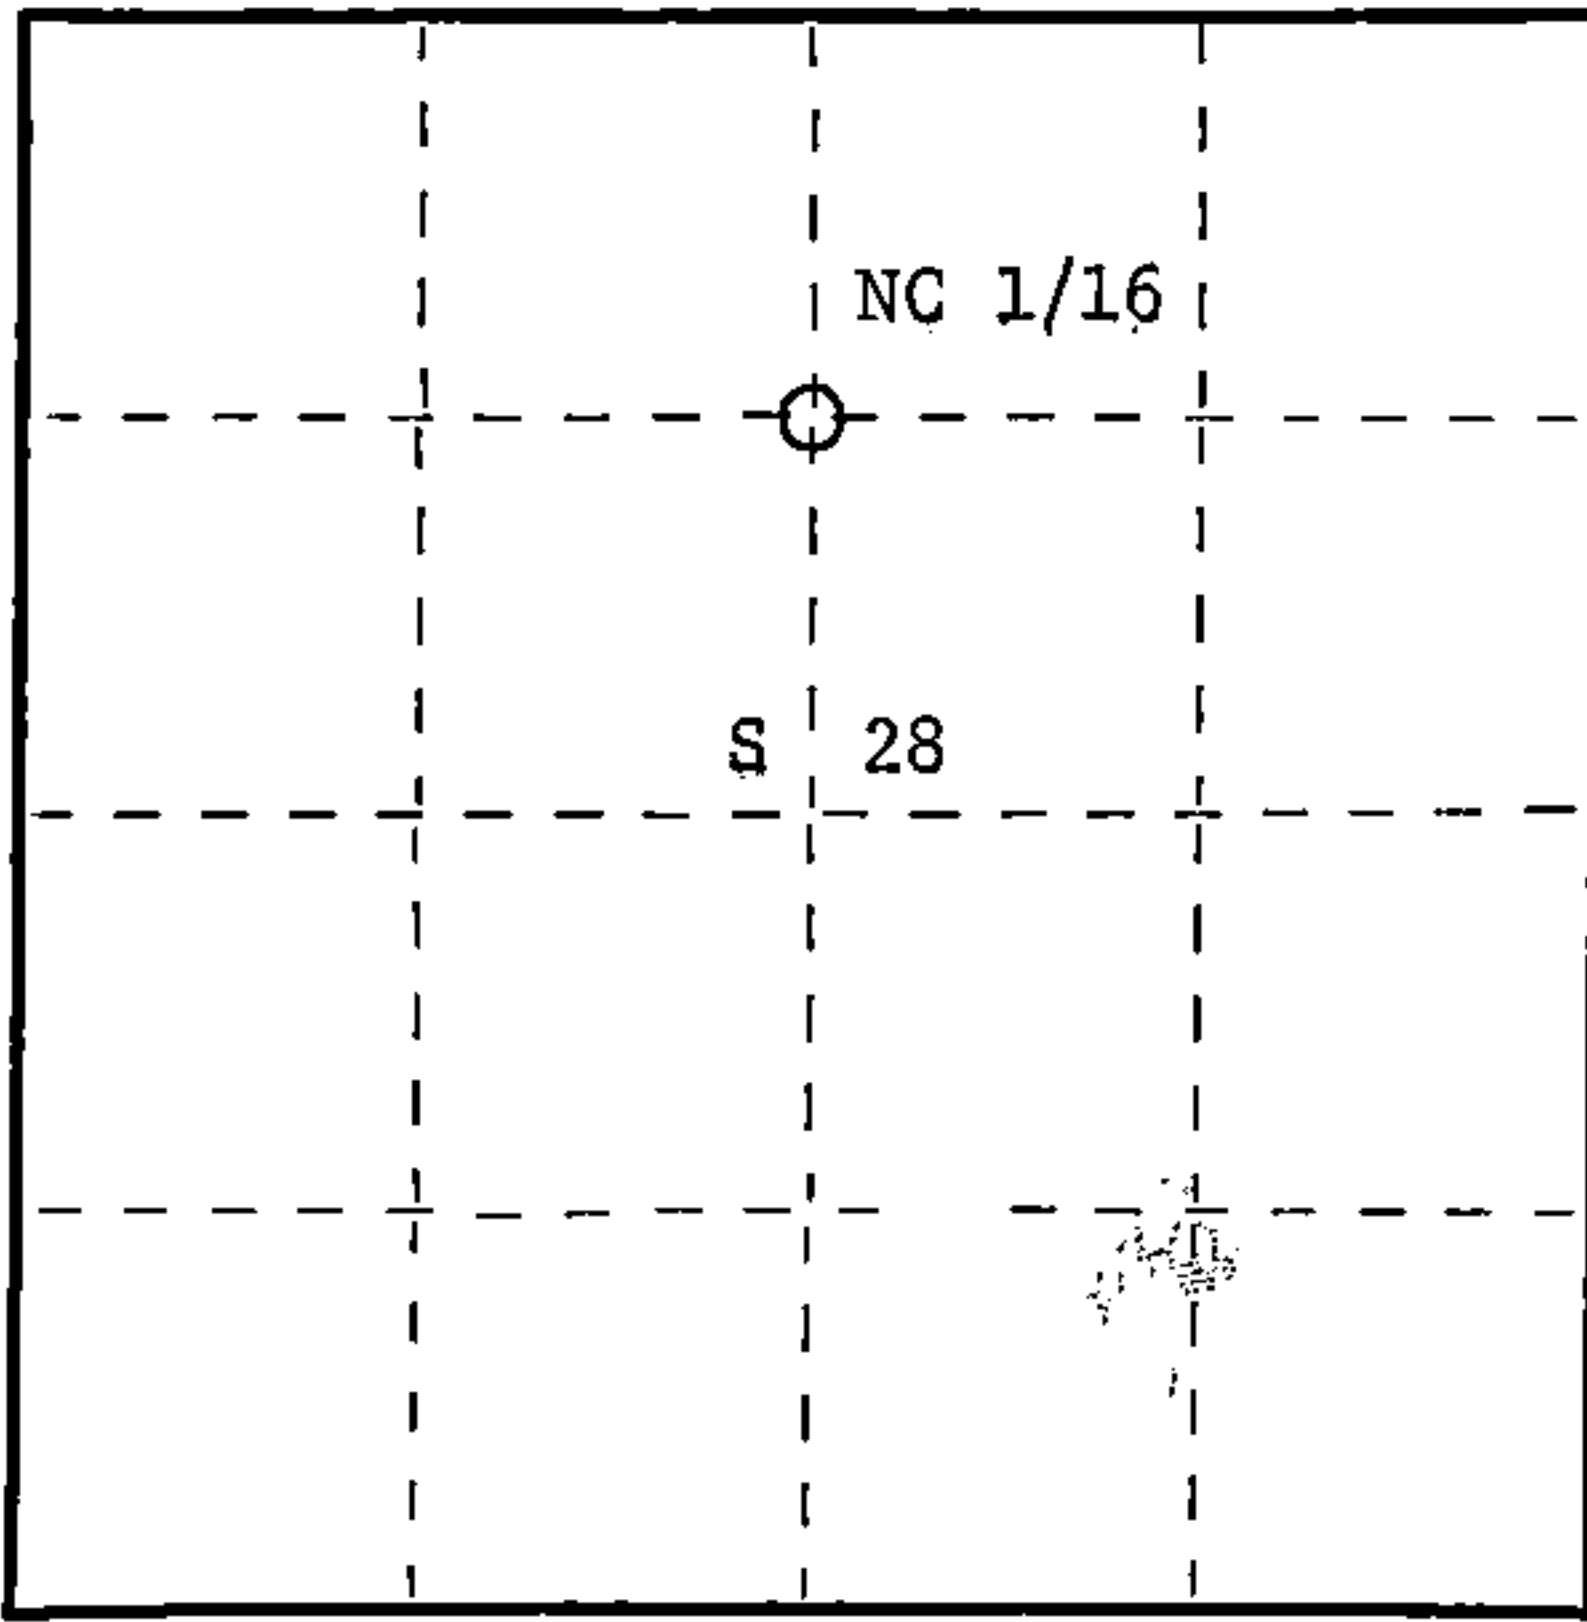

○ = Corner monument restored.

History of original corner establishment:

No evidence of any previous corner.

Description of corner evidence found:

Total distance from 1/4 corner between sections 21 & 28 to C 1/4 corner section 28
is 2709.02 feet at bearing S 0-02-41 W.
Set NC 1/16 1354.51 feet intermediate.

Description of monument and accessories I established to perpetuate the original location of this corner.

Set a 1" iron pipe with 2" diameter alloy cap - stamped:
Monument projects 12" above ground.
Marked NBT's:

Sugar 9" S70E 30.23 feet
Sugar 7" S23W 21.20 feet
scribed 1/16 - B.T.

S1682
T35N R13E
NC 1/16 S 28
CPI-1982

Dated at Rhineland, Wis., this 21st day of March, 1983

Signature Glen Barker Title Registered Land Surveyor Registration No. S1682
(County Surveyor, Registered Land Surveyor, or other duly authorized official)

Office of Register of Deeds, County of Forest, I hereby certify that the within
instrument was filed in this office for record on the 7th day of April, 1983.
at 9:30 o'clock A.M.

Eugene Stetson
(Register of Deeds)

By Deputy

DOCUMENT NO. 123150

Stock No. 26272
FORM 985
HGMiller Company
MILWAUKEE, WISCONSIN

43513283424

CERTIFIED LAND CORNER RESTORATION

State of Wisconsin }
County of Forest } ss.

History of original corner establishment:
No evidence of any previous corner.

I Glen Barker, do hereby
certify that on the 18th day
of November, 1982, I found
evidence of the NC 1/16
corner of Section 28
Township 35 North, Range
13 East, Fourth Principal Meridian,
as described hereon; and that from this evidence
I established a new monument and accessories
as described hereon to perpetuate the original
location of this corner.


Resident witnesses:

J. Claflin - R.L.S.

H. Wagoner



T35N R13E

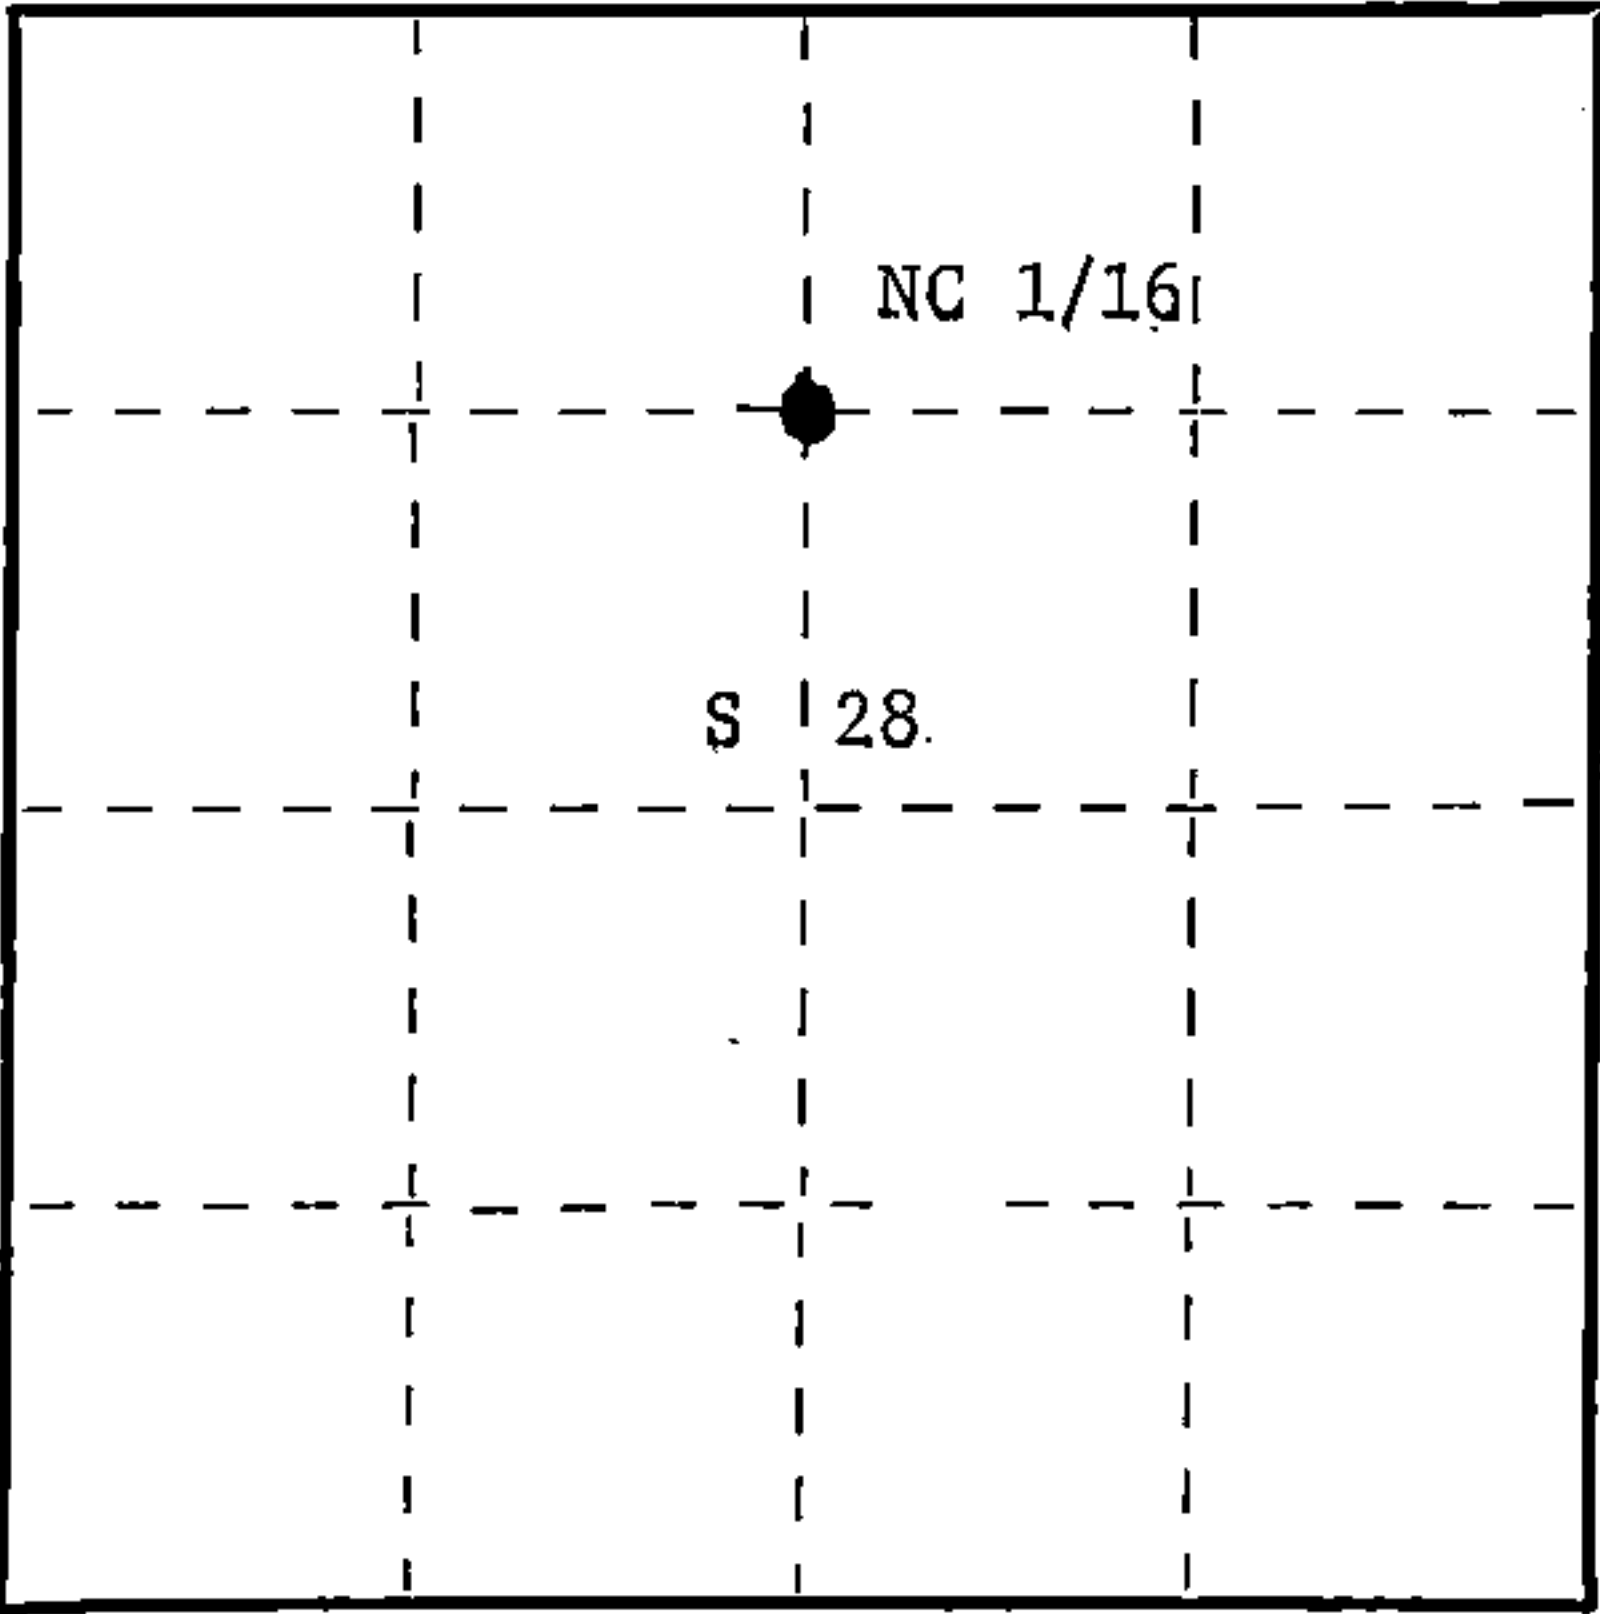

○ = Corner monument restored.

Description of corner evidence found:
Total distance from 1/4 corner between sections 21 & 28 to C 1/4 corner section 28
is 2709.02 feet at bearing S 0-02-41W.
Set NC 1/16 1354.51 feet intermediate.

Description of monument and accessories I established to perpetuate the original location of this corner.
Set a 1" iron pipe with 2" diameter alloy cap - stamped:
Monument projects 12" above ground.
Marked NBT's:

Sugar 9" S70E 30.23 feet
Sugar 7" S23W 21.20 feet
Scribed 1/16 - B.T.

S1682
T35N R13E
S 28
NC 1/16
CPI - 1982

Dated at Rhinelander, Wis., this 21st day of March, 1983.

Signature Glen Barker Title Registered Land Surveyor Registration No. S1682
(County Surveyor, Registered Land Surveyor, or other duly authorized official)

Office of Register of Deeds, County of Forest, I hereby certify that the within
instrument was filed in this office for record on the 25th day of May, 1983
at 1:30 o'clock P. M.

Eugene Staszny
(Register of Deeds)
By _____ Deputy

DOCUMENT NO. **123455**

Stock No. 26272
FORM 985
H.C. Miller Company
Madison, Wisconsin

43513283020