


U. S. PUBLIC LAND SURVEY MONUMENT RECORD

INDEX NO. L-9

Quarter Corner to Section 16 17 T 35 N, R 14 E
(Section/Quarter)

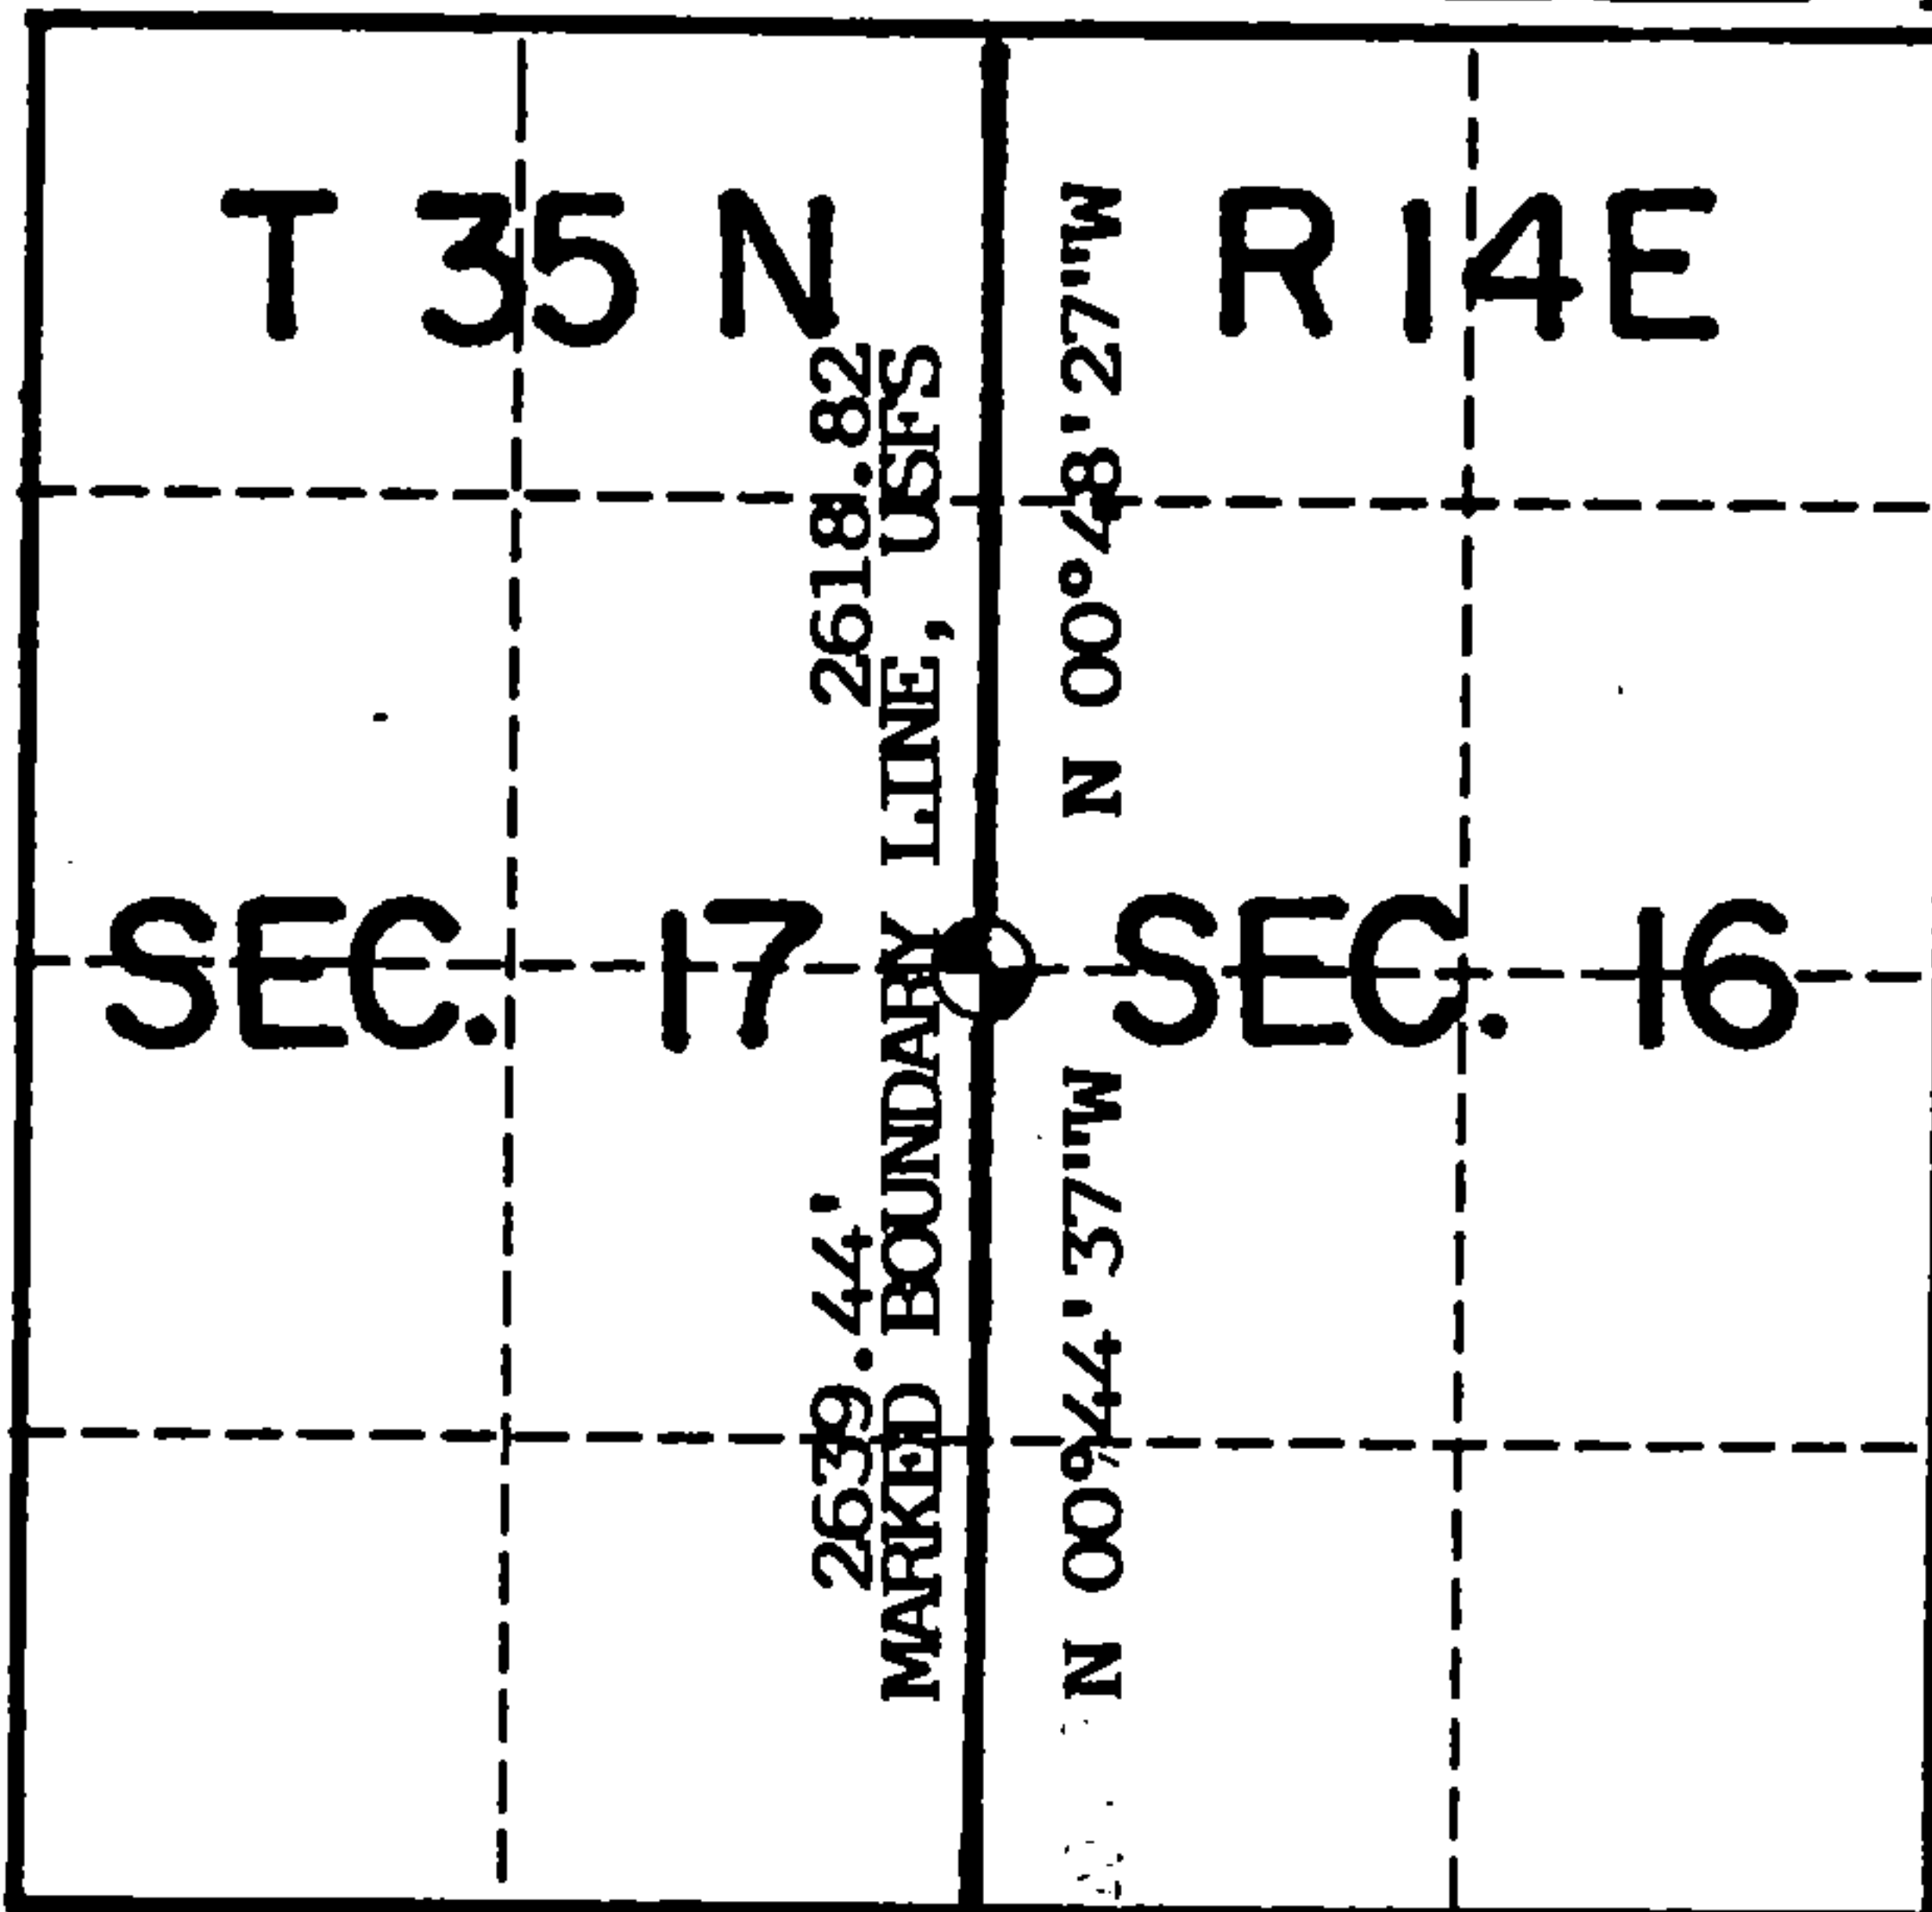

Show distances and bearings if set by proportional measurement.

History of original corner establishment, record evidence, monument evidence, occupational evidence, testimonial evidence or any other material evidence, and what you found and how the monument was set.

In 1859 James McBride, contract surveyor, set this corner at 40 chains and marked the following bearing trees:

Hemlock	7"	S81W	10 links
Hemlock	8"	S54E	18 "


Set a search area at single proportionate position and found remains of old post badly rotted. Pulled S81W for 6.6 ft. and found rotted Hemlock stump remains. At S54E for 12 feet and found Hemlock stump remains here also. I accepted the post remains and monumented same.

○ = Corner monument restored.



Set a 2"x 36" aluminum post with cap stamped for corner. Ties are to aluminum nails set in the tree centers which trees were blazed and scribed.

In the plan view drawing below, provide reference ties to at least 4 witness monuments, or, if the location is within a municipality, to at least 2 witness monuments. (Witness monuments shall be made of concrete, natural stone, iron or other equally durable material, except wood other than bearing trees.) Also, show any material discrepancies between the corner restored or re-established and the location of any other previous corner location or occupation.

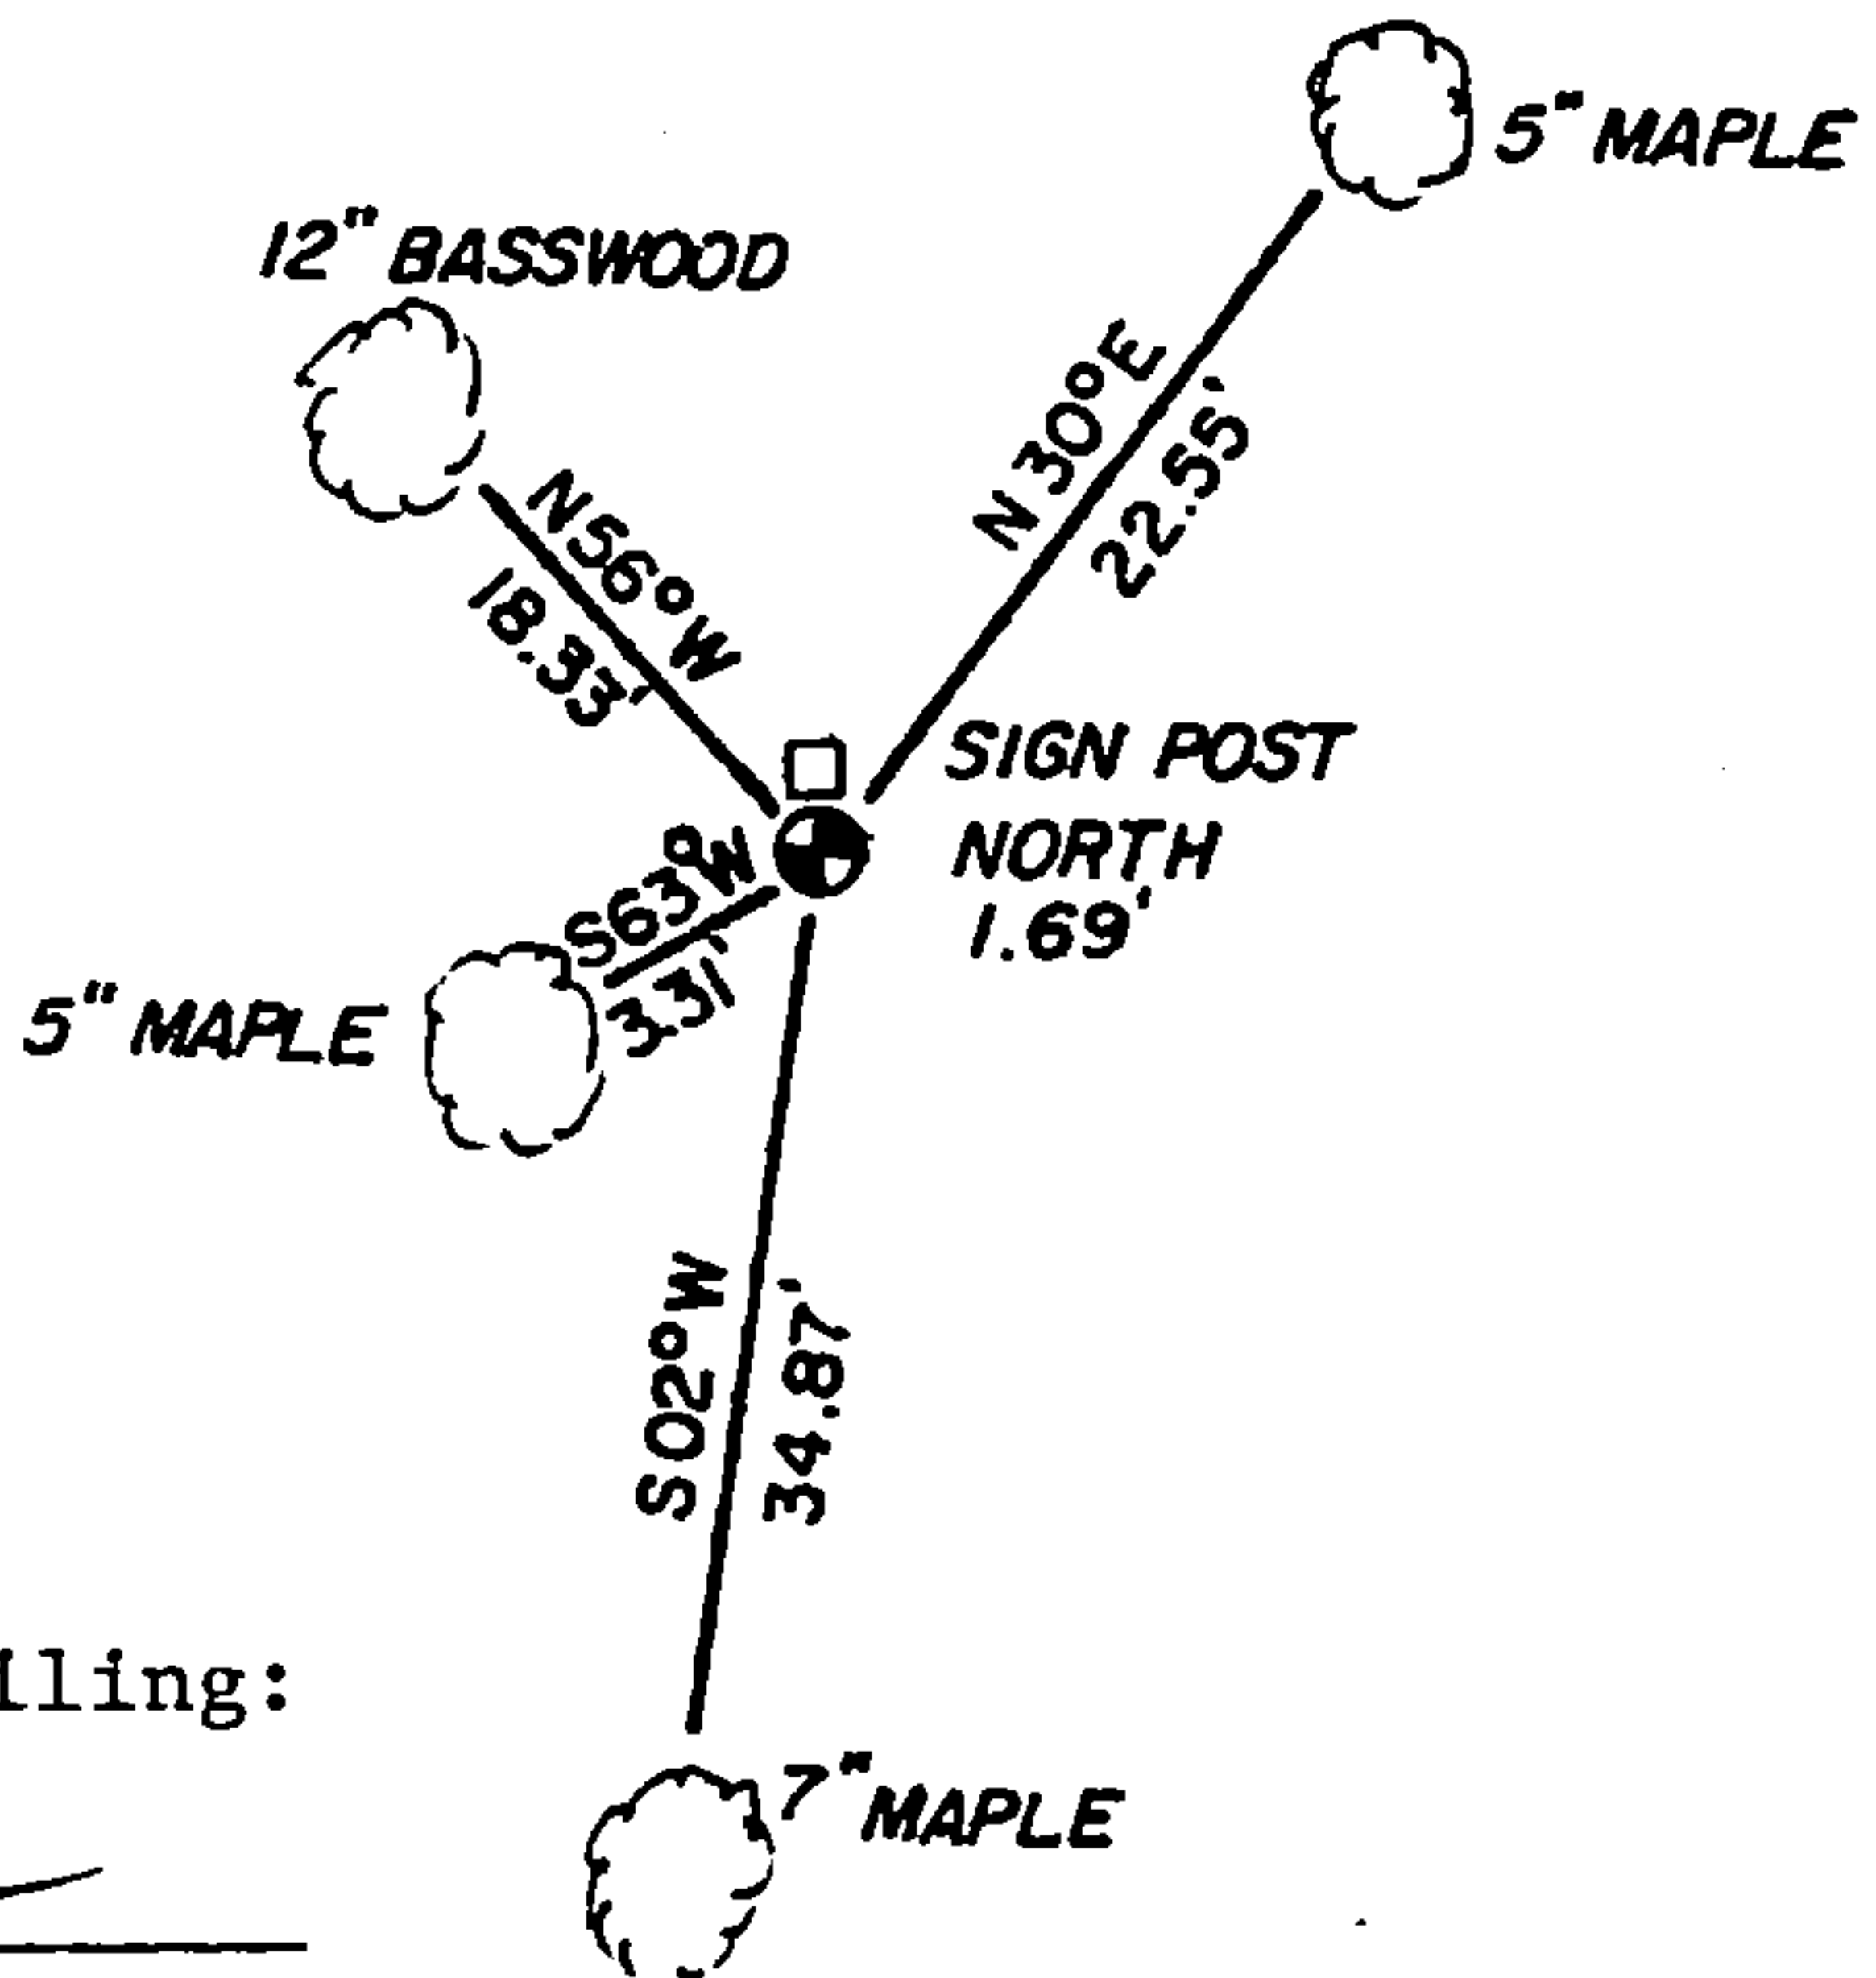

I, Kim H Pritzlaff, RLS No. 1259
(Type or print name) certify that the corner location shown on this record was determined by me or under my direction and control and that this U.S. Public Land Survey Monument Record is correct and complete to the best of my knowledge and belief.

Signature

1993 Date

Certificate Ready For Filing:

Acting District Ranger

149066

43514172000

INDEX NO. _____

MAINTENANCE RECORD

Condition of Monument _____

Condition of Ties _____

New Ties, if any: _____

Date

Signature

Condition of Monument _____

Condition of Ties _____

New Ties, if any: _____

Date

Signature

Condition of Monument _____

Condition of Ties _____

New Ties, if any: _____

Date

Signature

REGISTER'S OFFICE
FOREST COUNTY, WIS.

NOV 23 1993

9 O'clock A.M.

Paul A. [Signature]
Register of Deeds