

245856

FILED ON:
06/06/2025 03:37 PM
CORTNEY BRITTEN CLEEREMAN
REGISTER OF DEEDS
FOREST COUNTY WI
PAGES: 1

FOREST COUNTY U.S. PUBLIC LAND
SURVEY MONUMENT LOCATION RECORD

☒ LANDMARK

☐ BENCHMARK

FOUND ☐

SET ☐

RESET ☒

RE-TIED ☒

CORNER IDENTITY: BERNTSEN SNM-1 STEEL NAIL MARKER

FOREST COUNTY COORDINATE: N: 534541.276
E: 894192.115

ELEVATION-(FEET): _____ DATUM: NAD83 (2011)

WEATHER: LIGHT RAIN

DATE OF SURVEY: 8/12/2021 TEMPERATURE: 68 °F


SURVEY PARTY: KEITH WALKOWSKI & LAUREN WINCENTSEN

SECTION 36

TOWNSHIP 35 N

RANGE 14 E

LAONA
CITY, VILLAGE, TOWN

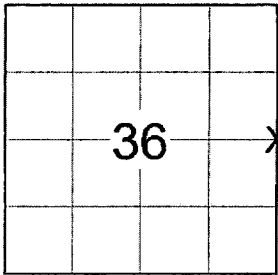

LOCATION
(Indicated By X)

X-25

NO.

BASIS FOR MONUMENT LOCATION:

(DESCRIBE METHOD OF SURVEY AND CORNER AUTHENTICATION)

SEARCHED FOR THE EAST 1/4 CORNER AND COULD NOT FIND A CORNER MONUMENT BUT DID FIND 5 TIES FROM THE RECORD 1985 TIE SHEET. INTERSECTED THE TIES AND SET A BERNTSEN SNM-1 STEEL NAIL MARKER AT THE CORNER UPON COMPLETION OF THE STATE HIGHWAY "32" RESURFACING PROJECT AND PERPETUATED THE CORNER LOCATION AS SHOWN BELOW.



CERTIFIED CORRECT:

Keith J. Walkowski

KEITH WALKOWSKI S-2717


Registered Land Surveyor

DATE: OCTOBER 18TH, 2021

COMPANY RIVERSIDE LAND SURVEYING LLC

TIE SKETCH:

- SET BERNTSEN SNM-1 STEEL NAIL MARKER
- FOUND BERNTSEN ALUMINUM CAPPED MONUMENT

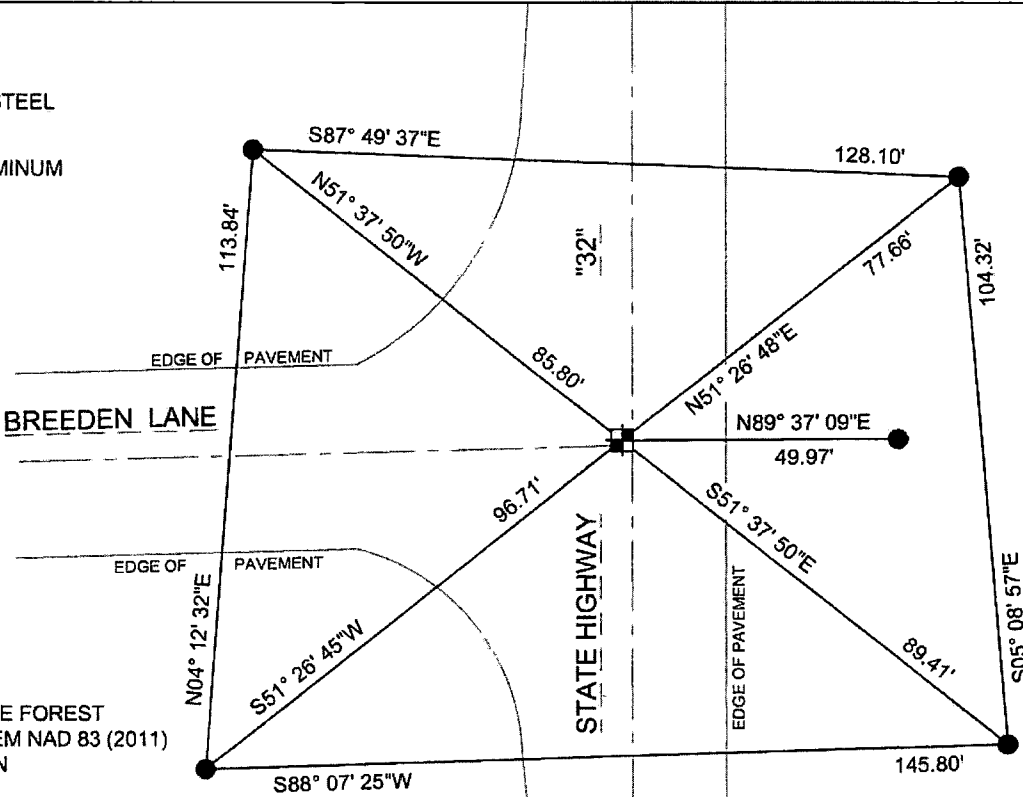

BEARINGS ARE BASED ON THE FOREST COUNTY COORDINATE SYSTEM NAD 83 (2011) AND REFERENCED AS SHOWN

THIS DRAWING IS NOT TO SCALE

43514362000

X-25


NO.

ORIGINAL ON FILE IN CO CLERK'S OFFICE
COPY HERE FOR REFERENCE


FIELD SURVEY NOTES
PRESERVATION OF LANDMARKS
(Pursuant to Section 59.635(7) Wisconsin Statutes
E-D-707-69

State of Wisconsin / Department of Transportation


COUNTY		
FOREST		
TOWN		
LAONA, WABENO		
HIGHWAY		
STH 32		
SECTION	TOWNSHIP	RANGE
36	T 35 N	R 14 E
TYPE OF LANDMARK		
R.R. SPIKE AGREES WITH USES		

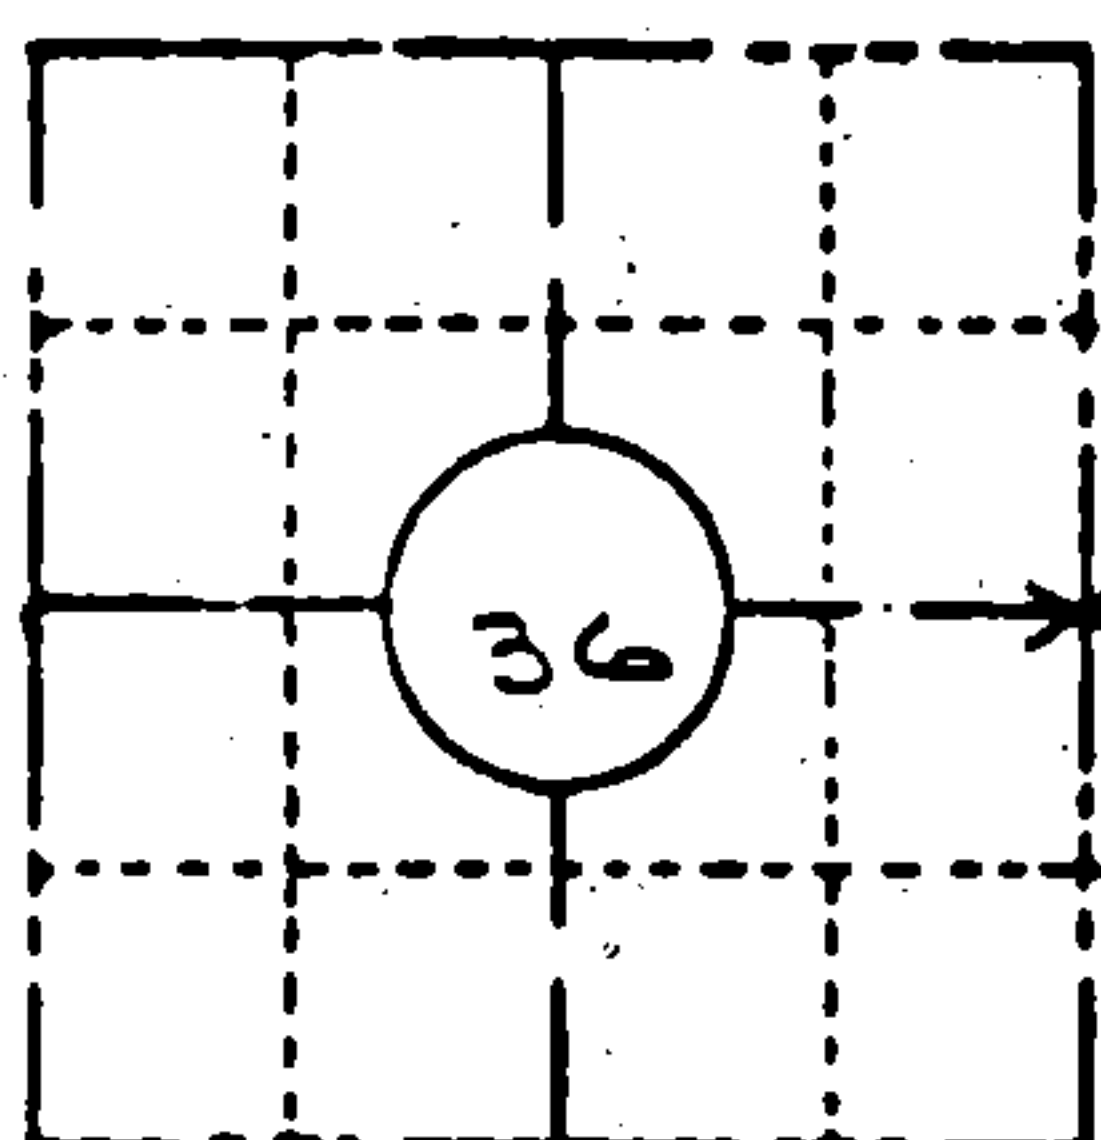

LOCATION SKETCH
(Location of landmark indicated by "x")

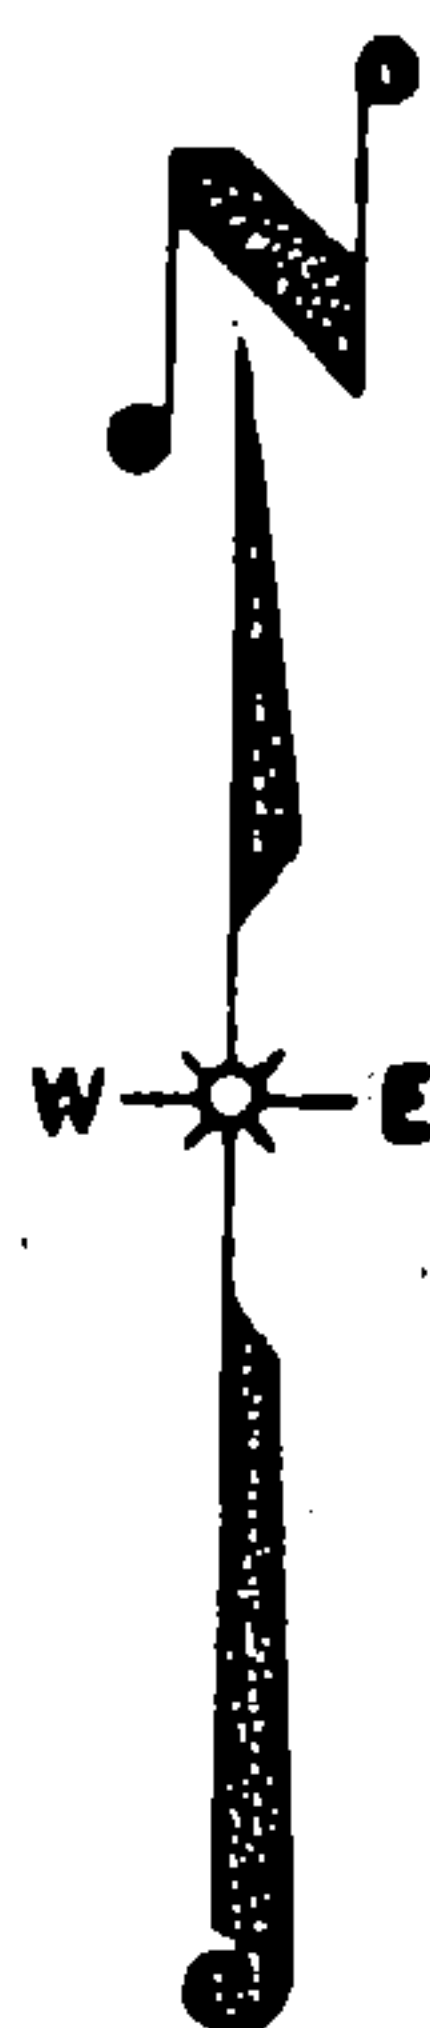

This space for copy of field notes or ties to the above described landmarks

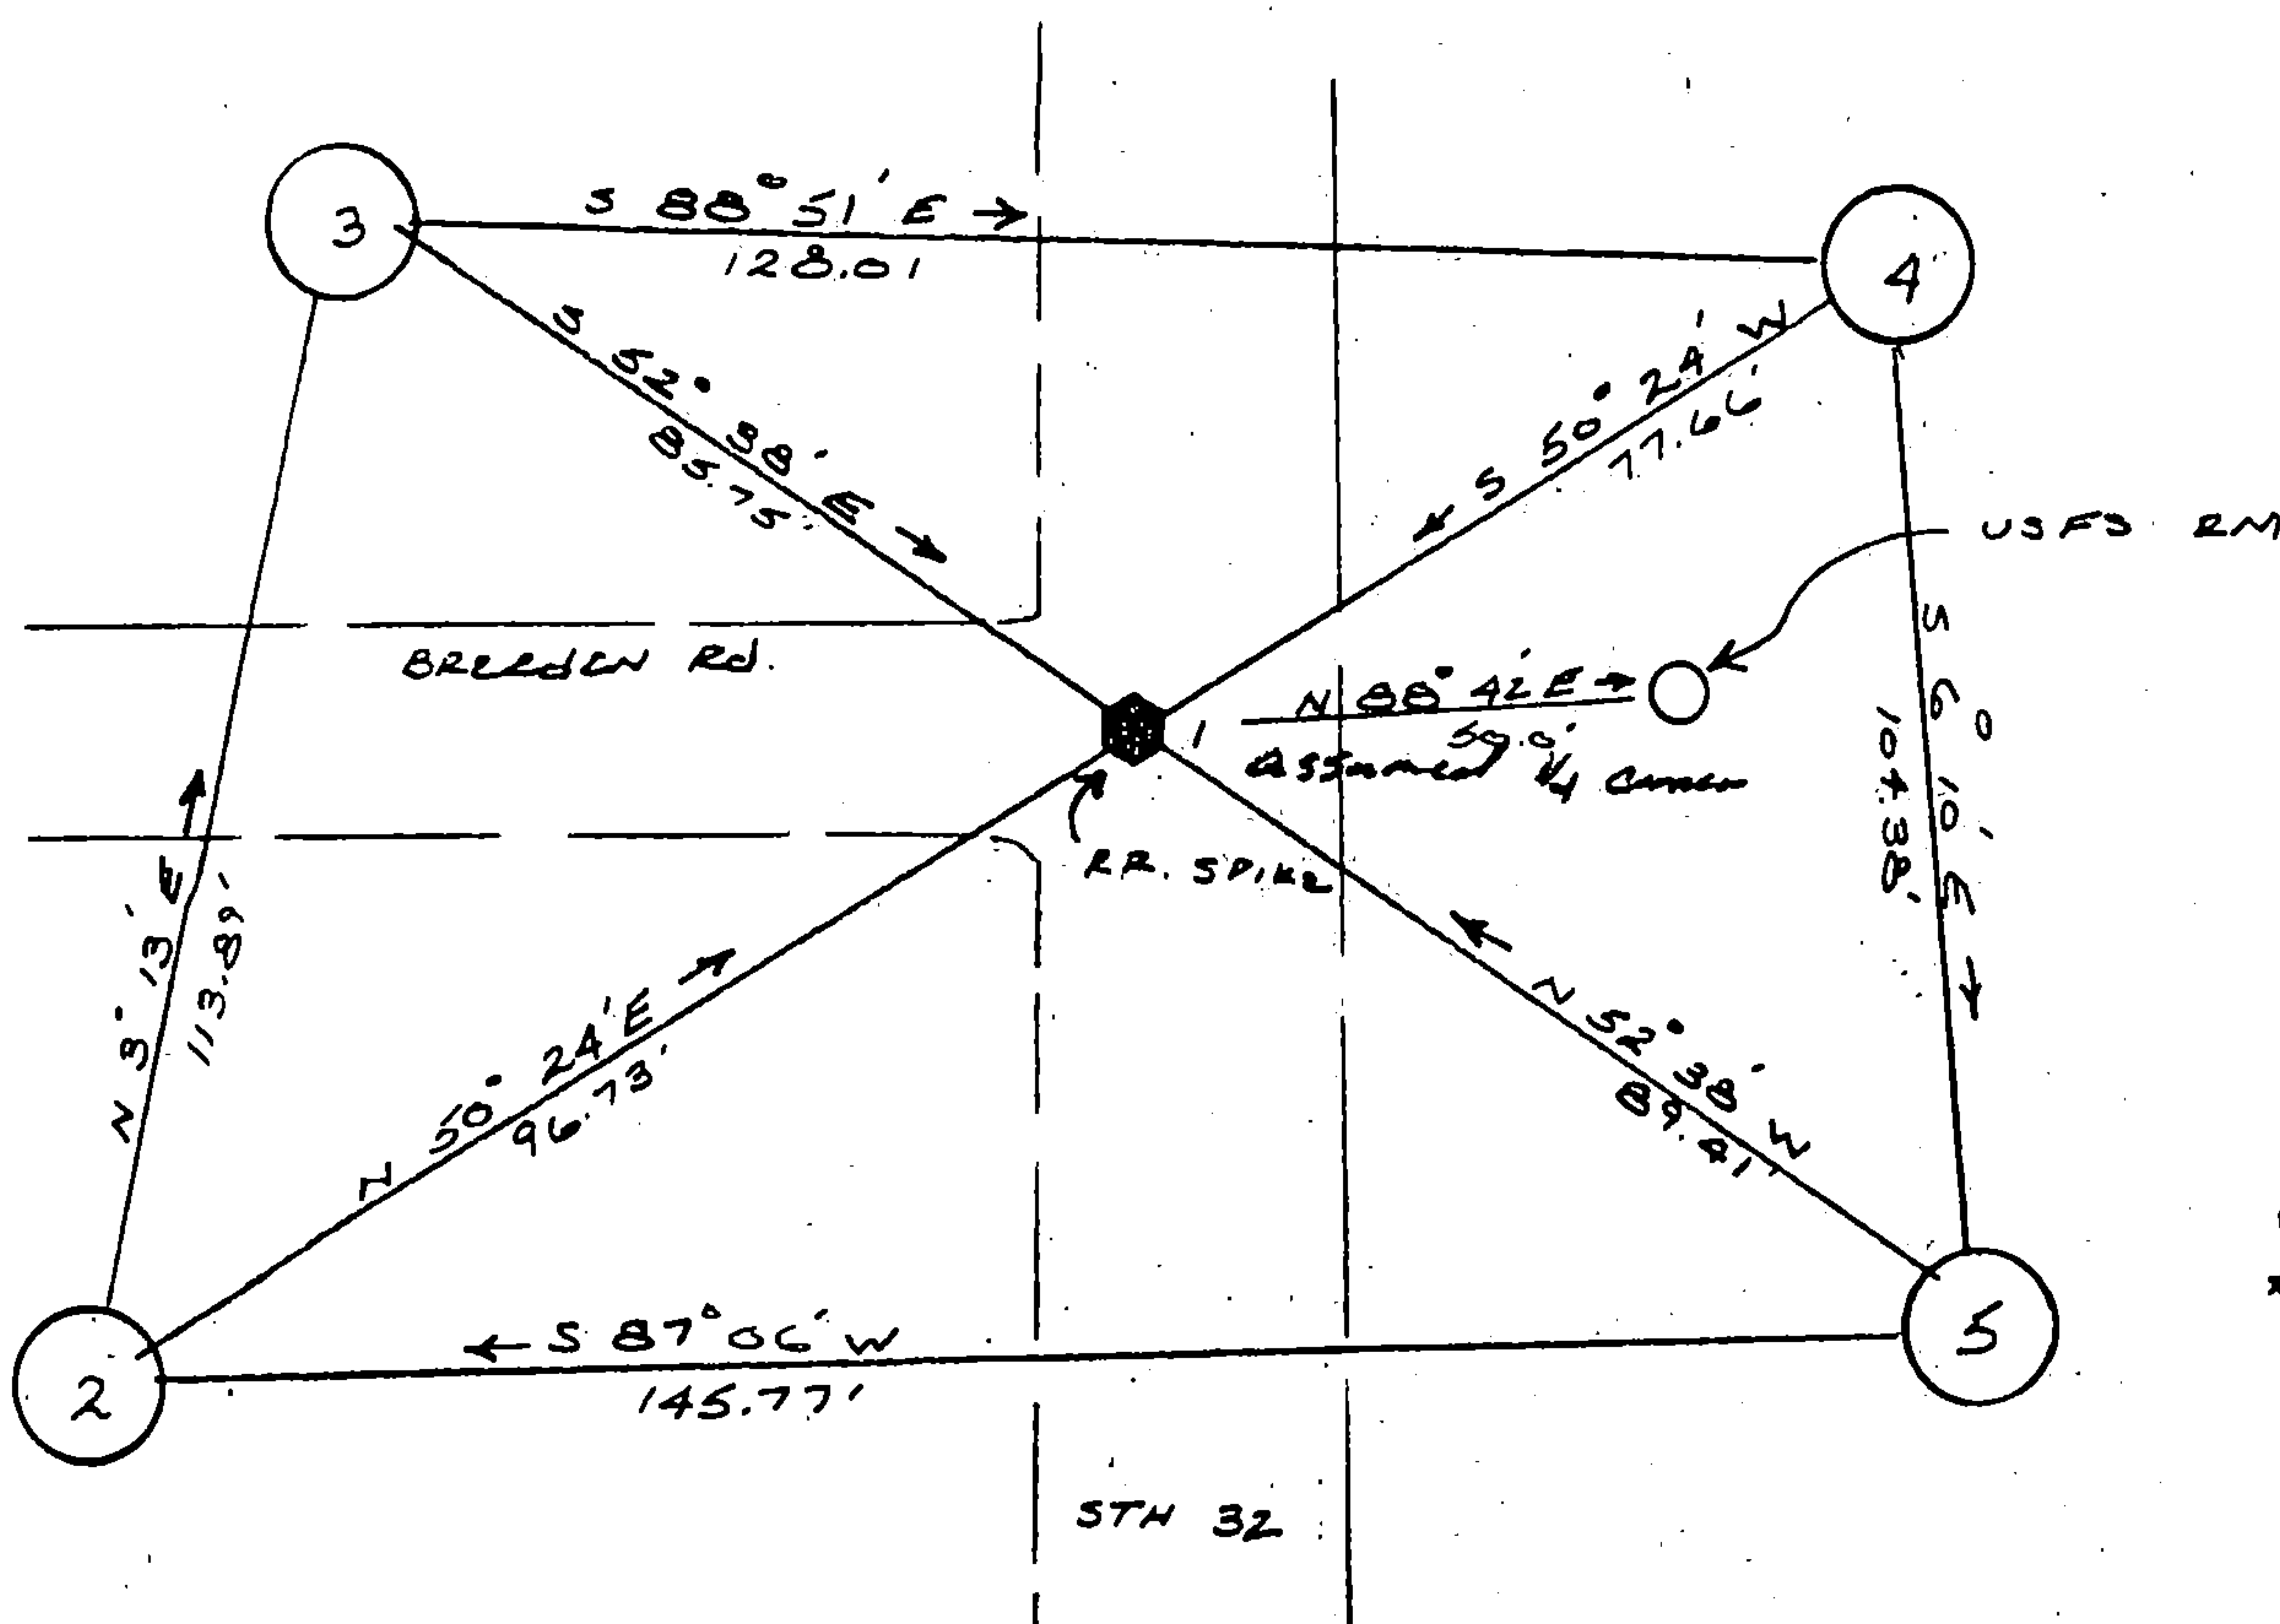

ALL WITNESS COR.
ARE D.O.T. BARNSTEN
DRIVEABLE MONUMENT.
SET FLUSH WITH
GROUND & STAMPED
WITH BEARING AND
DISTANCE TO
CORNER
Bygs are referred
to STH 32 E

FILED UNDER PROJECT		
9131-03-70		
DISTRICT OFFICE NUMBER	CITY	COUNTY
03-07	RHINELANDER	ONEIDA
LOCATED OR ESTABLISHED BY		
NAME J.R. WALLIN		

COUNTY CLERK'S OFFICE	
COUNTY OF Forest	WISCONSIN 35
DATE RECEIVED FOR RECORD	DATE COPY SENT TO COUNTY SURVEYOR
7-10-85	N/A
SIGNATURE OF COUNTY CLERK	

TITLE SURVEY CREW CHIEF DATE 5-16-85
under the direct supervision of MICHAEL HESS 500839

PRESERVATION OF LANDMARKS

43514 362000

PAGE

X-25