

CERTIFIED LAND CORNER RESTORATION


Index No. **E-7**

State of Wisconsin }
County of Forest } ss.

I Thomas R. Arnott, do hereby
certify that on the 10th day
of December, 19 75, I found
evidence of the 1/4
corner of sections 5 & 8
Township 36, North, Range
12 E, Fourth Principal Meridian,
as described hereon; and that from this evidence
I established a new monument and accessories
as described hereon to perpetuate the original
location of this corner.

Resident witnesses:

FORM 985 M. C. MILLER CO., MILWAUKEE

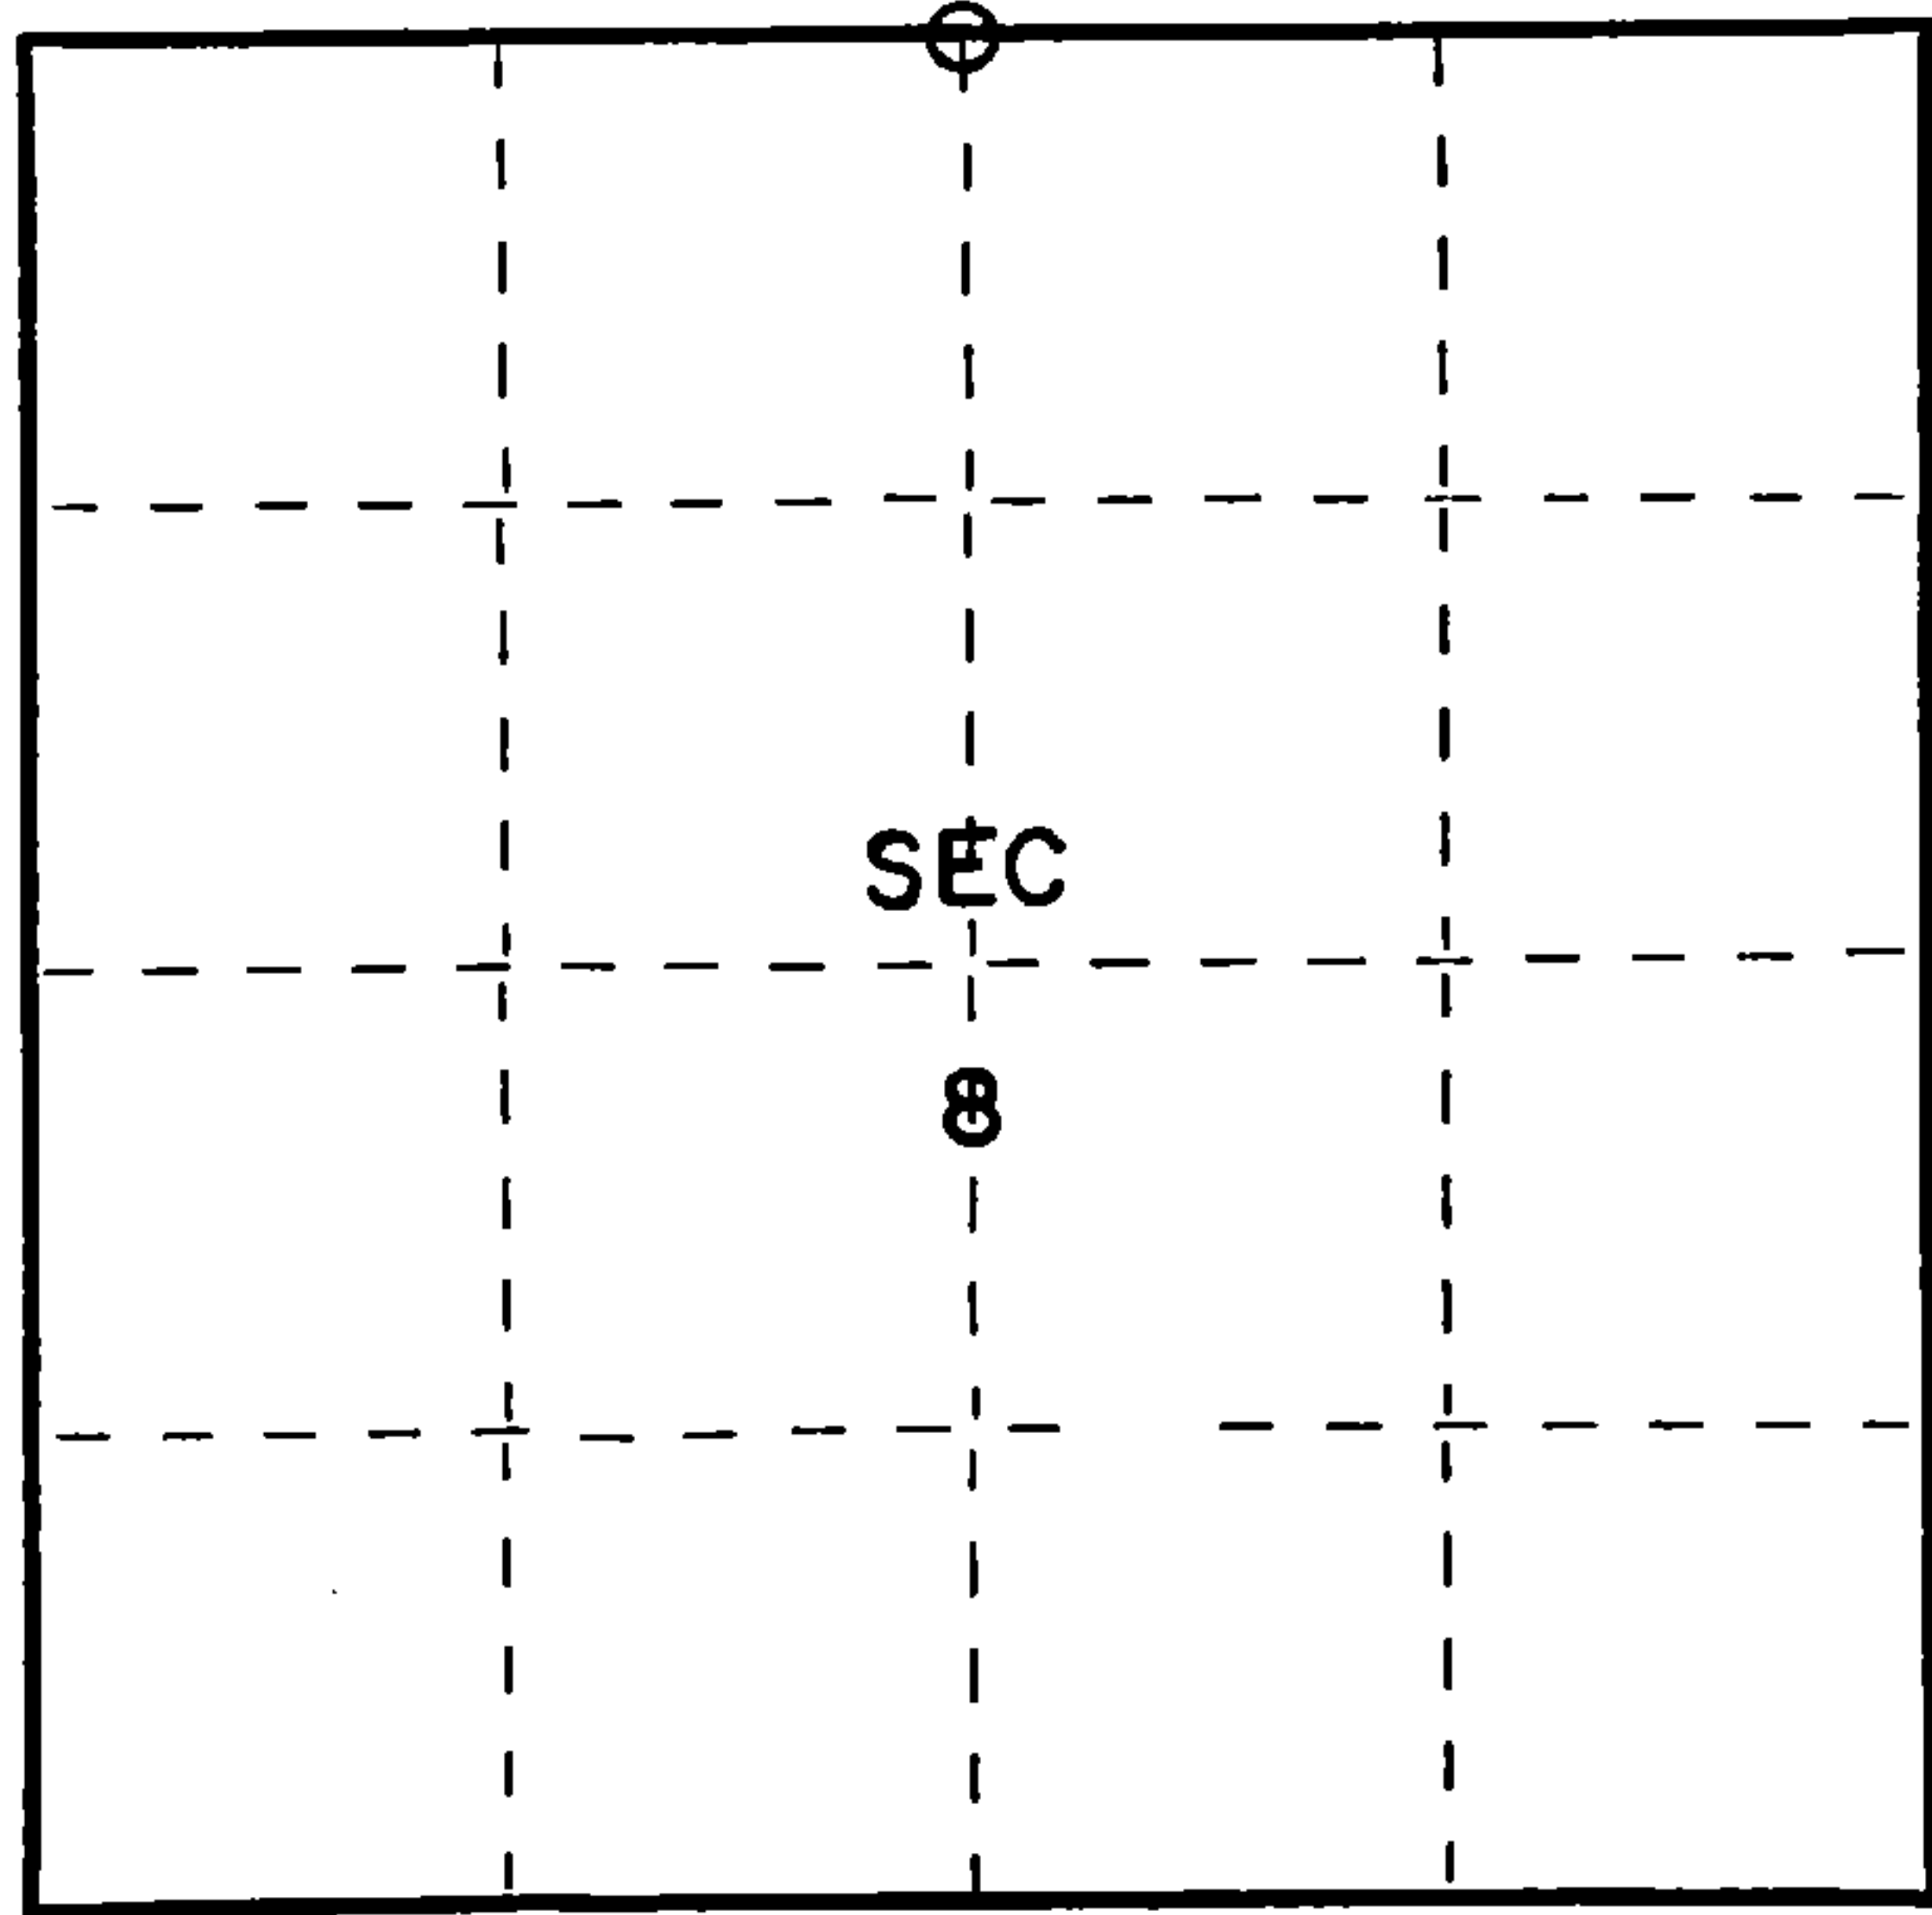

○ = Corner monument restored.


History of original corner establishment:

Original subdivision by William Daugherty Aug. 4 - Aug 9, 1859

Tamarac	8	N43W	10 Lks.
Tamarac	8	S114E	11 Lks.

Description of corner evidence found:

Wood post found

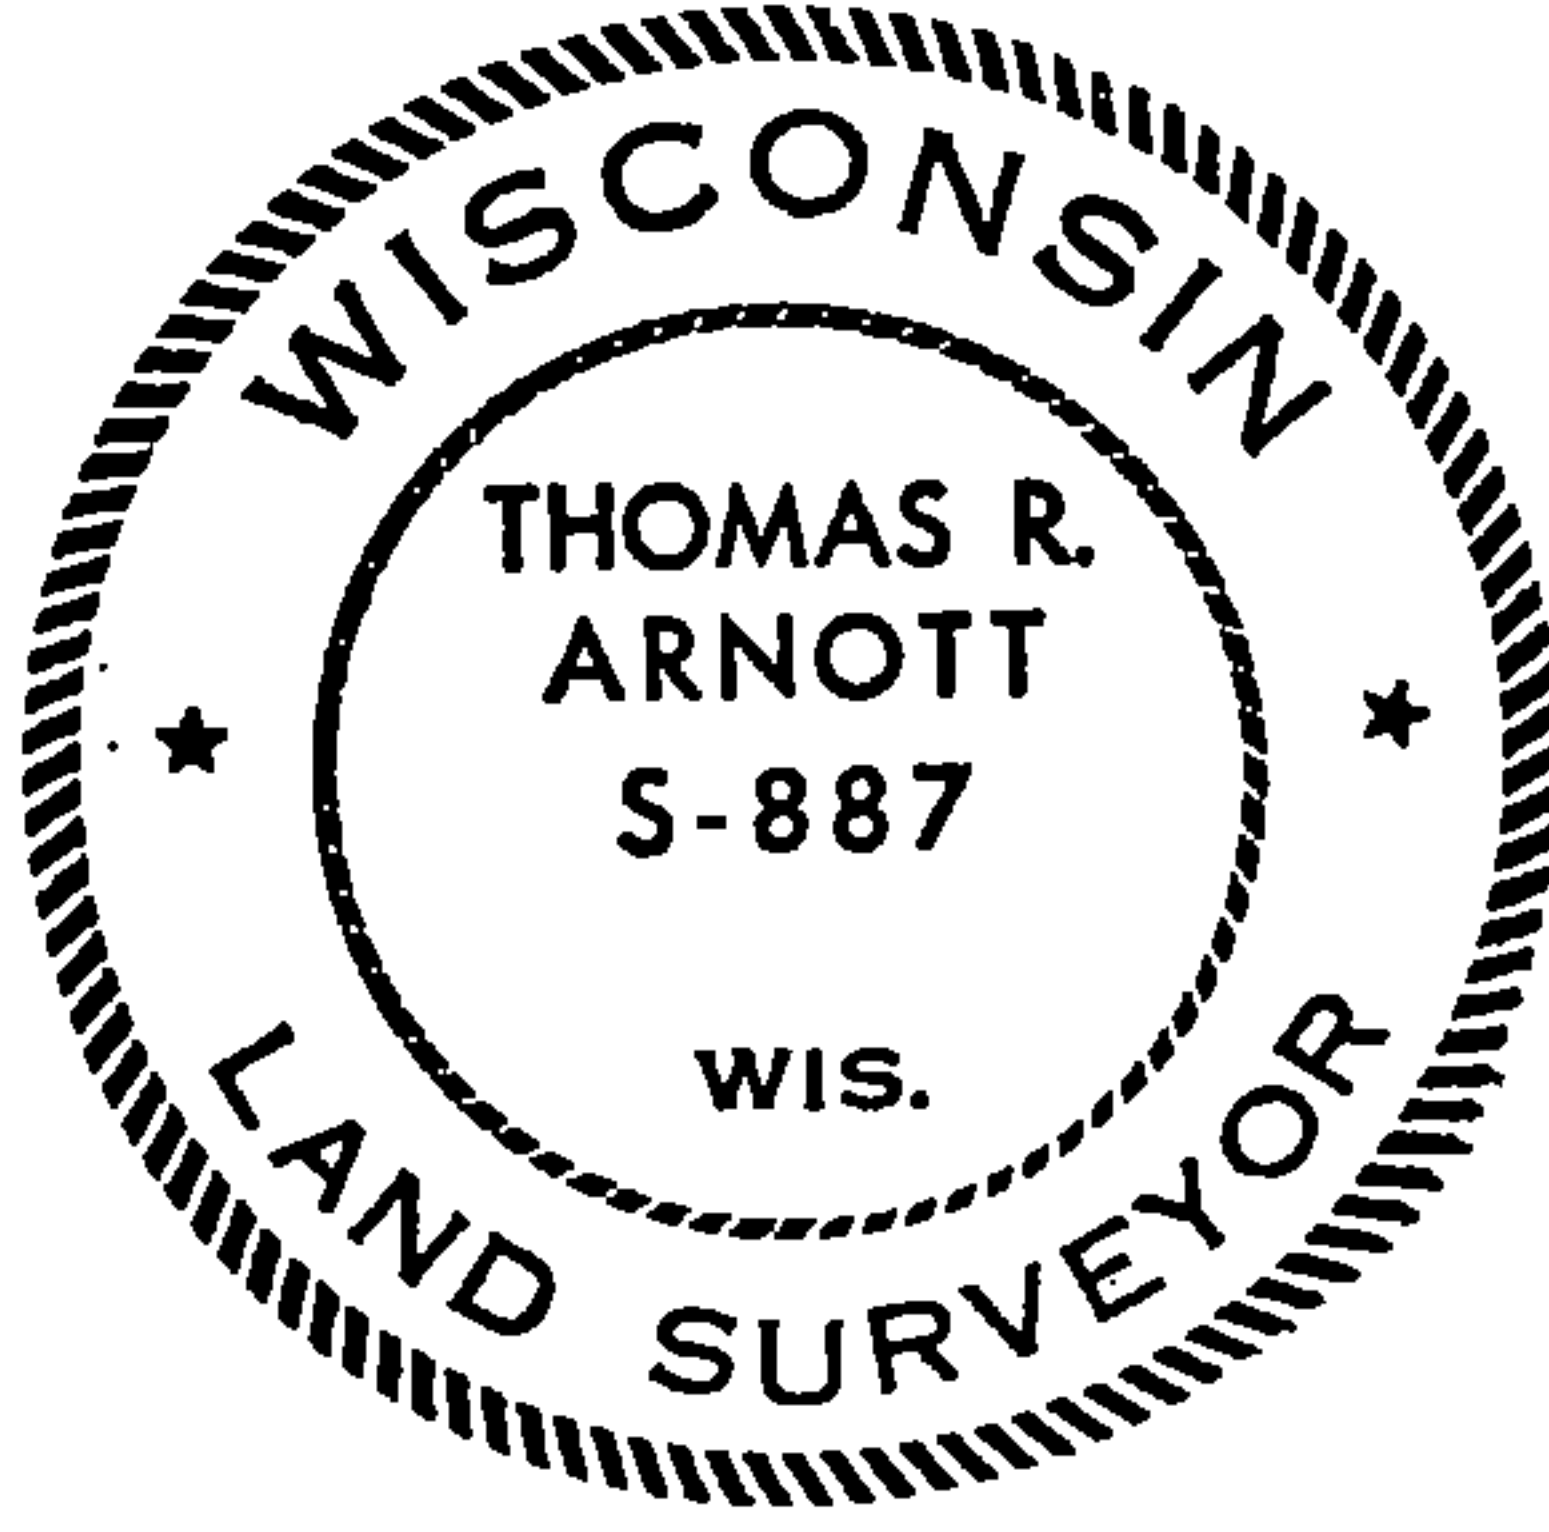

43612050020

Description of monument and accessories I established to perpetuate the original location of this corner.

Replaced wood post with new Forest County aluminum monument

Ties:

Maple	6	N38W	24.27 feet
Maple	8	N80E	14.50 feet
Maple spar	30	N88W	24.34 feet (BT found)

Dated at Crandon, Wis., this 16th day of December, 19 75.

Signature Thomas R. Arnott Title Land Surveyor Registration No. S-887
(County Surveyor, Registered Land Surveyor, or other duly authorized official)

Office of Register of Deeds, County of Forest, I hereby certify that the within
instrument was filed in this office for record on the 16th day of December, 19 75
at 11 o'clock A. M.

Engine Stutzman Document Number
(Register of Deeds)

By _____ Deputy

108396