

CERTIFIED LAND CORNER RESTORATION


Index No. J-19

State of Wisconsin }
County of Forest } ss.

I Thomas R. Arnott, do hereby
certify that on the 10 Sept. day
of Sept., 1975, I found
evidence of the 1/4
corner of sec. 11 & 14
Township 36, North, Range
13 E, Fourth Principal Meridian,
as described hereon; and that from this evidence
I established a new monument and accessories
as described hereon to perpetuate the original
location of this corner.

Resident witnesses:
Herbert Wagoner

FORM 985 H. G. MILLER CO., MILWAUKEE

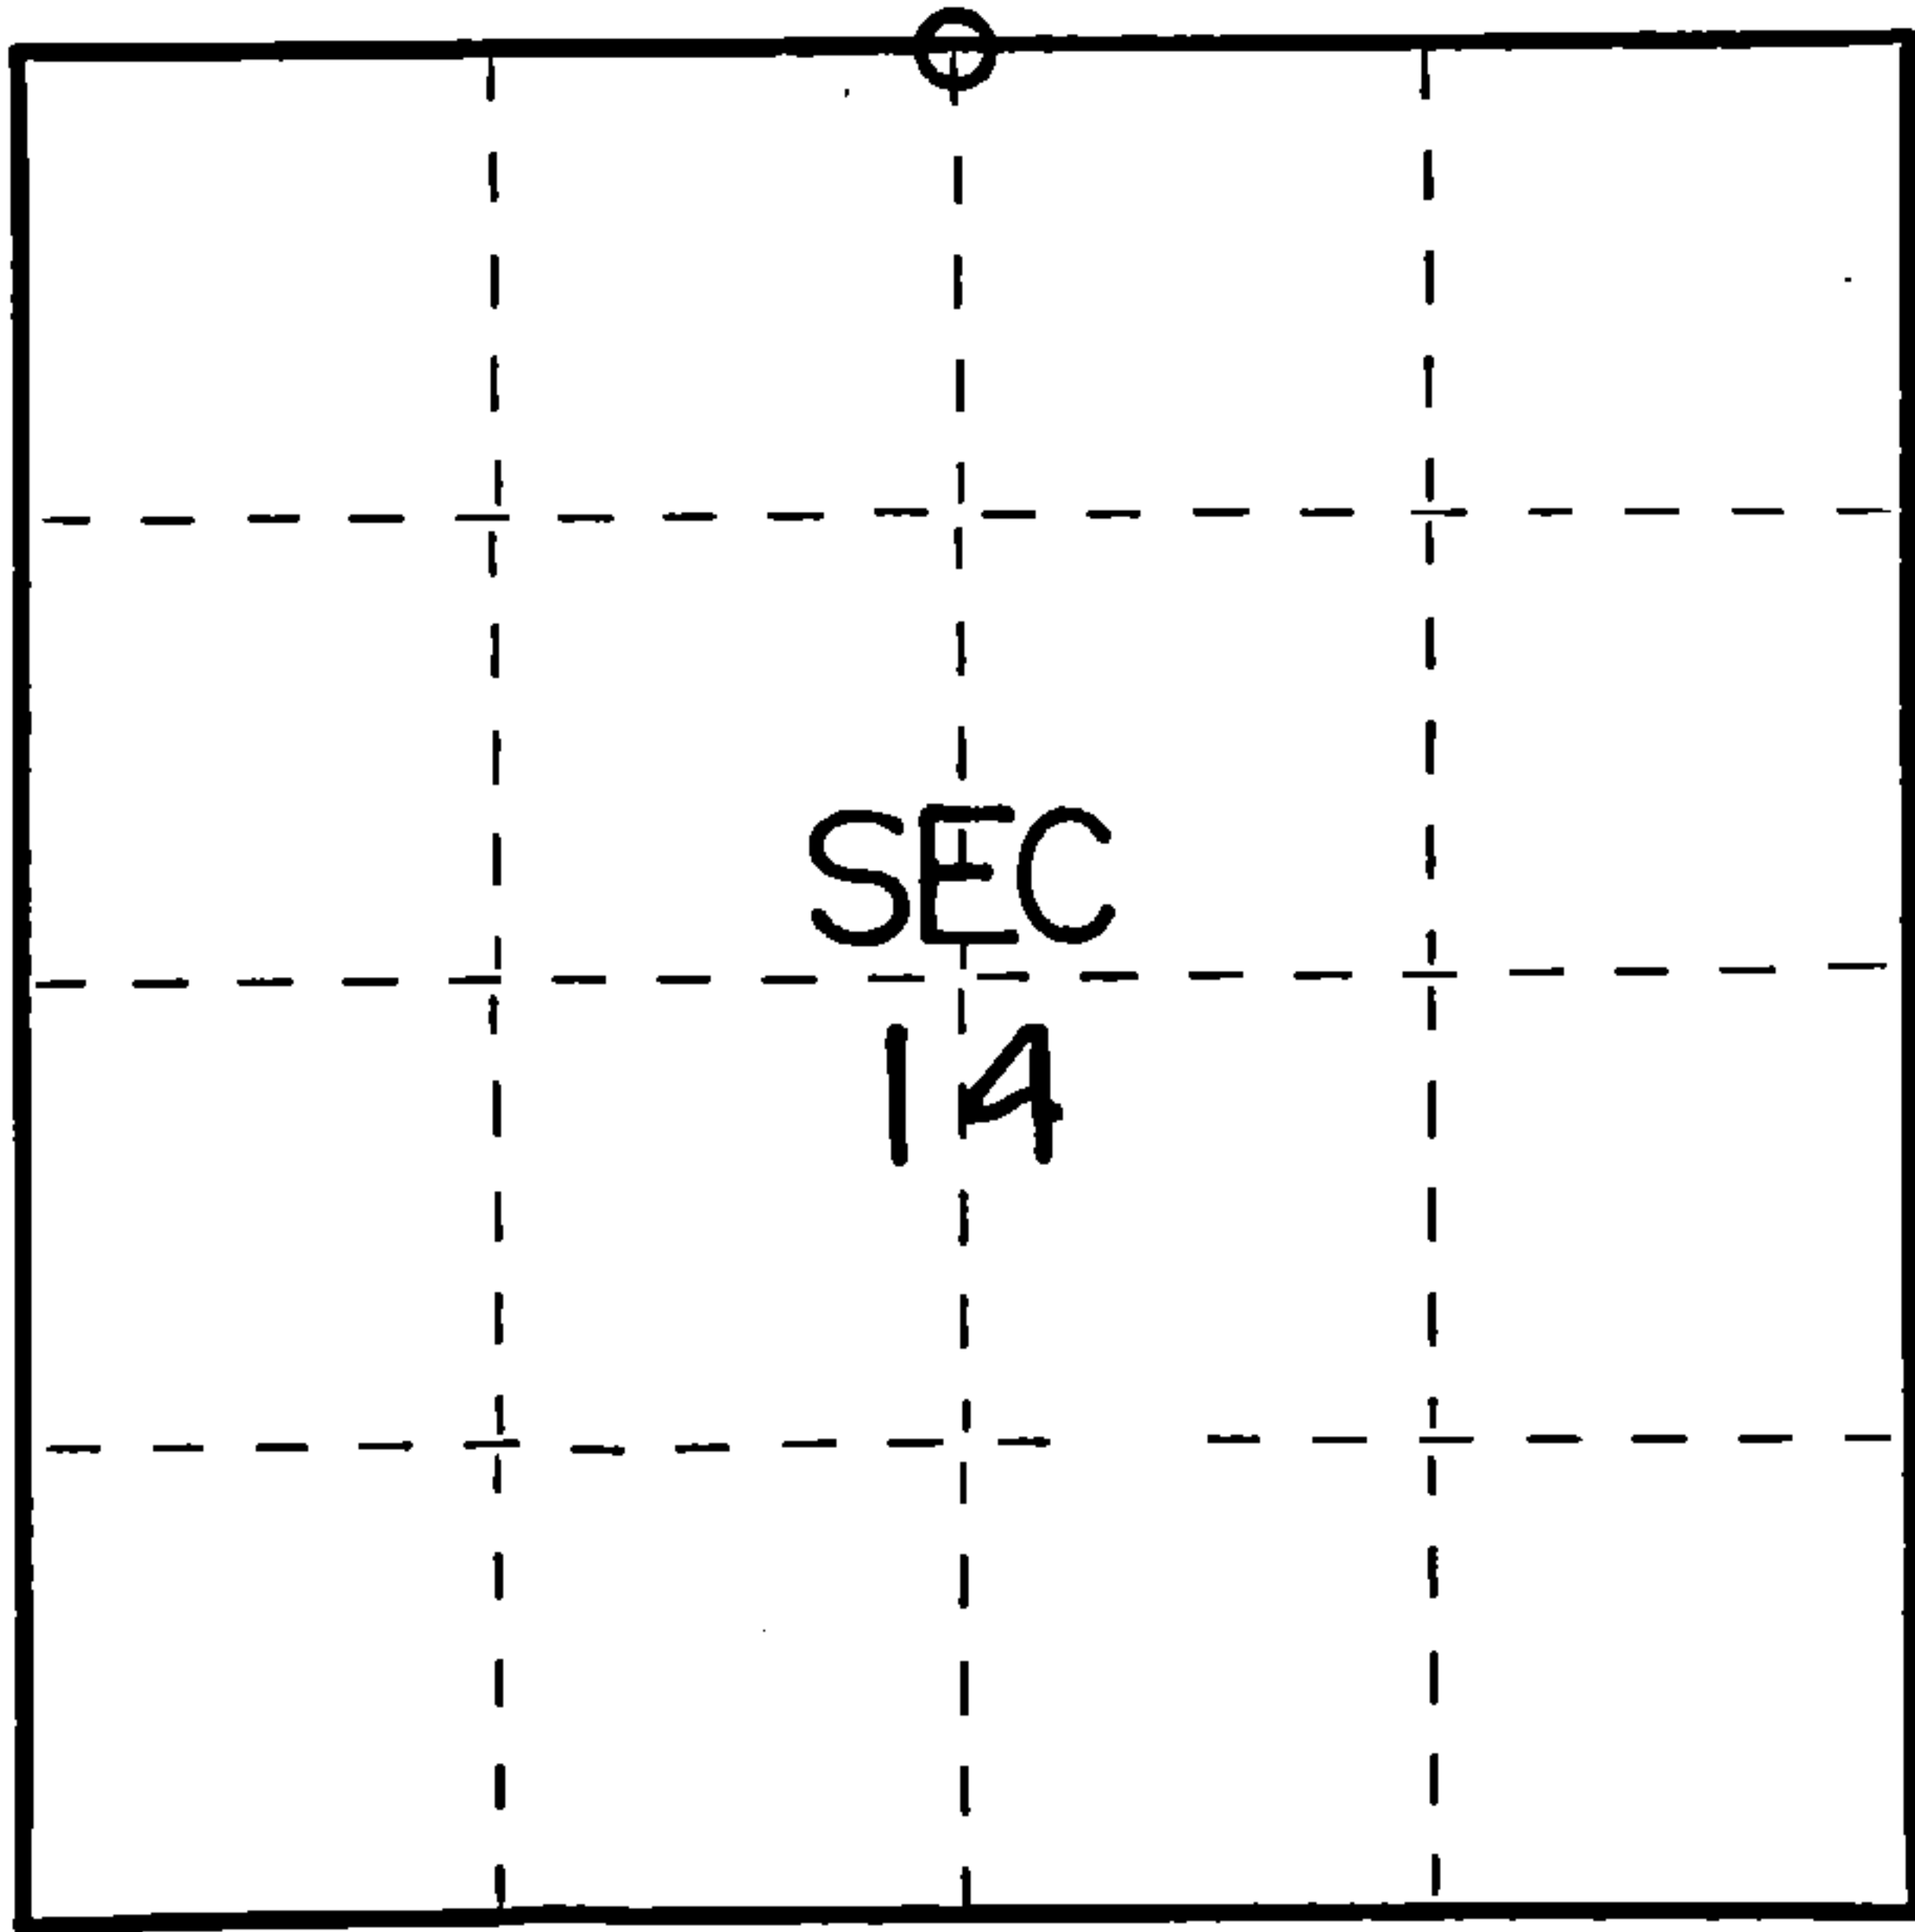

○ = Corner monument restored.

History of original corner establishment:

Original survey done by James L. Nowlin June 2 - June 12, 1865
Hemlock 9 N80E 10 Lks.
Lind 7 N8W 10 Lks.

Description of corner evidence found:

2" iron pipe 5' long with brass cap set by C.E. Walker in 1938

Description of monument and accessories I established to perpetuate the original location of this corner.

Left Monument set by Walker

Ties:

Maple	6	N11E	23.60 feet
Maple	6	S80E	19.25 feet



Dated at Crandon, Wis., this 26 day of Nov., 1976

Signature Thomas R. Arnott Title Surveyor Registration No. S-887
(County Surveyor, Registered Land Surveyor, or other duly authorized official)

Office of Register of Deeds, County of Forest, I hereby certify that the within
instrument was filed in this office for record on the 26 day of Nov., 1976
at 3:30 o'clock P. M.

EUGENE STATEZNY Document Number 110611
(Register of Deeds)

By Eileen Schmidt Deputy

43613110020