

CERTIFIED LAND CORNER RESTORATION


Index No. **R21**

State of Wisconsin }
County of Forest } ss.

I Thomas R. Arnett, do hereby
certify that on the 19th day
of February, 1976, I found
evidence of the section
corner of sections 23, 24, 25 & 26
Township 36, North, Range
13 E, Fourth Principal Meridian,
as described hereon; and that from this evidence
I established a new monument and accessories
as described hereon to perpetuate the original
location of this corner.

Resident witnesses:

FORM 985 H. C. MILLER CO., MILWAUKEE

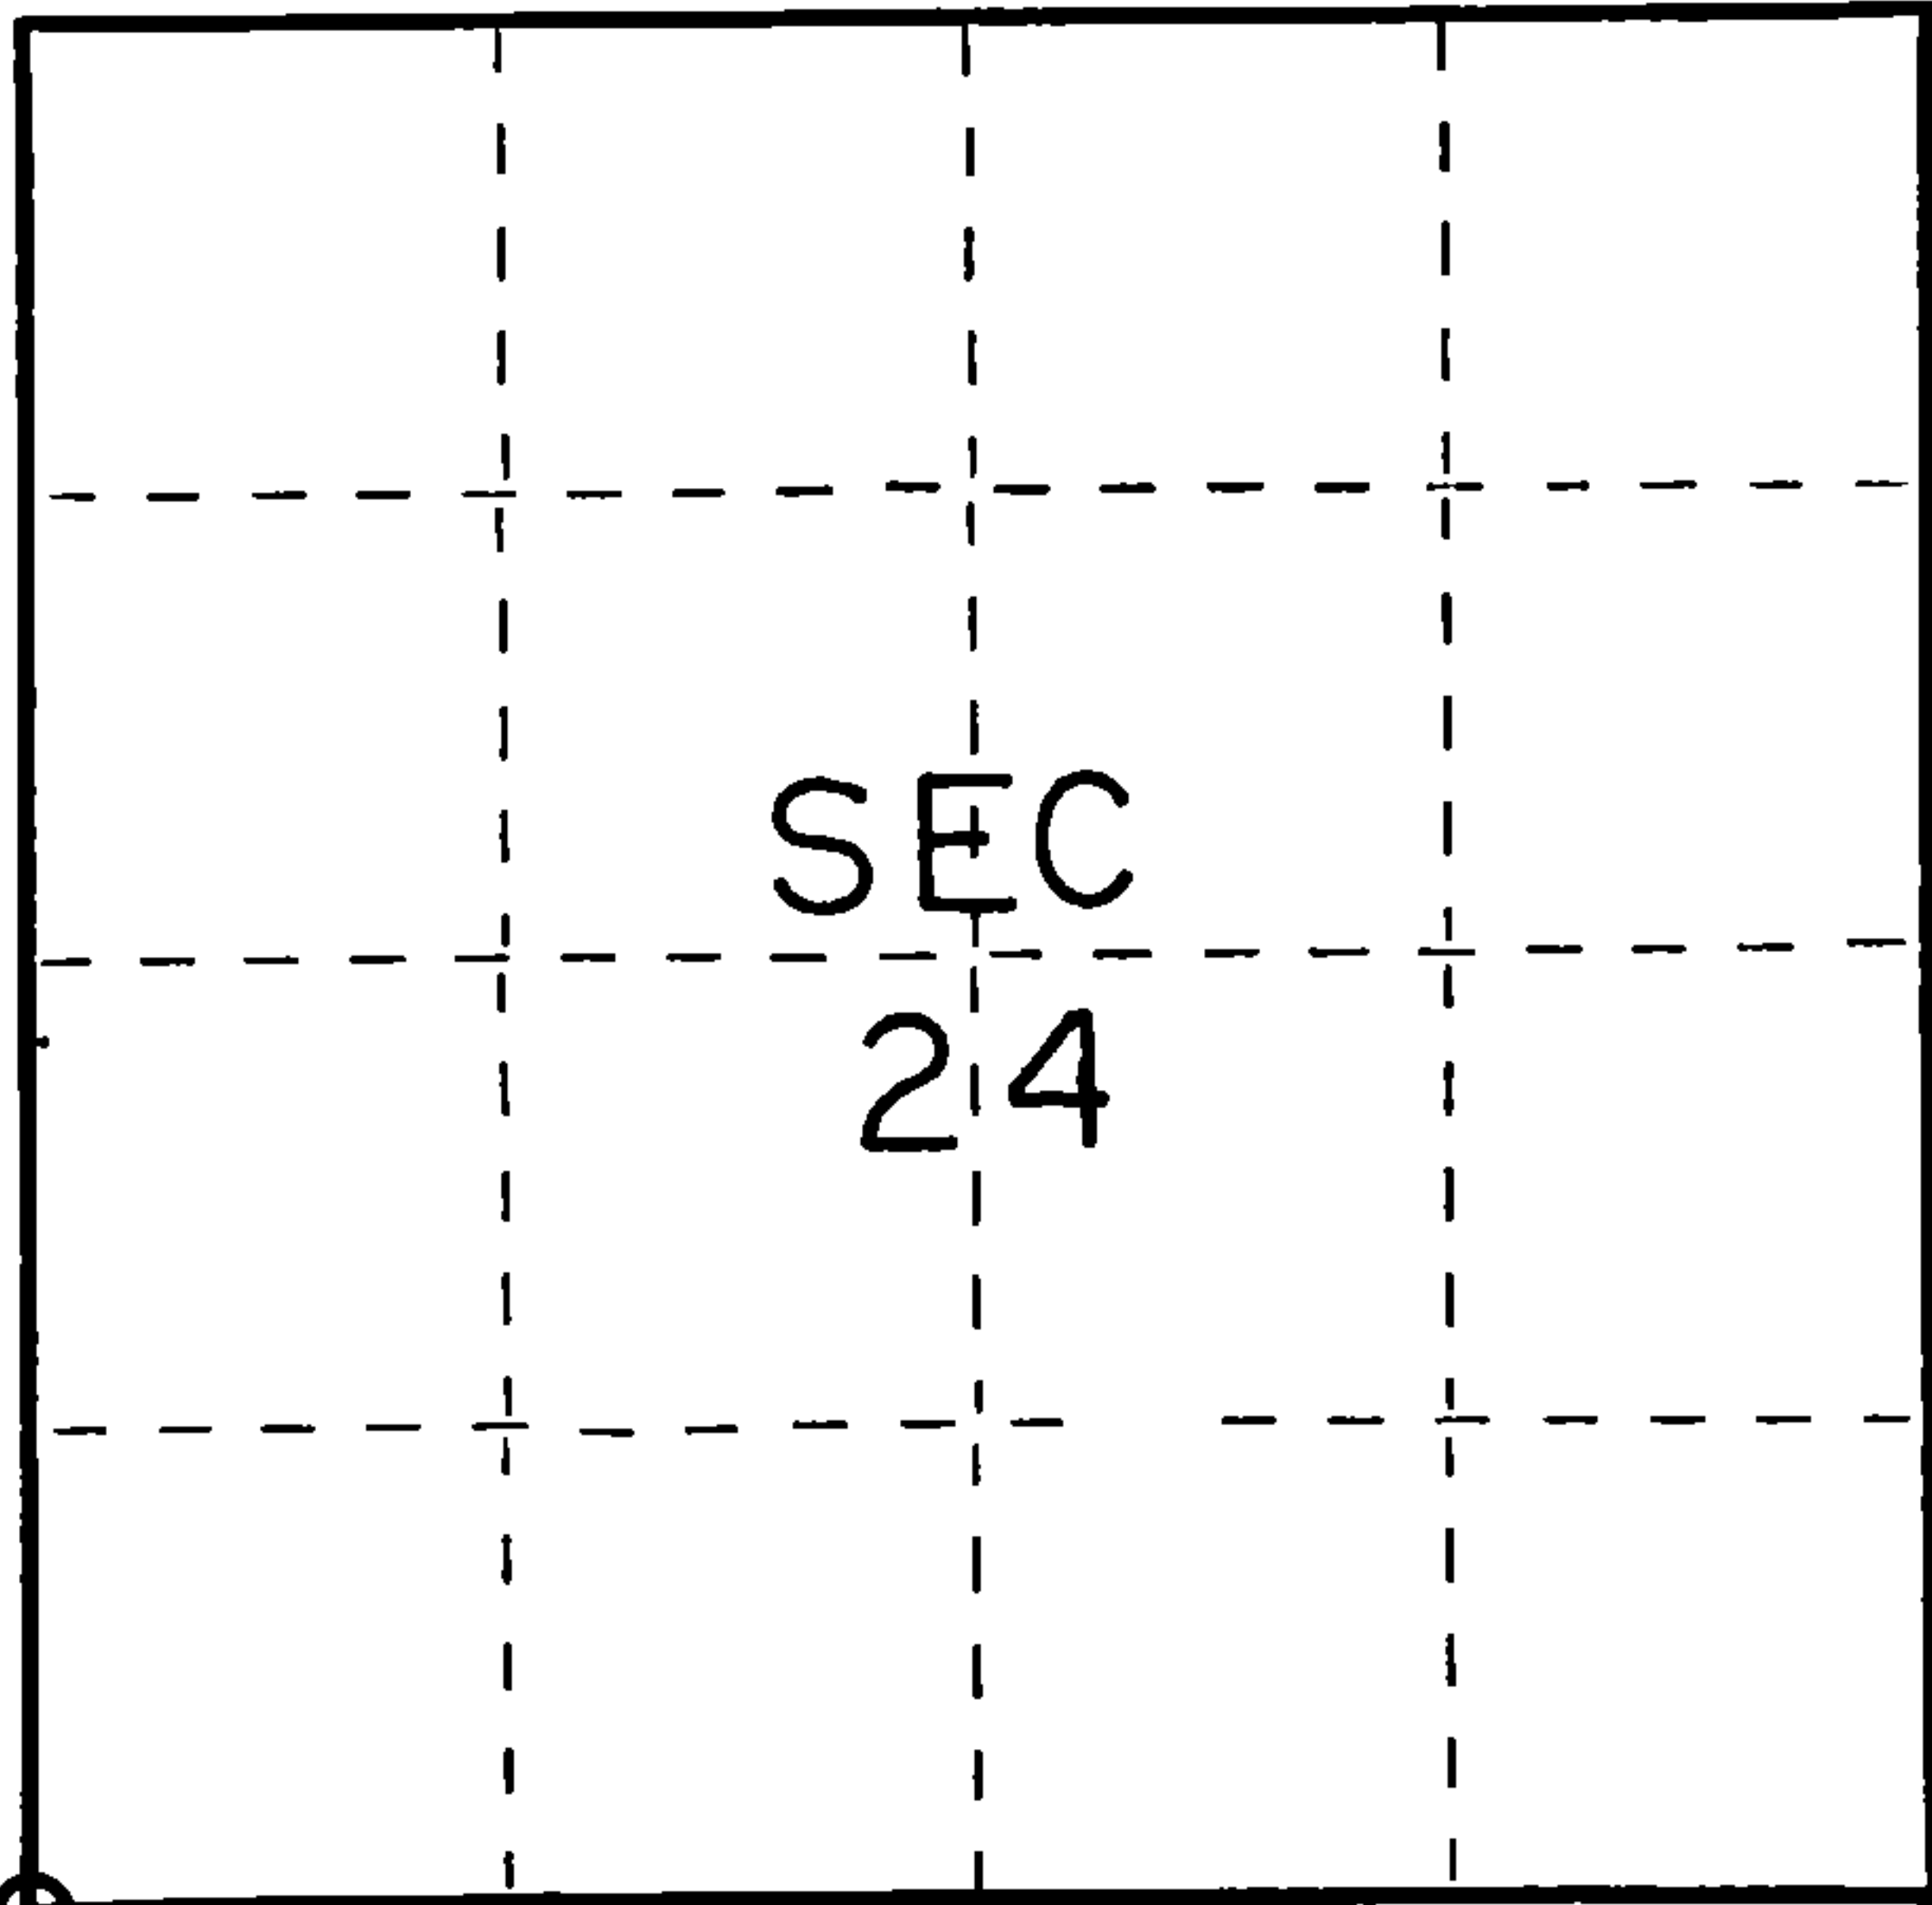

○ = Corner monument restored.

History of original corner establishment:

Original subdivision by James Nowlin June 2 * June 12, 1865

Birch	30	N50W	37 Lks.
Ironwood	8	N4E	26 Lks.

Description of corner evidence found:


2" iron pipe 5' long with brass cap set by C.E. Walker in 1938

Description of monument and accessories I established to perpetuate the original location of this corner.

Left monument set by Walker

Ties:

Maple	14	N18W	29.64 feet
Maple	8	S38E	8.28 feet
Maple	80	S18W	12.99 feet

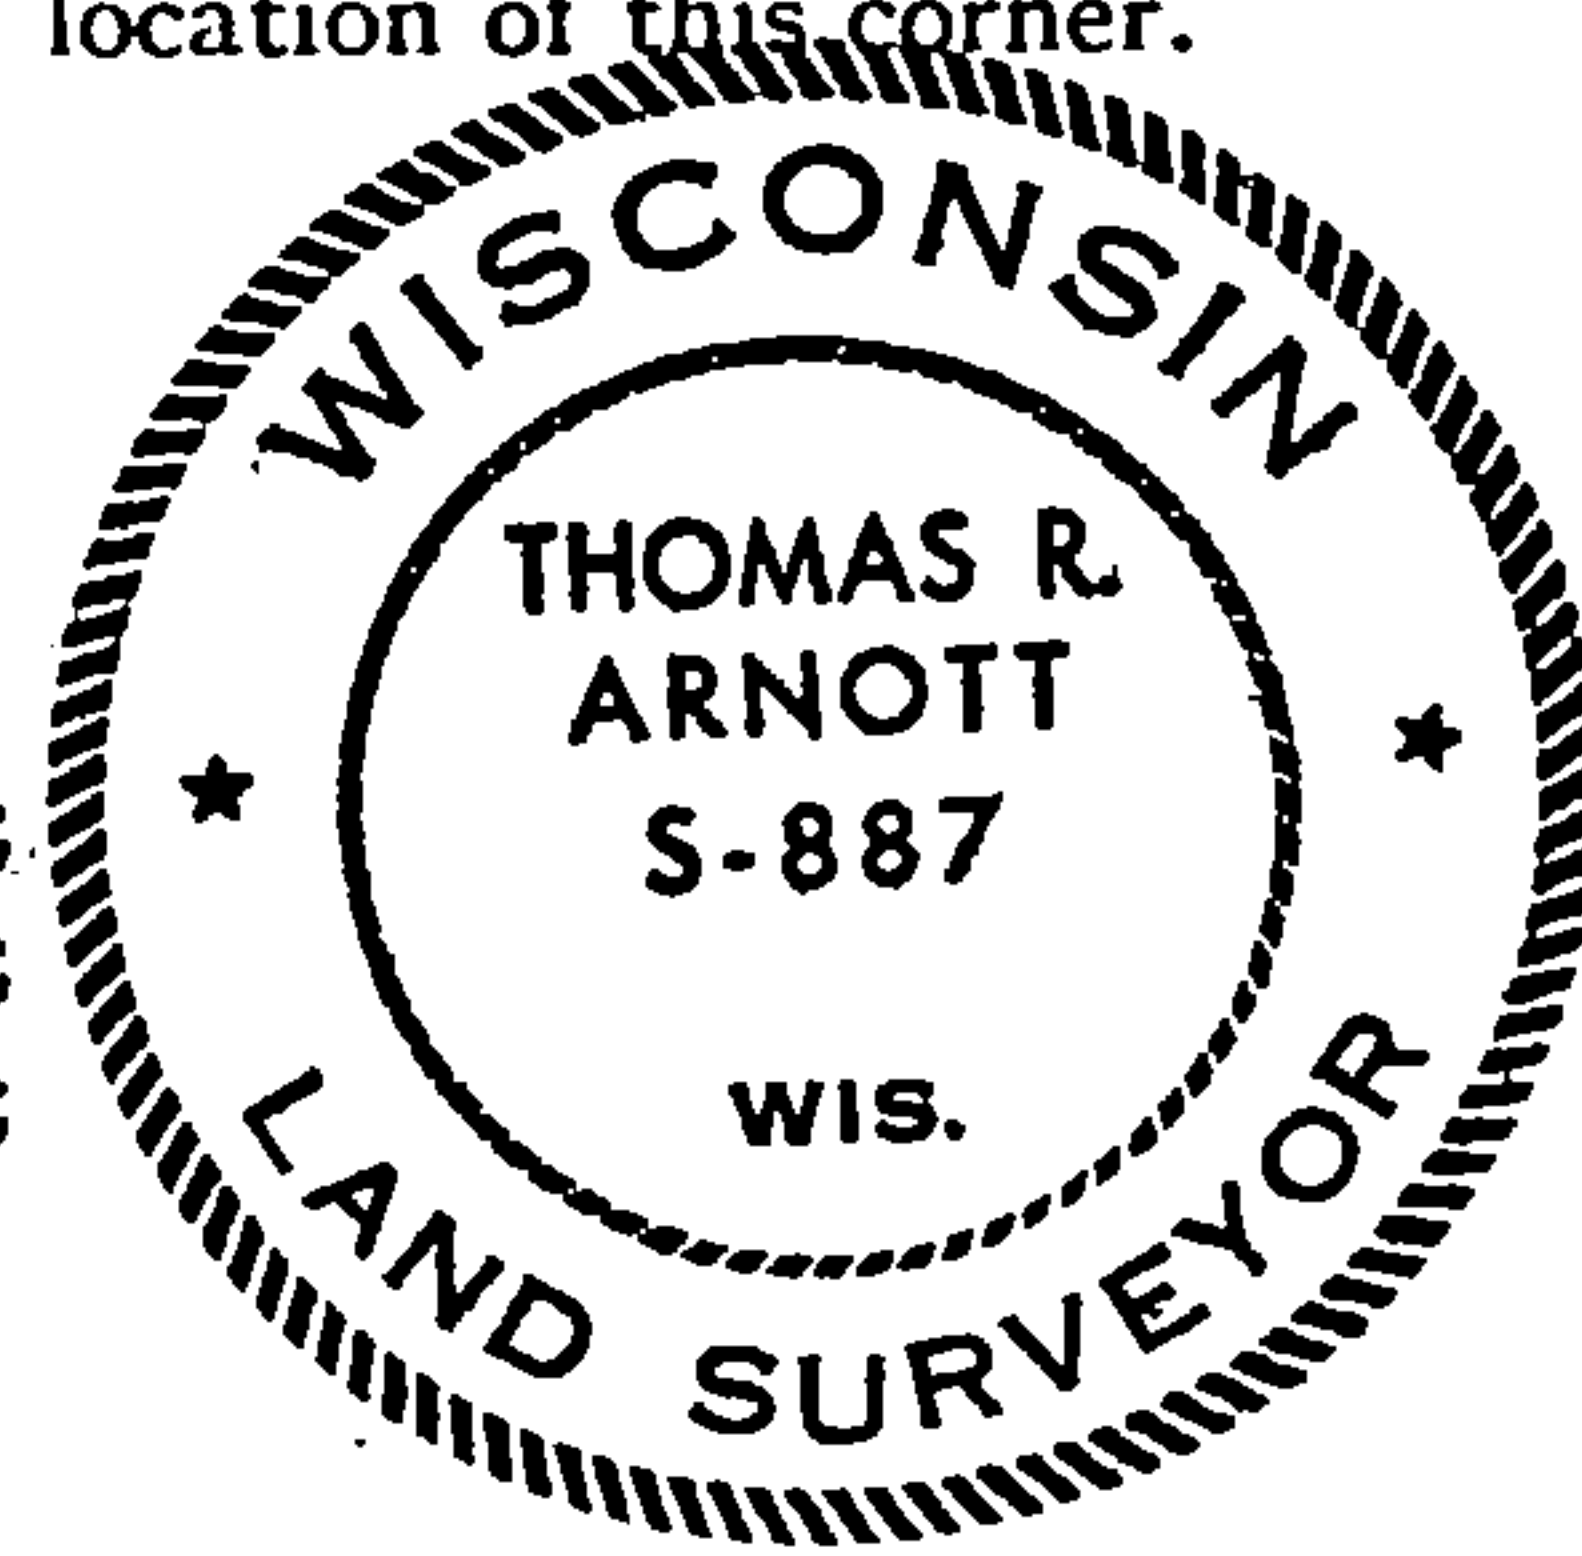

4361328 0000

Dated at Crandon, Wis., this 20th day of February, 1976.

Signature Thomas R. Arnett Title Surveyor Registration No. S-887
(County Surveyor, Registered Land Surveyor, or other duly authorized official)

Office of Register of Deeds, County of Forest, I hereby certify that the within
instrument was filed in this office for record on the 20th day of February, 1976
at 9 o'clock A. M.

Eugene Staszny Document Number **108788**
(Register of Deeds)

By _____ Deputy