

CERTIFIED LAND CORNER RESTORATION


Index No. **P25**

State of Wisconsin }
County of Forest } ss.

I Thomas R. Arnott, do hereby
certify that on the 19th day
of January, 19 76, I found
evidence of the 1/4
corner of sections 19 & 24
Township 36, North, Range
13 & 14 E Fourth Principal Meridian,
as described hereon; and that from this evidence
I established a new monument and accessories
as described hereon to perpetuate the original
location of this corner.

Resident witnesses:

FORM 985 H. C. MILLER CO., MILWAUKEE

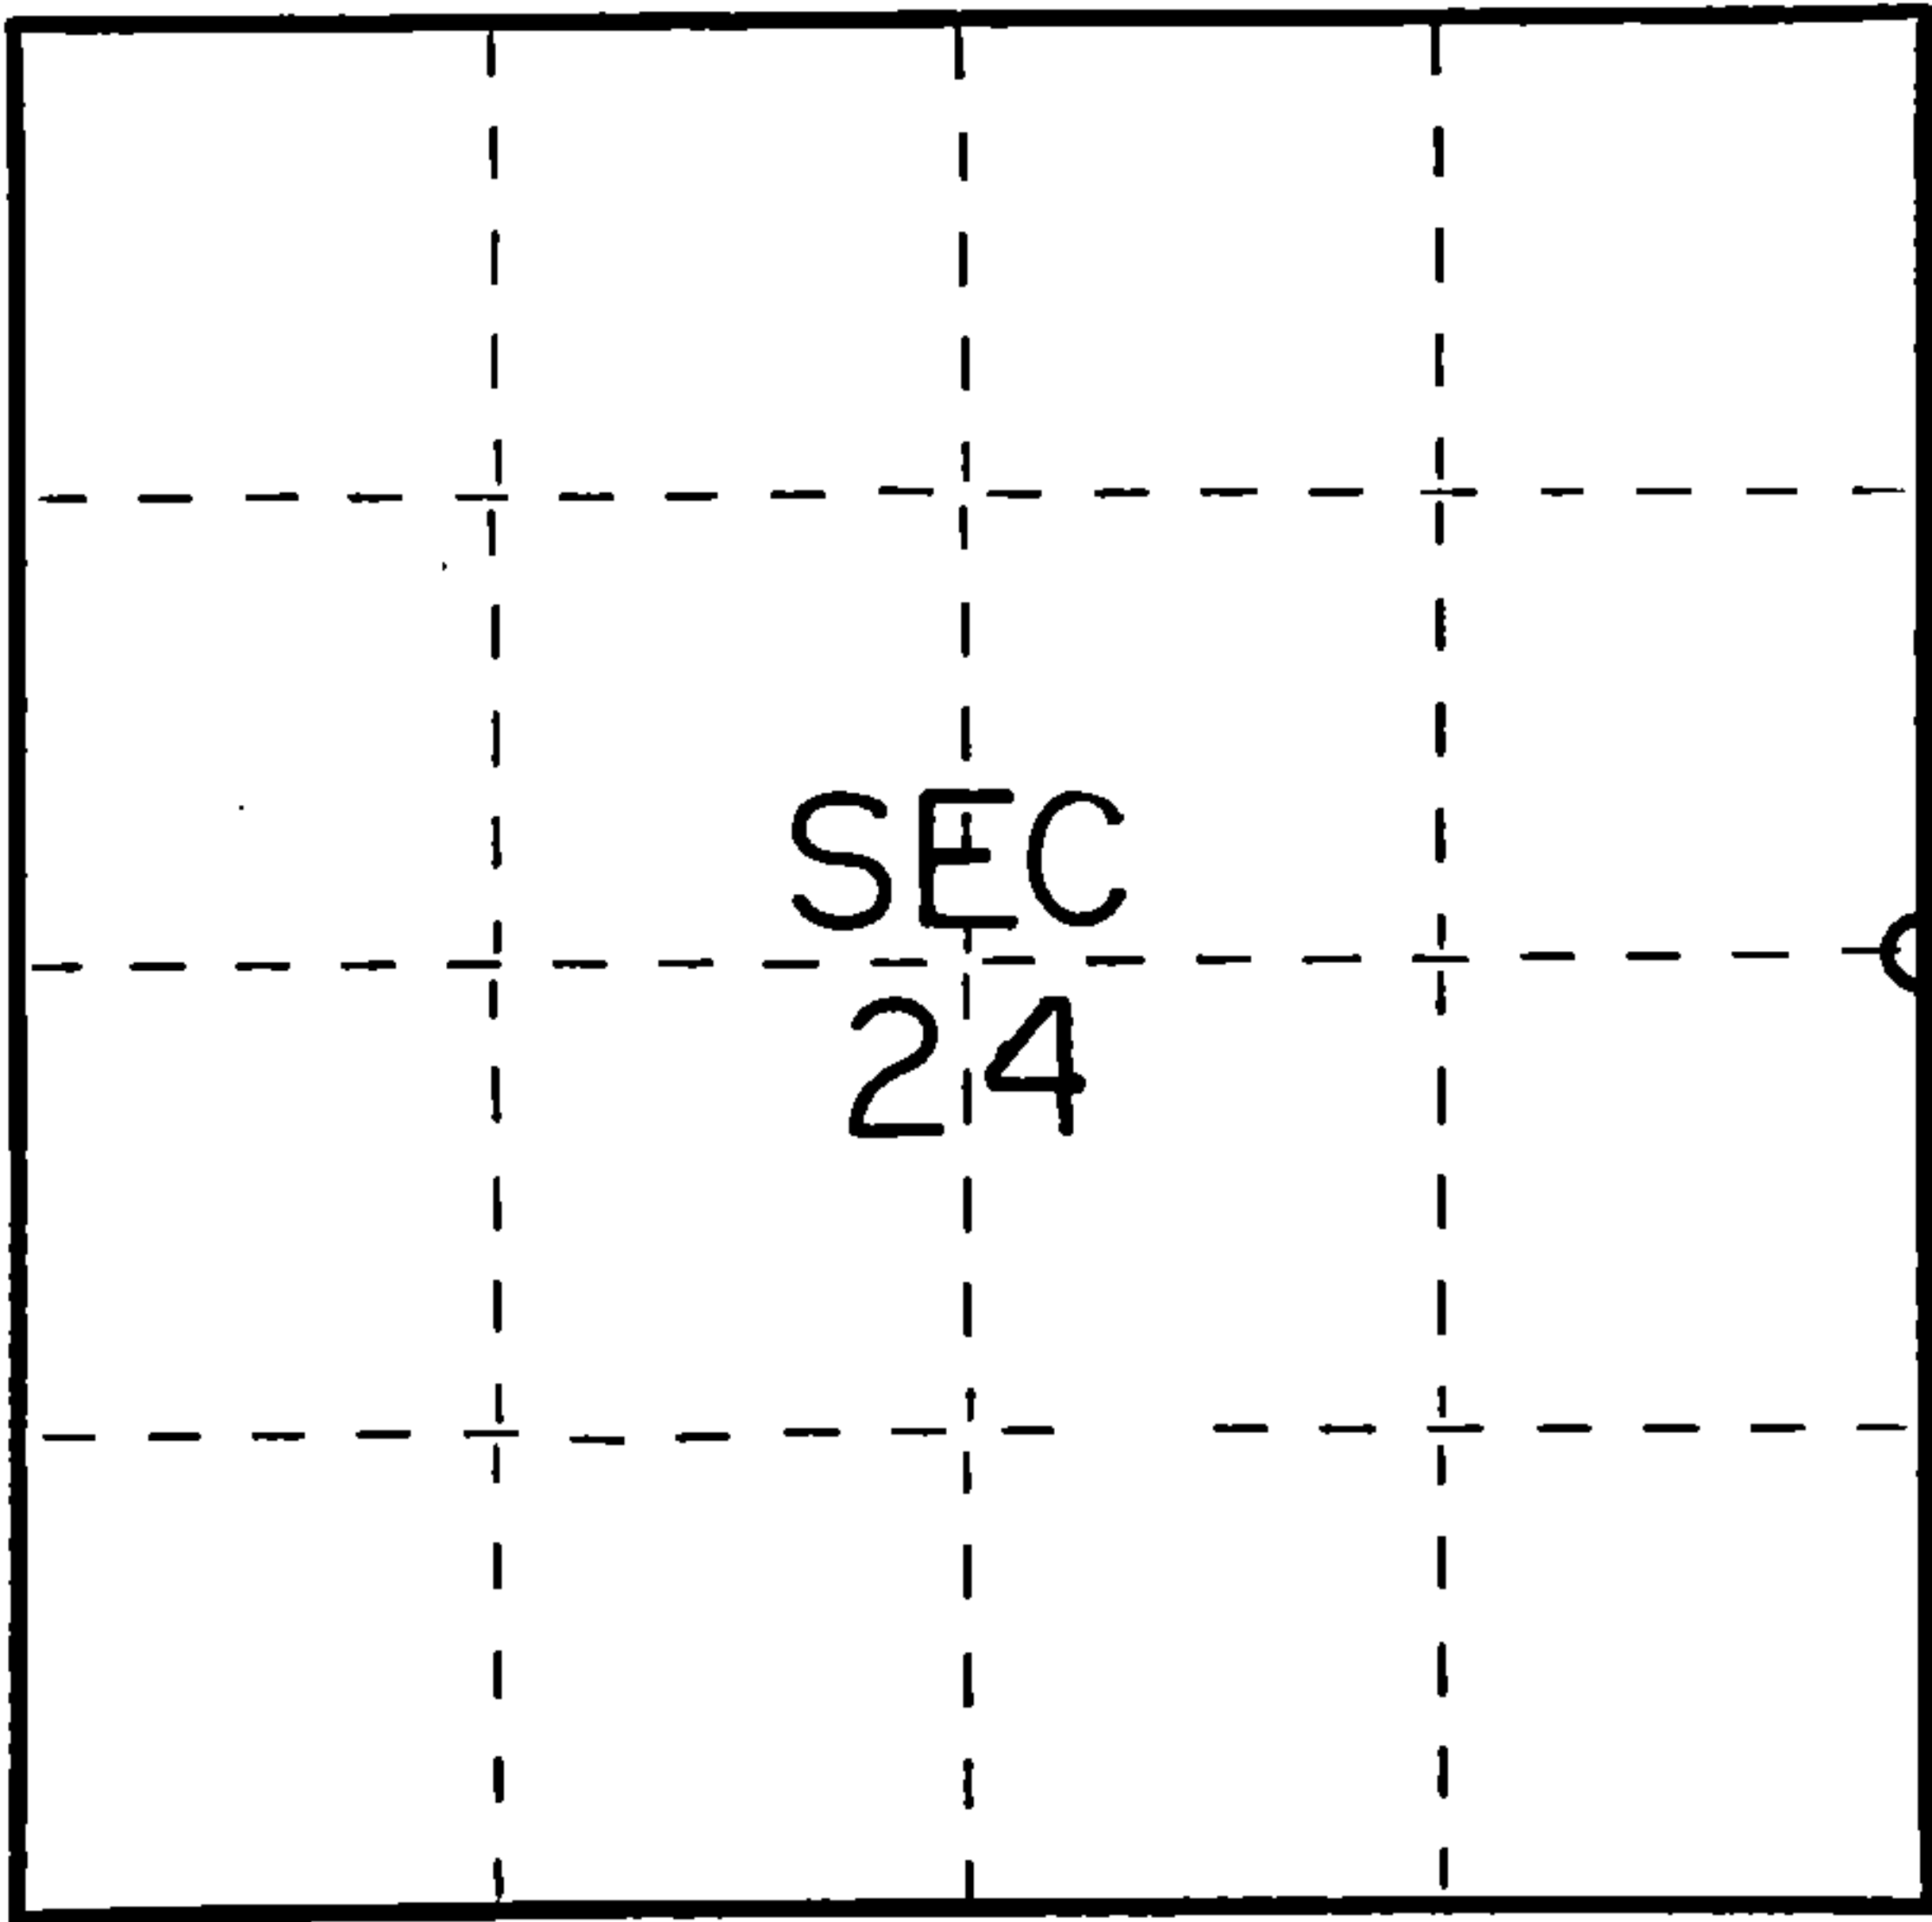

○ = Corner monument restored.

History of original corner establishment:

Hemlock	12	N70E	10 Lks.
Hemlock	12	S28W	25 Lks.

Description of corner evidence found:

2" iron pipe with brass cap set by C.E. Walker in 1938

Description of monument and accessories I established to perpetuate the original location of this corner.

Left monument set by Walker

Ties:

Maple	8	S51E	26.00 feet
Maple	8	S42W	12.40 feet



Dated at Crandon Wis., this 26th day of January, 19 76.

Signature Thomas Arnott Title Surveyor Registration No. S-887
(County Surveyor, Registered Land Surveyor, or other duly authorized official)

Office of Register of Deeds, County of Forest, I hereby certify that the within
instrument was filed in this office for record on the 26th day of January, 19 76
at 11 o'clock A. M.

Eugene Stetson Document Number
(Register of Deeds)

By _____ Deputy

108650

43613242000