

CERTIFIED LAND CORNER RESTORATION


Index No. **A7-133**

State of Wisconsin }
County of Forest } ss.

I Thomas R. Arnett, do hereby
certify that on the 27th day
of January, 1976, I found
evidence of the section
corner of sections 3, 4, 33 & 34
Township 35 & 36, North, Range
13 E, Fourth Principal Meridian,
as described hereon; and that from this evidence
I established a new monument and accessories
as described hereon to perpetuate the original
location of this corner.

Resident witnesses:

FORM 985 M. C. MILLER CO., MILWAUKEE

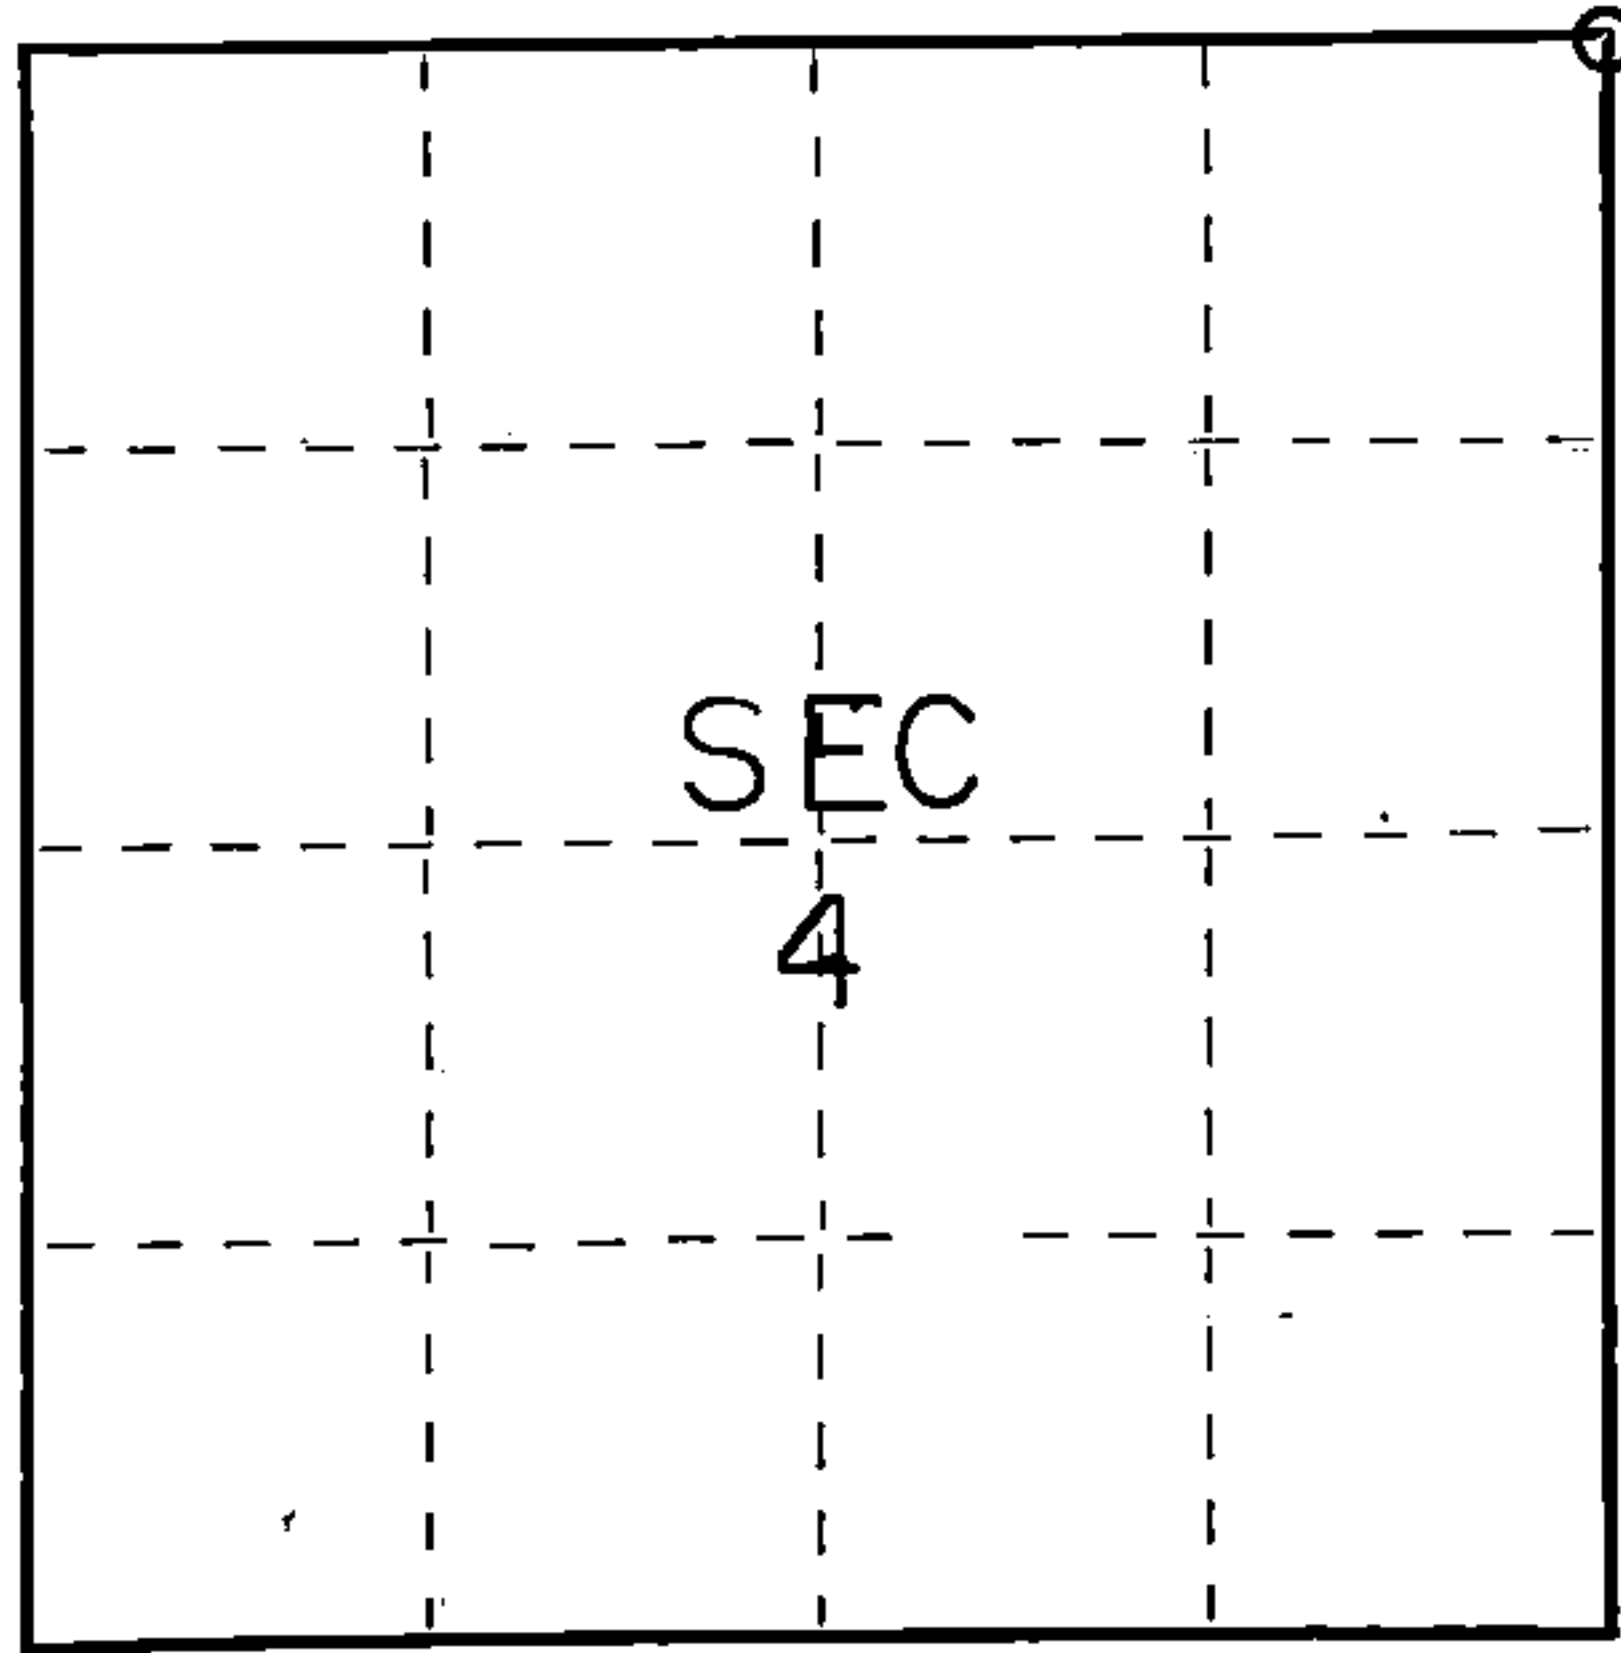

○ = Corner monument restored.

History of original corner establishment:

Sugar	12	N65E	31 Lks.
Sugar	12	N10W	5 Lks.
Y. Birch	10	S53W	48 Lks.
Ironwood	8	S30E	39 Lks.

Description of corner evidence found:

2" iron pipe 5' long with brass cap set by C.E. Walker in 1938



Description of monument and accessories I established to perpetuate the original location of this corner.

Left monument set by Walker

Ties:

Maple	8	N32E	15.38 feet
Maple	8	S69E	37.30 feet
Maple	14	S12W	17.35 feet

Dated at Crandon Wis., this 2nd day of February, 1976

Signature Thomas R. Arnett Title Surveyor Registration No. S-887
(County Surveyor, Registered Land Surveyor, or other duly authorized official)

Office of Register of Deeds, County of Forest, I hereby certify that the within
instrument was filed in this office for record on the 2nd day of February, 1976
at 10 o'clock A. M.

Eugene Stahny Document Number 108671
(Register of Deeds)

By _____ Deputy

436.13 33 0000