


CERTIFIED LAND CORNER RESTORATION

Index No. **A-17**

State of Wisconsin }
County of Forest } ss.

I Thomas R. Arnott, do hereby
certify that on the 18th day
of December, 19 76, I found
evidence of the section
corner of sections 2, 3, 34 & 35
Township 35 & 36, North, Range
13 E, Fourth Principal Meridian,
as described hereon; and that from this evidence
I established a new monument and accessories
as described hereon to perpetuate the original
location of this corner.

Resident witnesses:

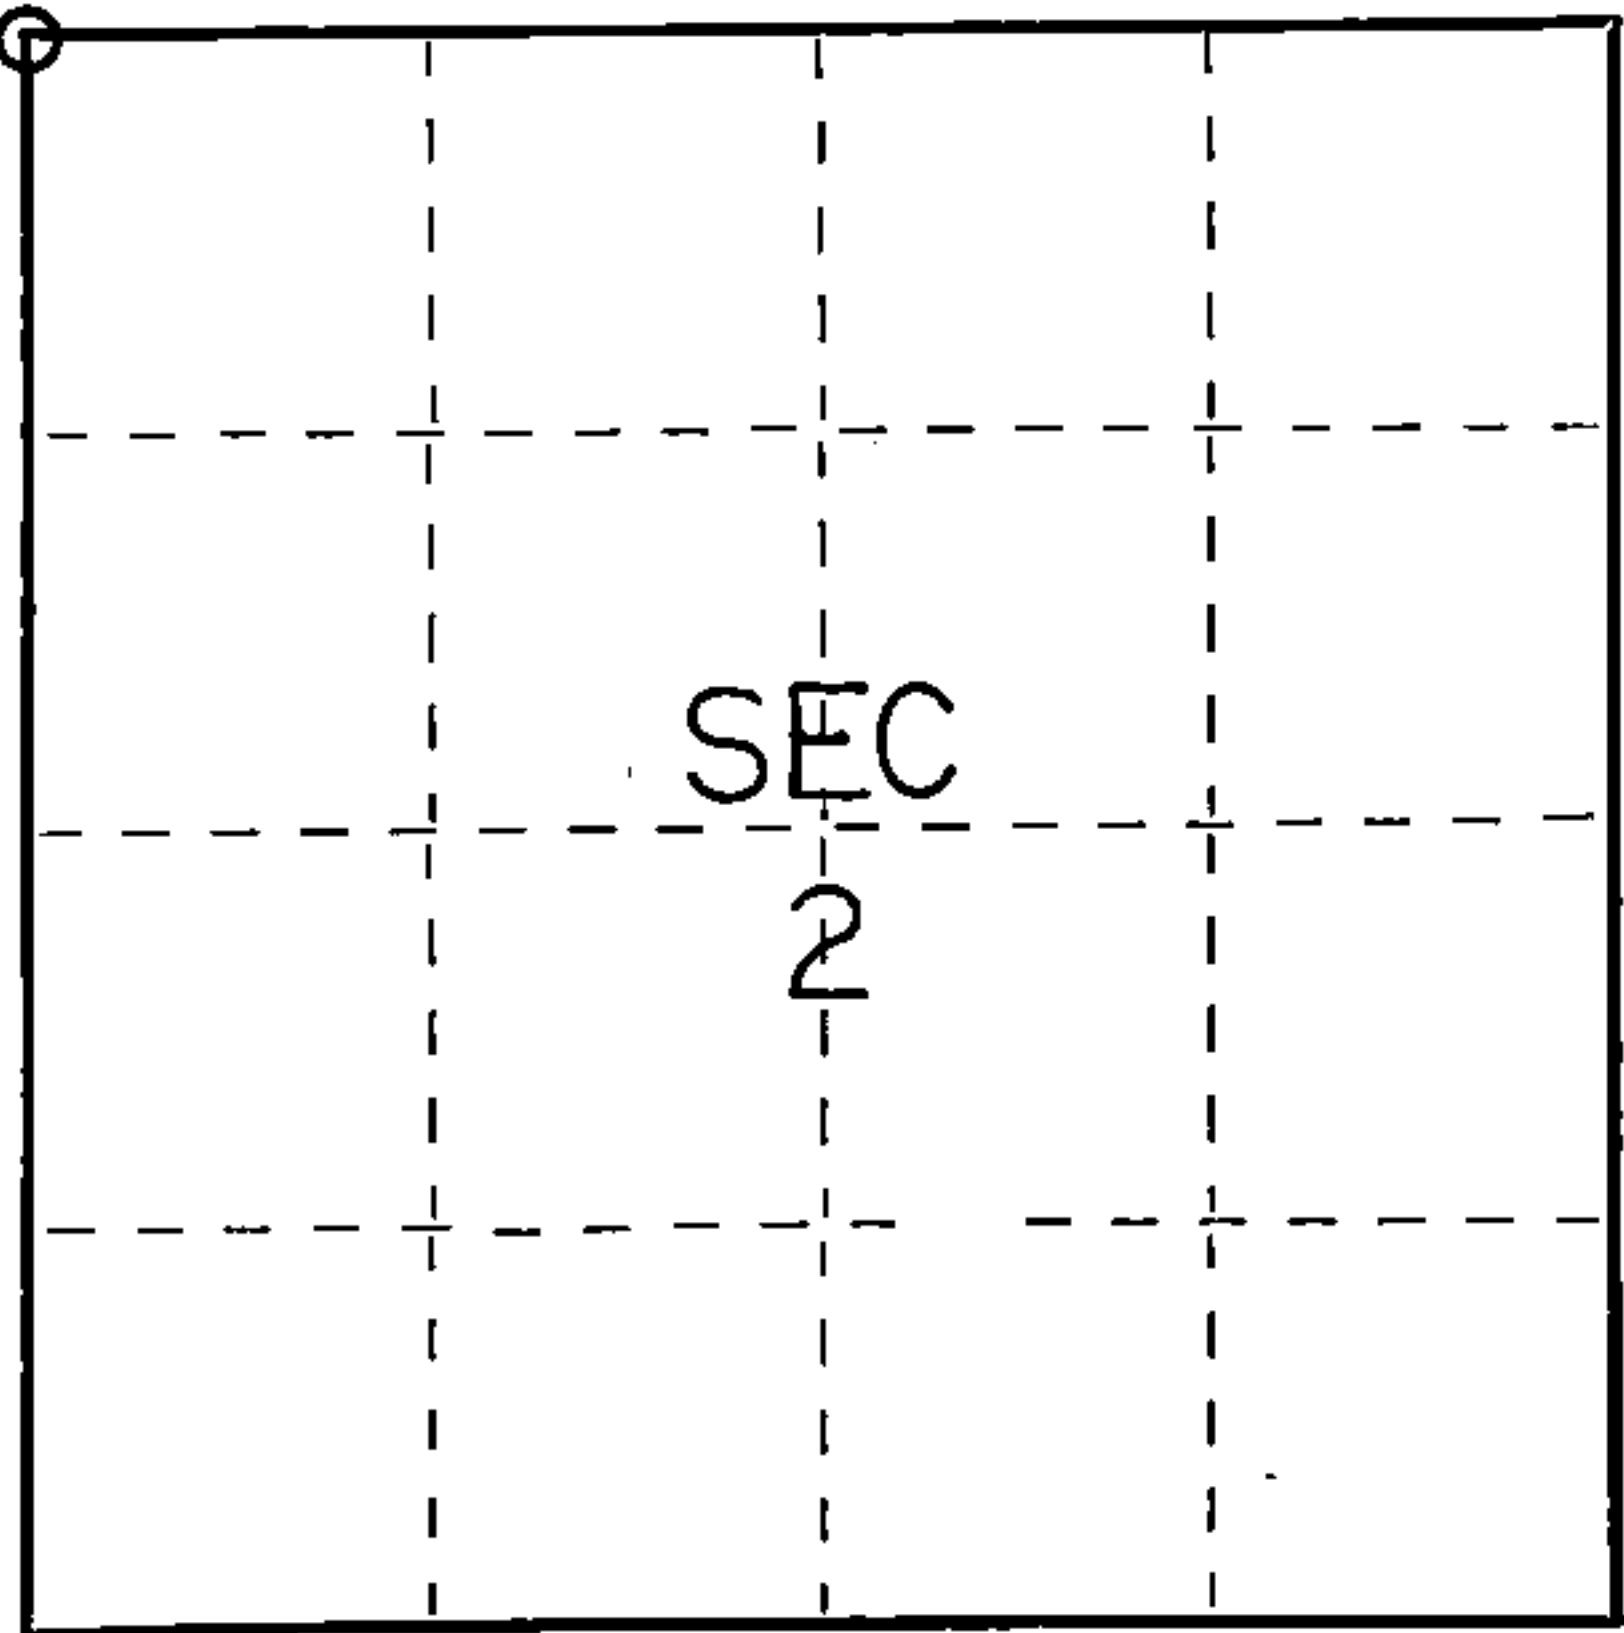

○ = Corner monument restored.

History of original corner establishment:

Hemlock	12	N45E	30 Lks.
y. Birch	16	N30W	44 Lks.
Sugar	12	S75W	43 Lks.
Sugar	12	S50E	15 Lks.

Description of corner evidence found:

2" iron pipe 5' long with brass cap set by C.E. Walker in 1938

Description of monument and accessories I established to perpetuate the original location of this corner.

Left monument set by Walker

Ties:

Maple	12	S44E	17.70 feet
Maple	10	S30W	41.35 feet
Maple	8	S87W	24.90 feet



43613340000

Dated at Crandon, Wis., this 8th day of January, 19 76.

Signature Thomas R. Arnott Title Surveyor Registration No S-887
(County Surveyor, Registered Land Surveyor, or other duly authorized official)

Office of Register of Deeds, County of Forest, I hereby certify that the within
instrument was filed in this office for record on the 8th day of January, 19 76
at 11 o'clock A. M.

Eugene Staszny Document Number 108519
(Register of Deeds)

By _____ Deputy