

CERTIFIED LAND CORNER RESTORATION

Index No. **A - 16**

State of Wisconsin }
County of Forest } ss.

History of original corner establishment:


Hemlock	10	N55E	38 Lks.
Hemlock	10	S68E	38 Lks.

I Thomas R. Arnott, do hereby
certify that on the 18th day
of December, 1975, I found
evidence of the M.C.
corner of sections 3 & 34 East side Lake Lucerne
Township 35 & 36, North, Range
13 E, Fourth Principal Meridian,
as described hereon; and that from this evidence
I established a new monument and accessories
as described hereon to perpetuate the original
location of this corner.

Description of corner evidence found:

2" iron pipe 5' long with brass cap set by C.E. Walker in 1938

Resident witnesses:

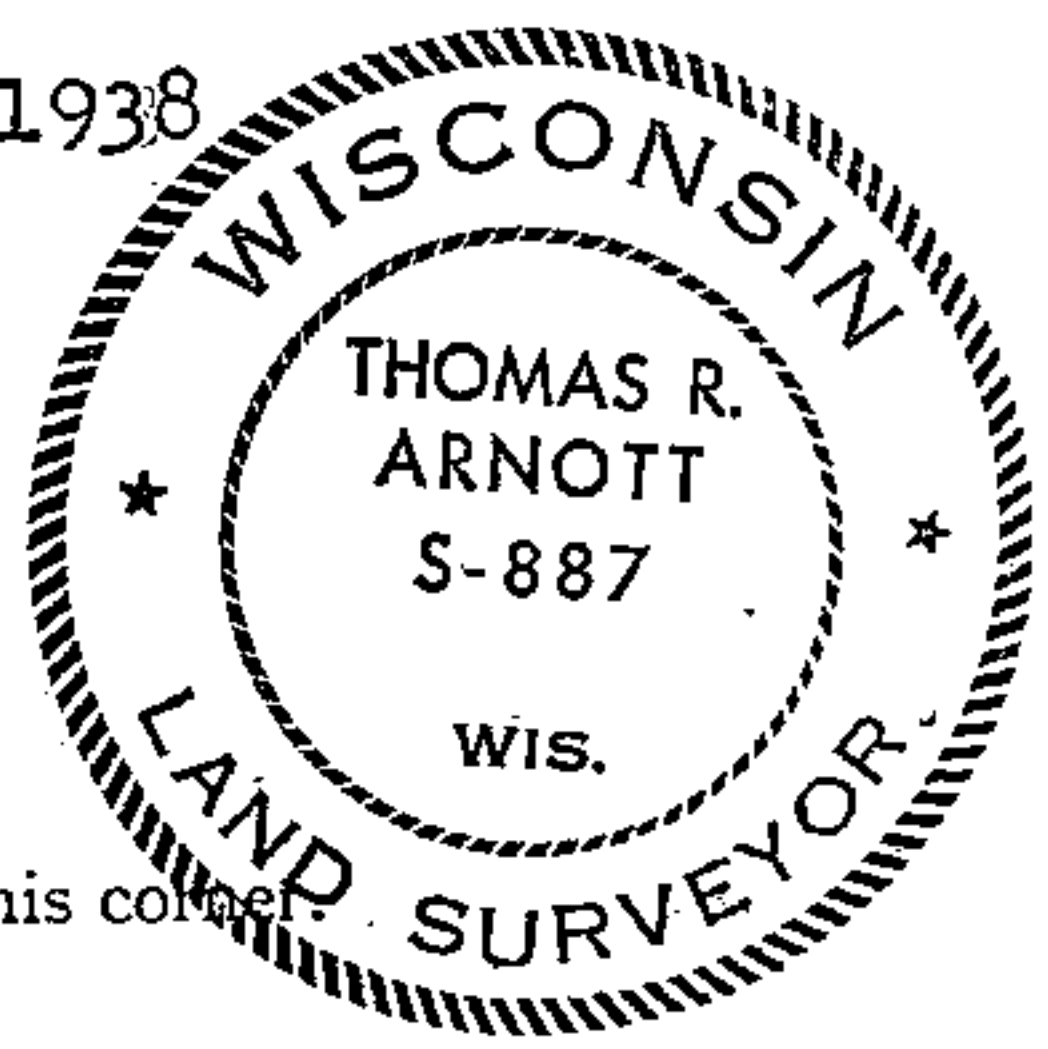


Description of monument and accessories I established to perpetuate the original location of this corner:

Left Monument set by Walker

Ties:

SE cor. boathouse	N48E	3.25 feet
NW cor. house	S52E	95.75 feet
Hemlock 8	N80W	2.15 feet (no BT blaze)

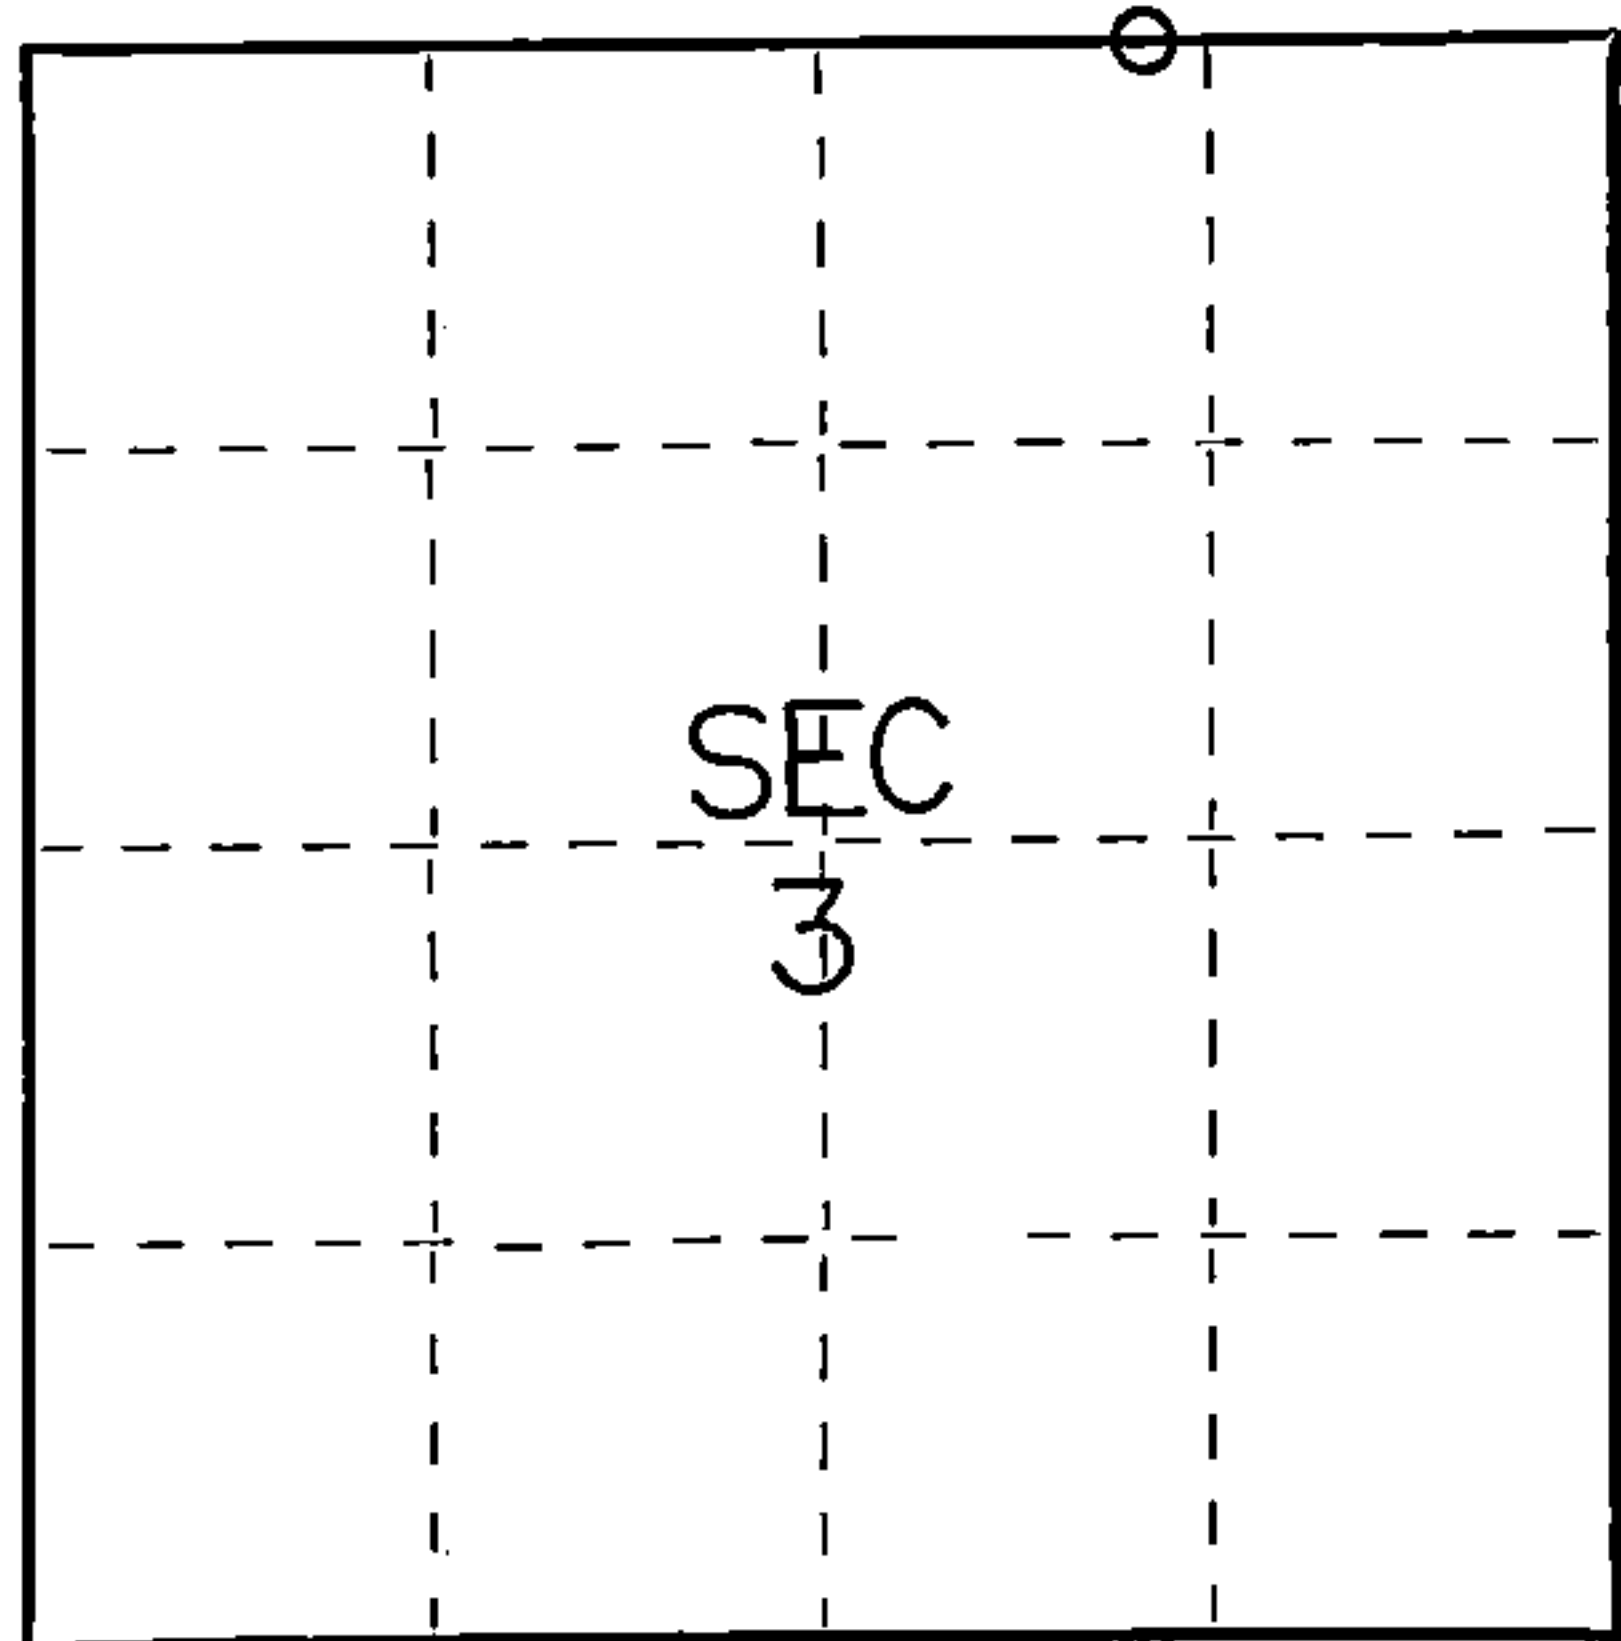

○ = Corner monument restored.

Dated at Crandon, Wis., this 8th day of January, 1976.

Signature Thomas R. Arnott Title Surveyor Registration No. S-887
(County Surveyor, Registered Land Surveyor, or other duly authorized official)

Office of Register of Deeds, County of Forest, I hereby certify that the within
instrument was filed in this office for record on the 8th day of January, 1976
at 11 o'clock A M.

Eugene Stetson Document Number **108518**
(Register of Deeds)

By _____ Deputy

FORM 985 M. C. MILLER CO., MILWAUKEE

43613340012