


CERTIFIED LAND CORNER RESTORATION

Index No. A4-21

State of Wisconsin }  
County of Forest } ss.

I Thomas R. Arnott, do hereby  
certify that on the 22nd day  
of January, 19 76, I found  
evidence of the section  
corner of sections 1, 2, 35, & 36  
Township 35 & 36, North, Range  
13 E, Fourth Principal Meridian,  
as described hereon; and that from this evidence  
I established a new monument and accessories  
as described hereon to perpetuate the original  
location of this corner.

Resident witnesses:

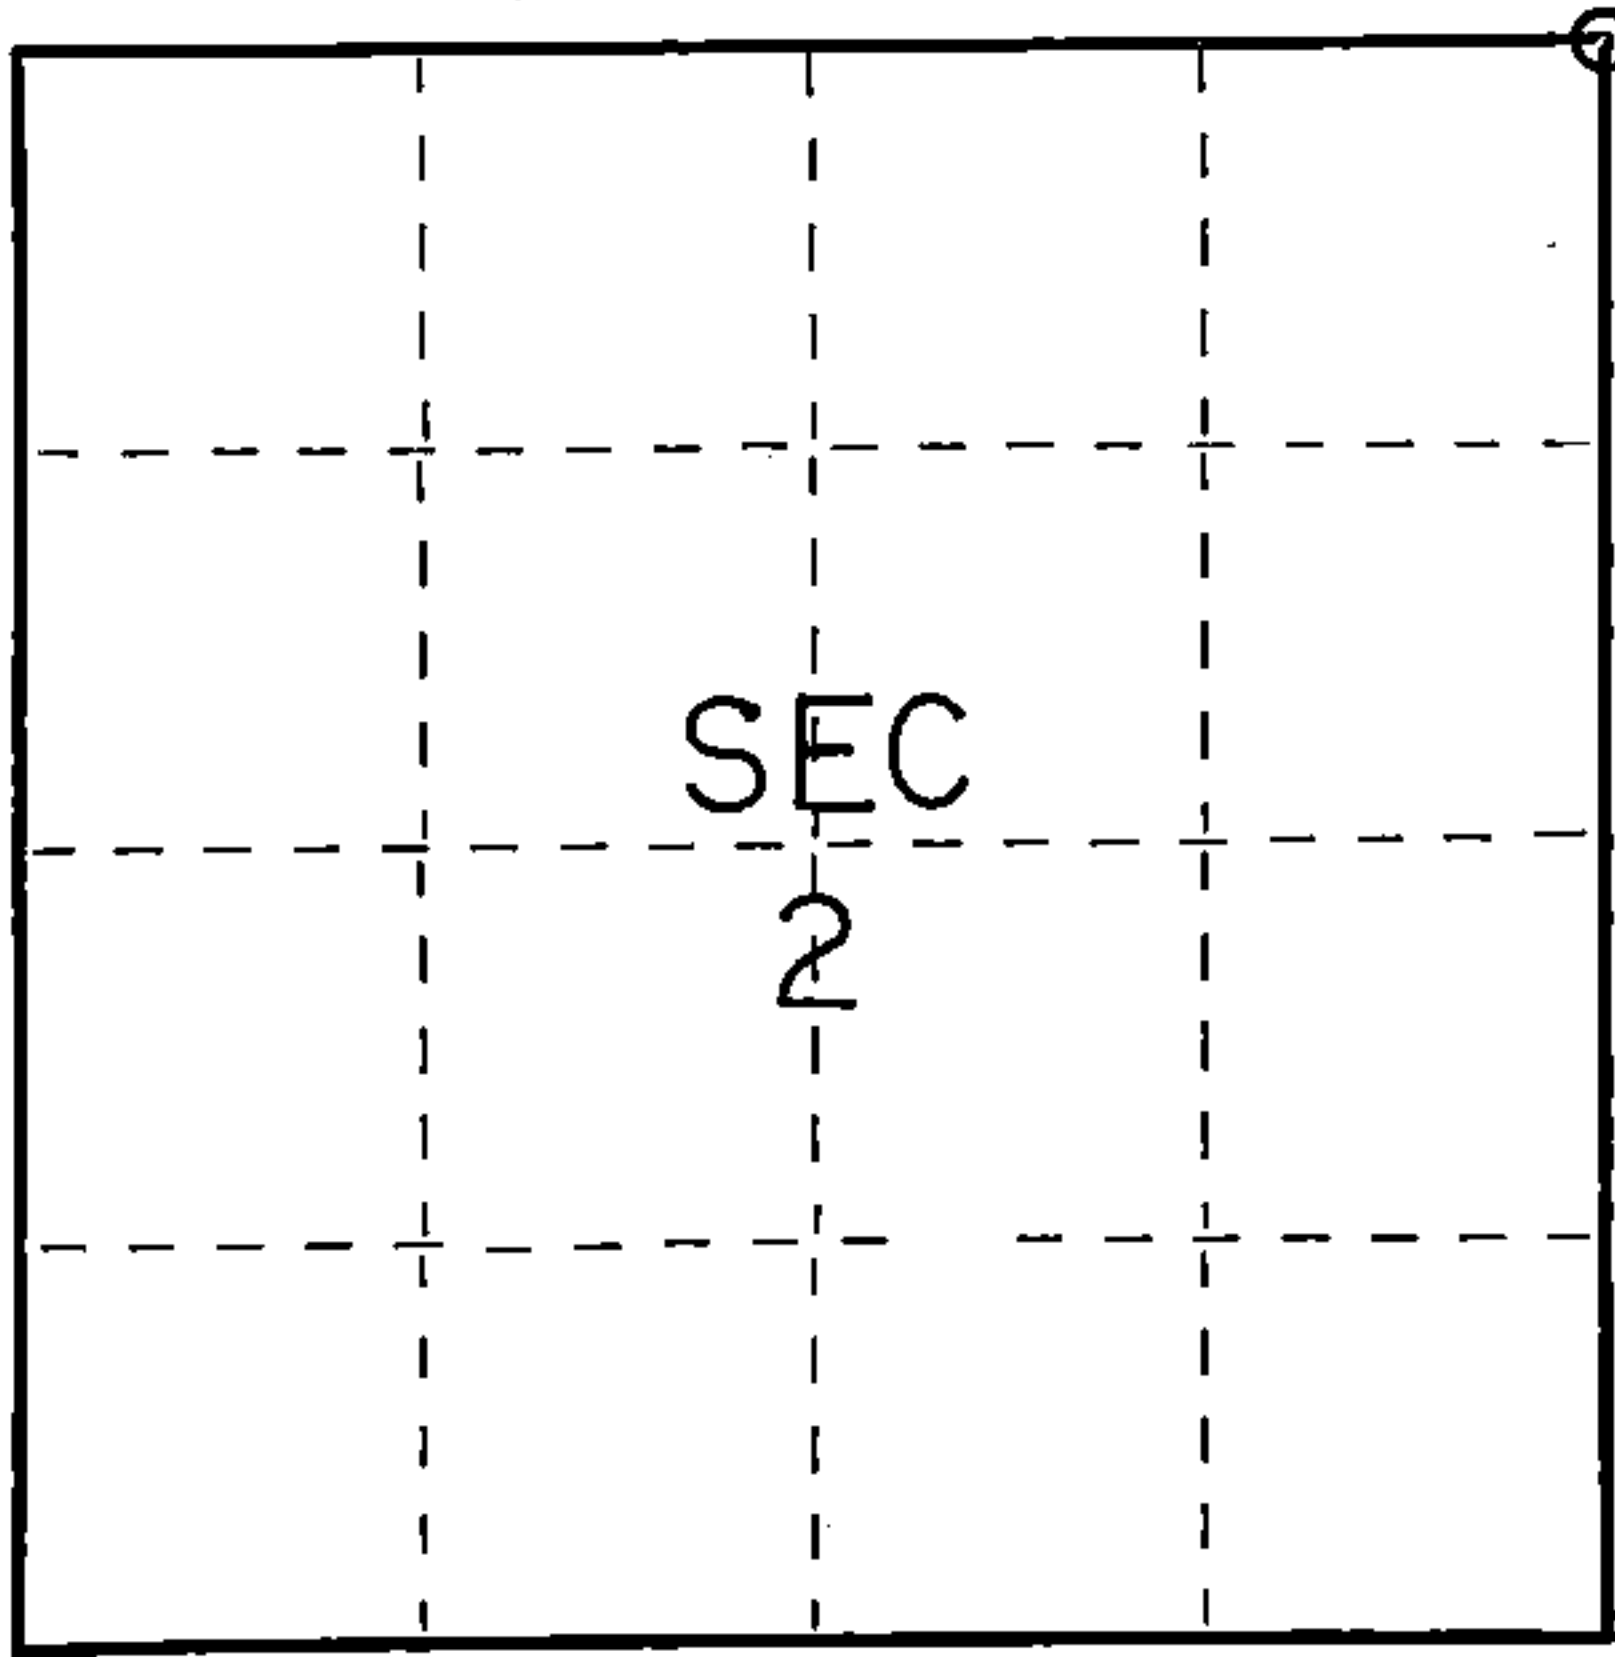

○ = Corner monument restored.

History of original corner establishment:

|         |    |      |         |
|---------|----|------|---------|
| Tamarac | 12 | N70E | 47 Lks. |
| Tamarac | 14 | N70W | 13 Lks. |
| Tamarac | 15 | S6W  | 27 Lks. |
| Tamarac | 12 | S65E | 11 Lks. |

Description of corner evidence found:

2" iron pipe 5' long with brass cap set by C.E. Walker in 1938



Description of monument and accessories I established to perpetuate the original location of this corner.

Left monument set by Walker

Ties:

|           |   |      |            |
|-----------|---|------|------------|
| Tamarac   | 6 | N66W | 10.67 feet |
| Tamarac   | 8 | S42W | 6.30 feet  |
| B. Spruce | 6 | N63E | 20.92 feet |

Dated at Crandon, Wis., this 23rd day of January, 19 76

Signature Thomas R. Arnott Title Surveyor Registration No. S-887  
(County Surveyor, Registered Land Surveyor, or other duly authorized official)

Office of Register of Deeds, County of Forest, I hereby certify that the within  
instrument was filed in this office for record on the 23rd day of January, 19 76  
at 3 o'clock P. M.

Eugene Stutzman Document Number 108631  
(Register of Deeds)

By \_\_\_\_\_ Deputy

FORM 985 H. C. MILLER CO., MILWAUKEE

43613350000