

State of Wisconsin }
County of Forest } ss.


I Thomas R. Arnott, do hereby
certify that on the 5th day
of December, 19 75, I found
evidence of the 1/4
corner of sections 31 & 36
Township 36, North, Range
13 - 14 E, Fourth Principal Meridian,
as described hereon; and that from this evidence
I established a new monument and accessories
as described hereon to perpetuate the original
location of this corner.

Resident witnesses:

.....

.....

.....

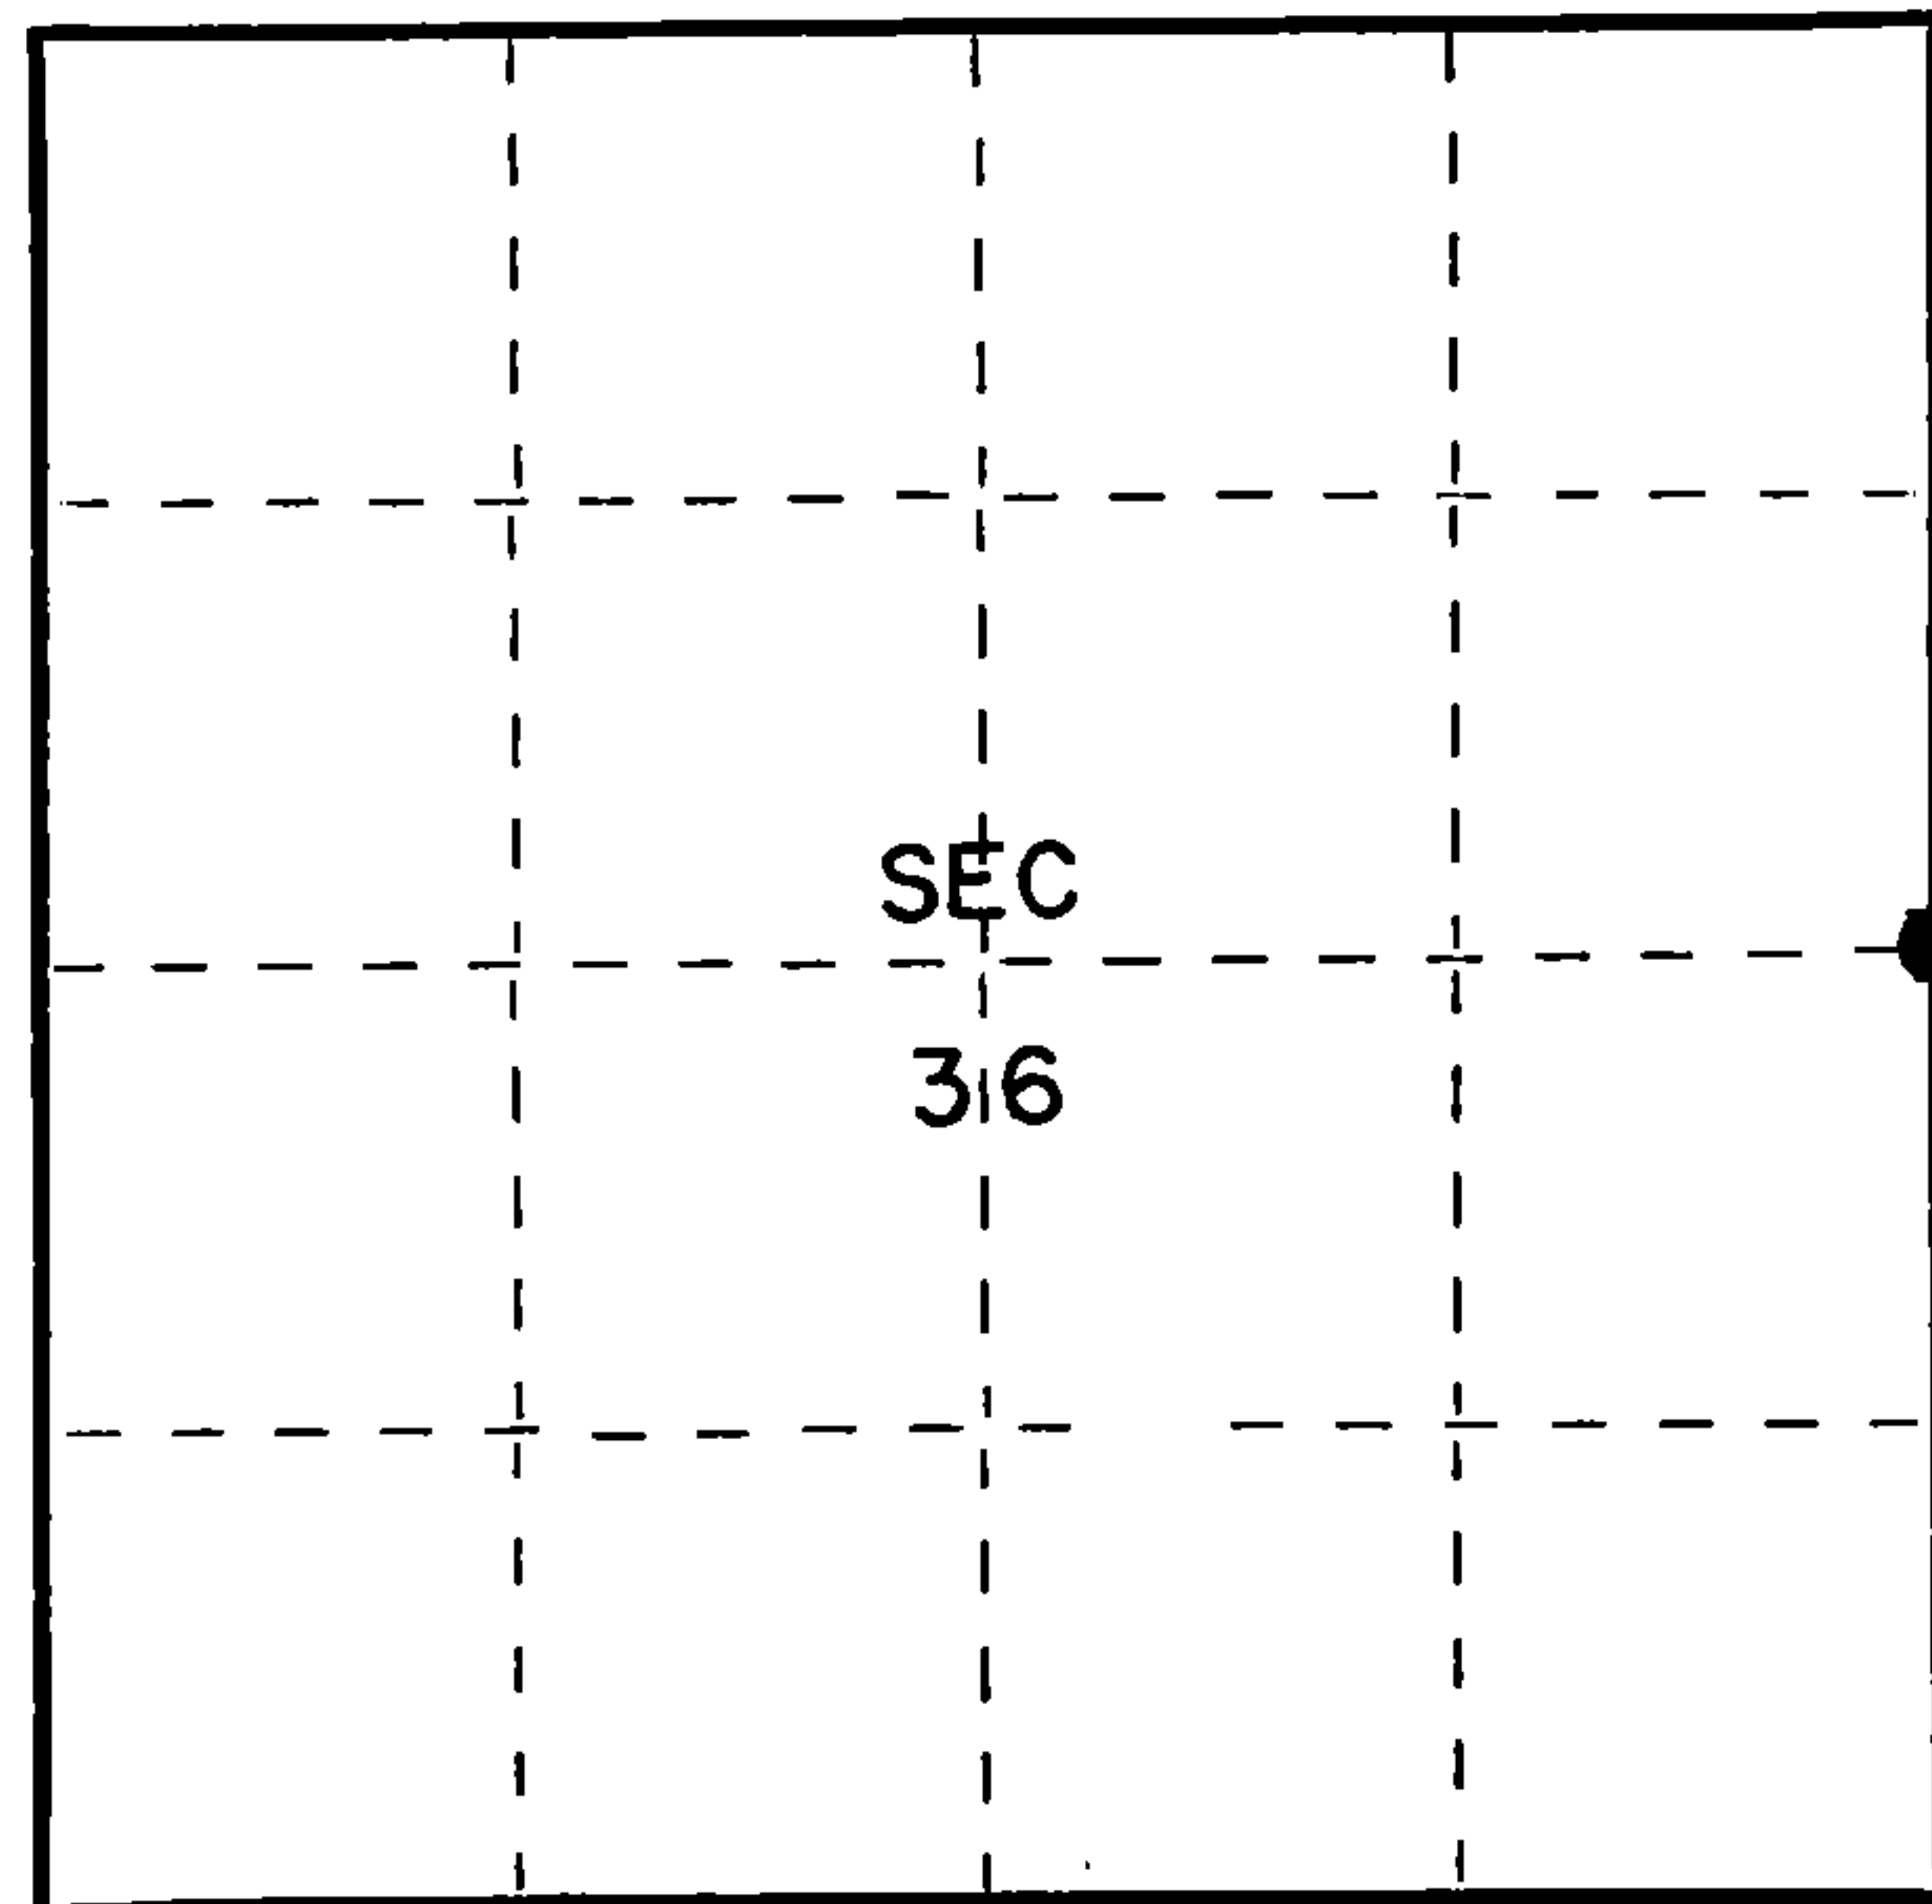

○ = Corner monument restored.

CERTIFIED LAND CORNER RESTORATION

Index No. **X25**

History of original corner establishment:

Hemlock	12	N65W	38 Lks.
Hemlock	10	S85E	22 Lks.
W. Birch	9		

Description of corner evidence found:

2" iron pipe 5' long with brass cap set by C.E.Walker in 1938

Description of monument and accessories I established to perpetuate the original location of this corner.

Left monument set by Walker

Ties:

Maple	6	S22E	14.95 feet
Maple	6	S54W	17.18 feet



Dated at Crandon, Wis., this 15th day of December, 19 75.

Signature Thomas R. Arnott Title Land Surveyor Registration No. S-887
(County Surveyor, Registered Land Surveyor, or other duly authorized official)

Office of Register of Deeds, County of Forest, I hereby certify that the within
instrument was filed in this office for record on the 15th day of December, 19 75
at 11 o'clock A. M.

Eugene Stutzman Document Number **108380**
(Register of Deeds)

By _____ Deputy

42013302000

SEE ALSO X-1 T36N-R4E