


FIELD SURVEY NOTES
PRESERVATION OF LANDMARKS
(Pursuant to Section 59.635(7) Wisconsin Statutes)

State Highway Commission of Wisconsin
Form E-D-707-88

COUNTY Forest		
TOWN Laona		
HIGHWAY U.S.H. 8		
SECTION 26 - 35	TOWNSHIP 36 N.	RANGE 14 E.
TYPE OF LANDMARK 1/16 Corner		

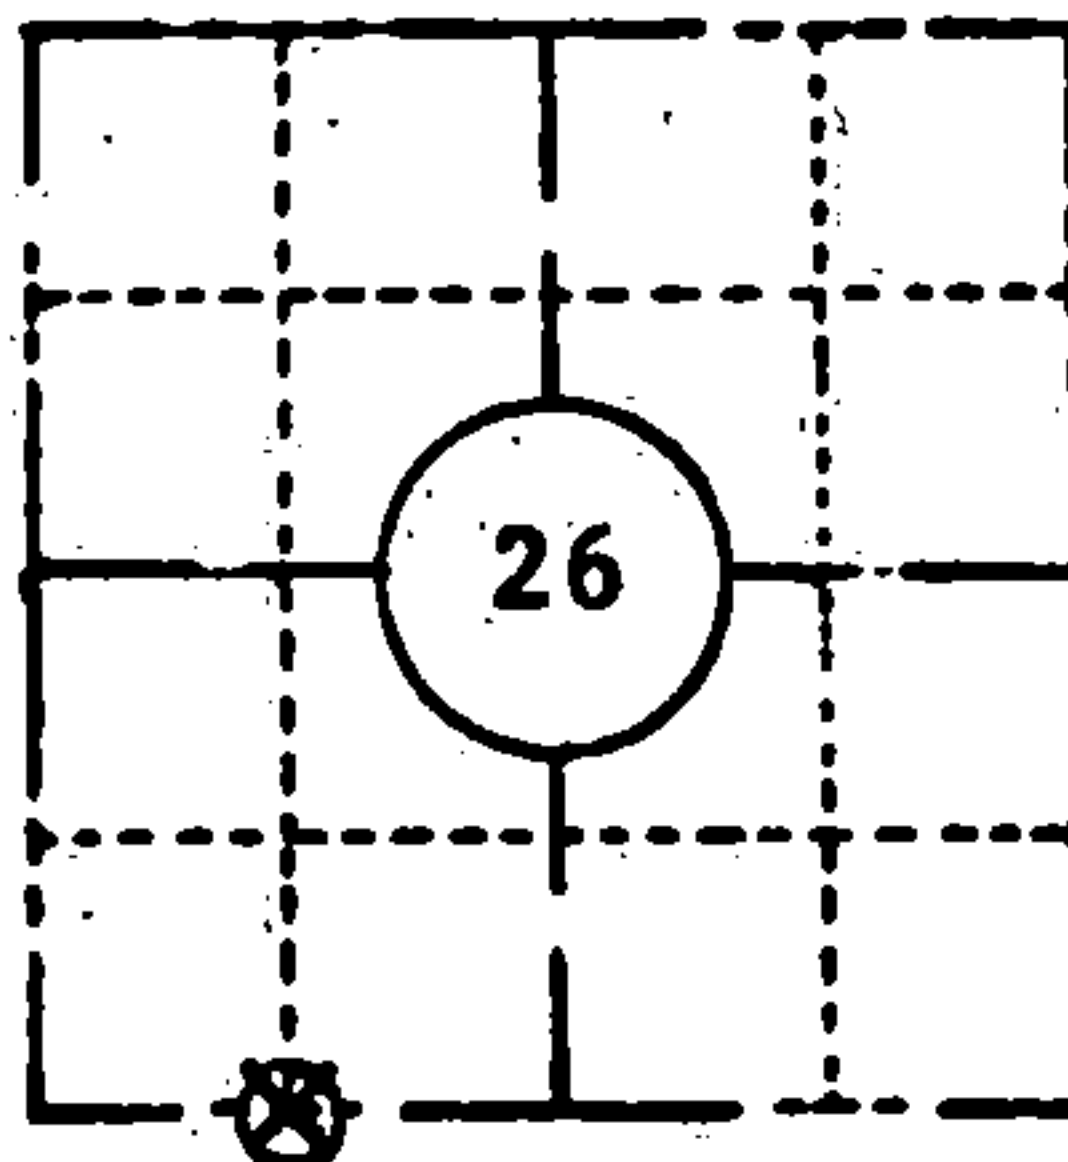


LOCATION SKETCH
(Location of landmark indicated by "x")



This space for copy of field notes or ties to the above described landmarks

Sta. 506+93

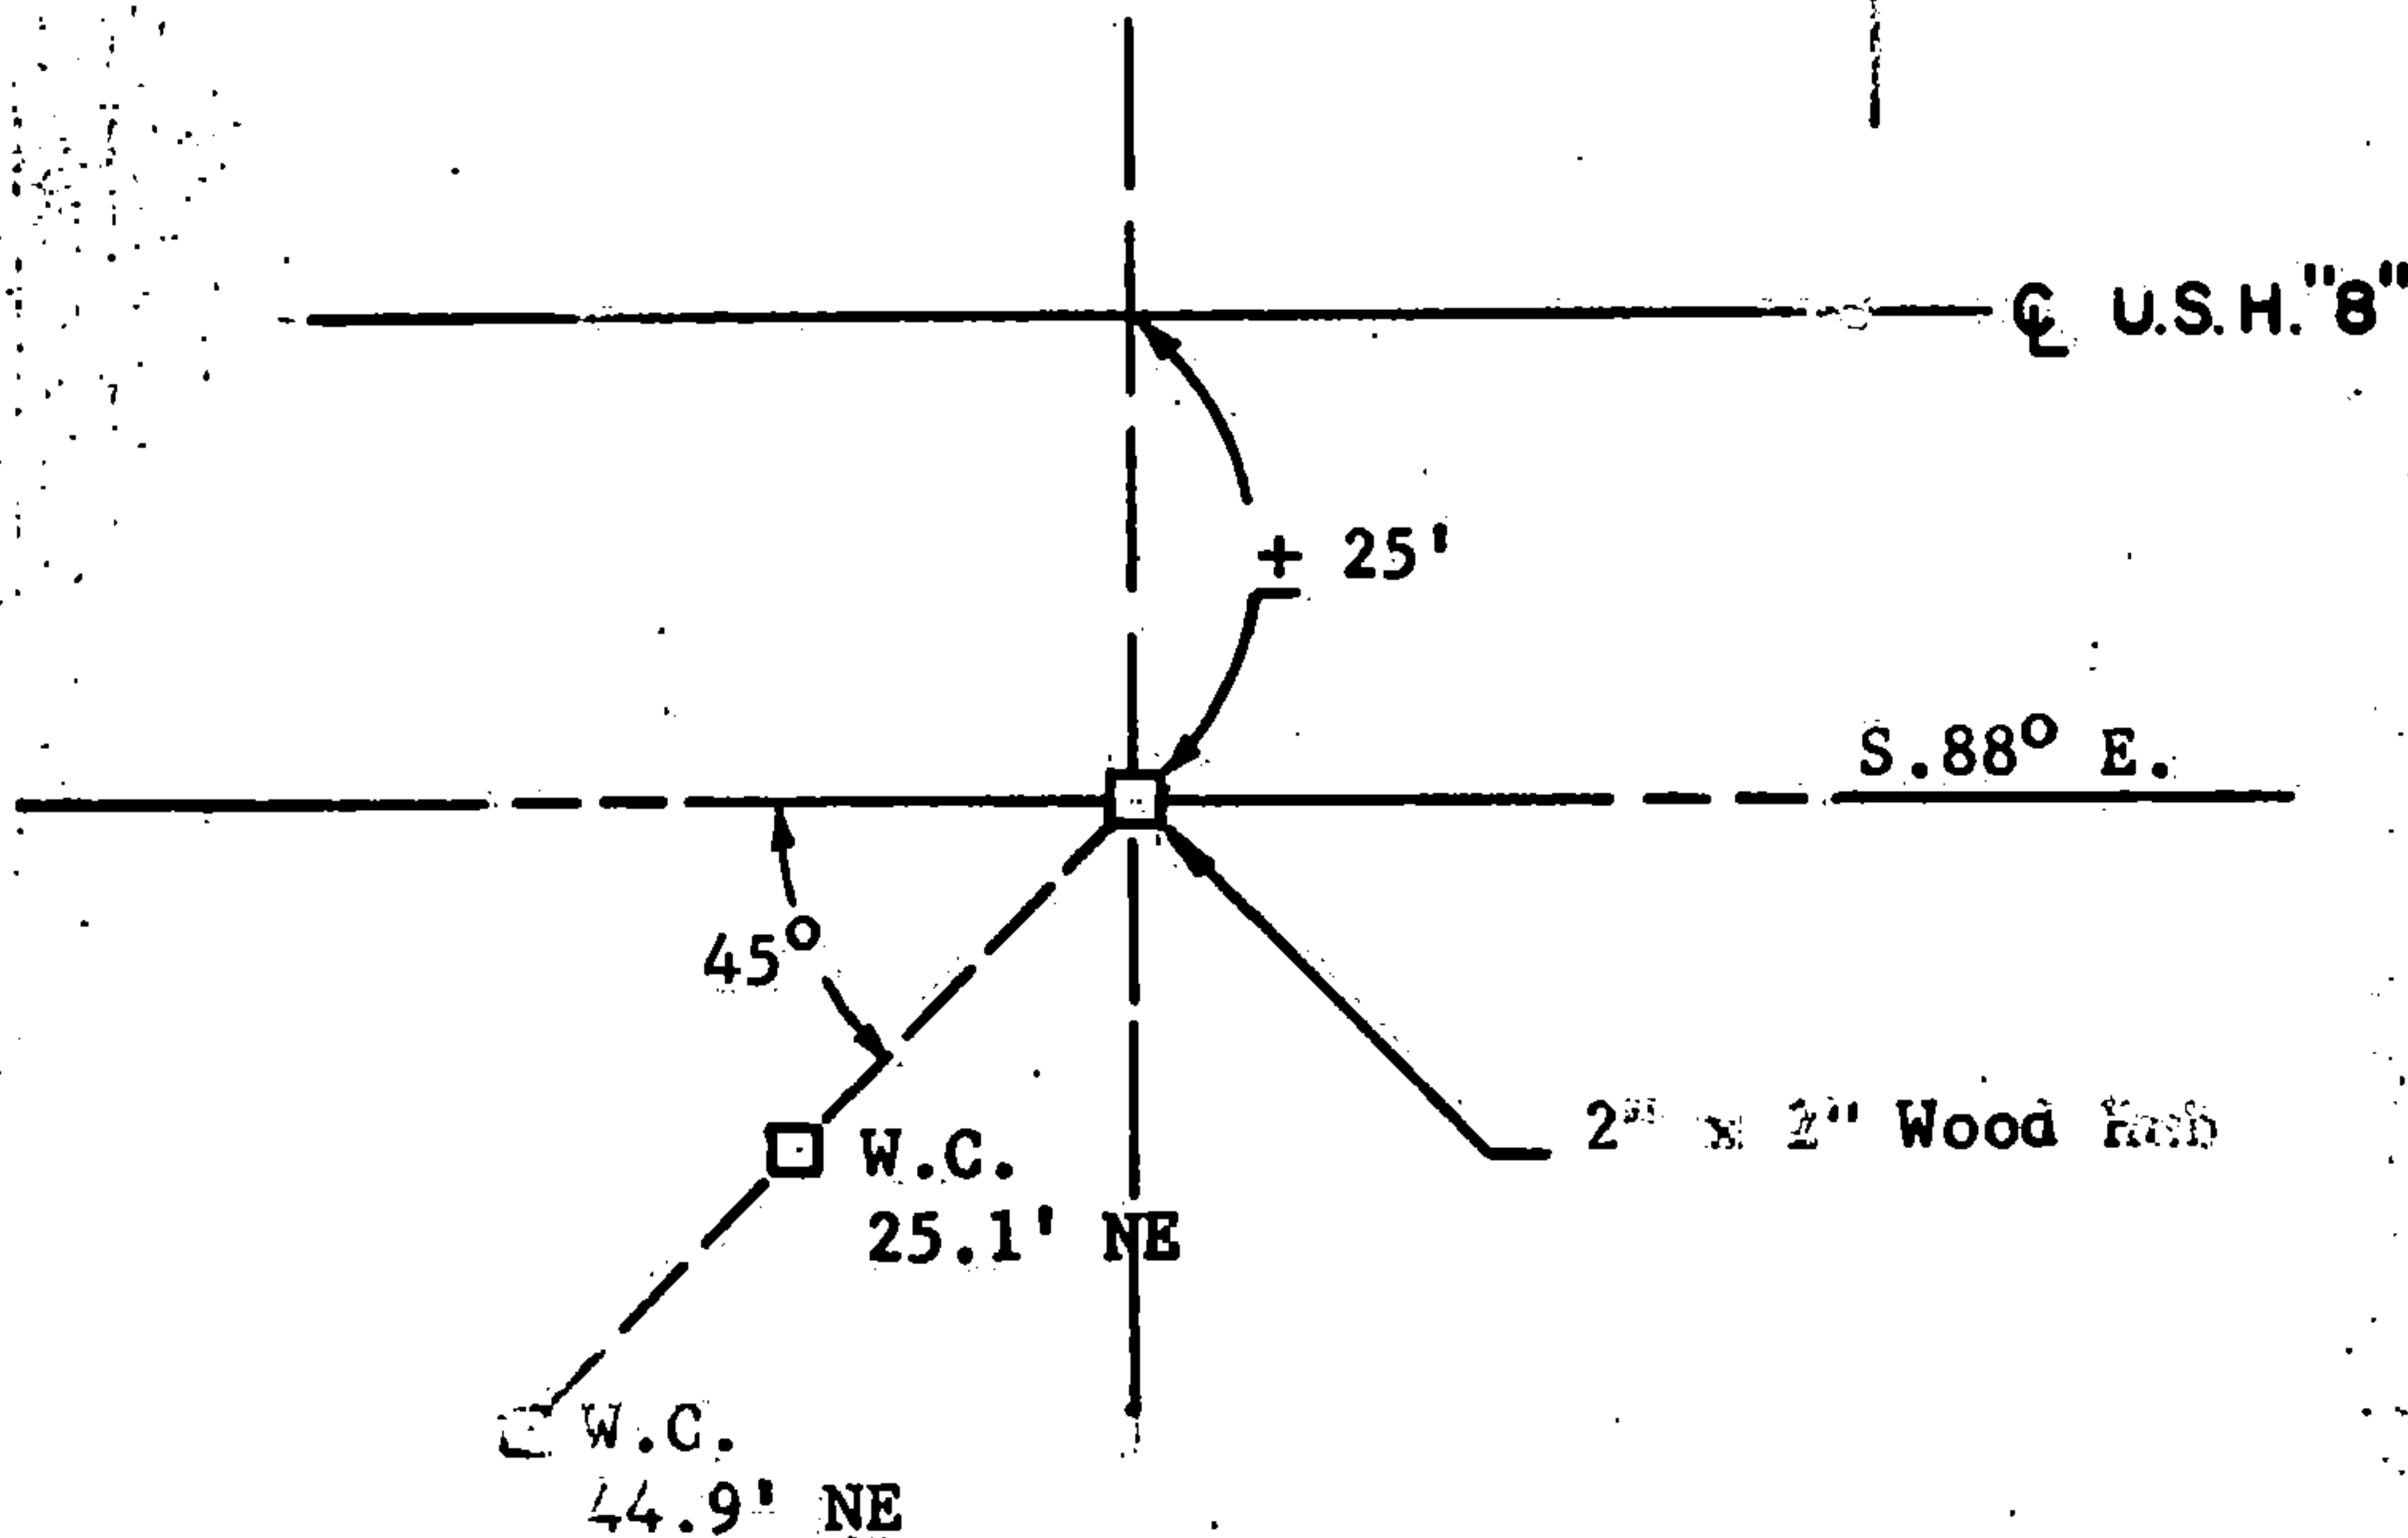

90693

FILED UNDER PROJECT NUMBER F 021-3(14)		
SHC DISTRICT OFFICE NUMBER 7	CITY Rhineland	COUNTY Oneida
LOCATED OR ESTABLISHED BY NAME T.W.S. Party Chief DATE 9/15/65		

COUNTY CLERK'S OFFICE REGISTER'S OFFICE FOREST COUNTY, WIS.	
DATE RECEIVED FOR RECORD	DATE COPY SENT TO COUNTY SURVEYOR
SIGNATURE OF COUNTY CLERK 601-5-1965	

PRESERVATION OF LANDMARKS

PAGE

4361426 0030