


CERTIFIED LAND CORNER RESTORATION

Index No. **R 5**

State of Wisconsin }  
County of Forest } ss.

I Thomas R. Arnott, do hereby  
certify that on the 3rd day  
of June, 1976, I found  
evidence of the section  
corner of sections 19, 20, 29 & 30  
Township 36, North, Range  
15 E, Fourth Principal Meridian,  
as described hereon; and that from this evidence  
I established a new monument and accessories  
as described hereon to perpetuate the original  
location of this corner.

Resident witnesses:

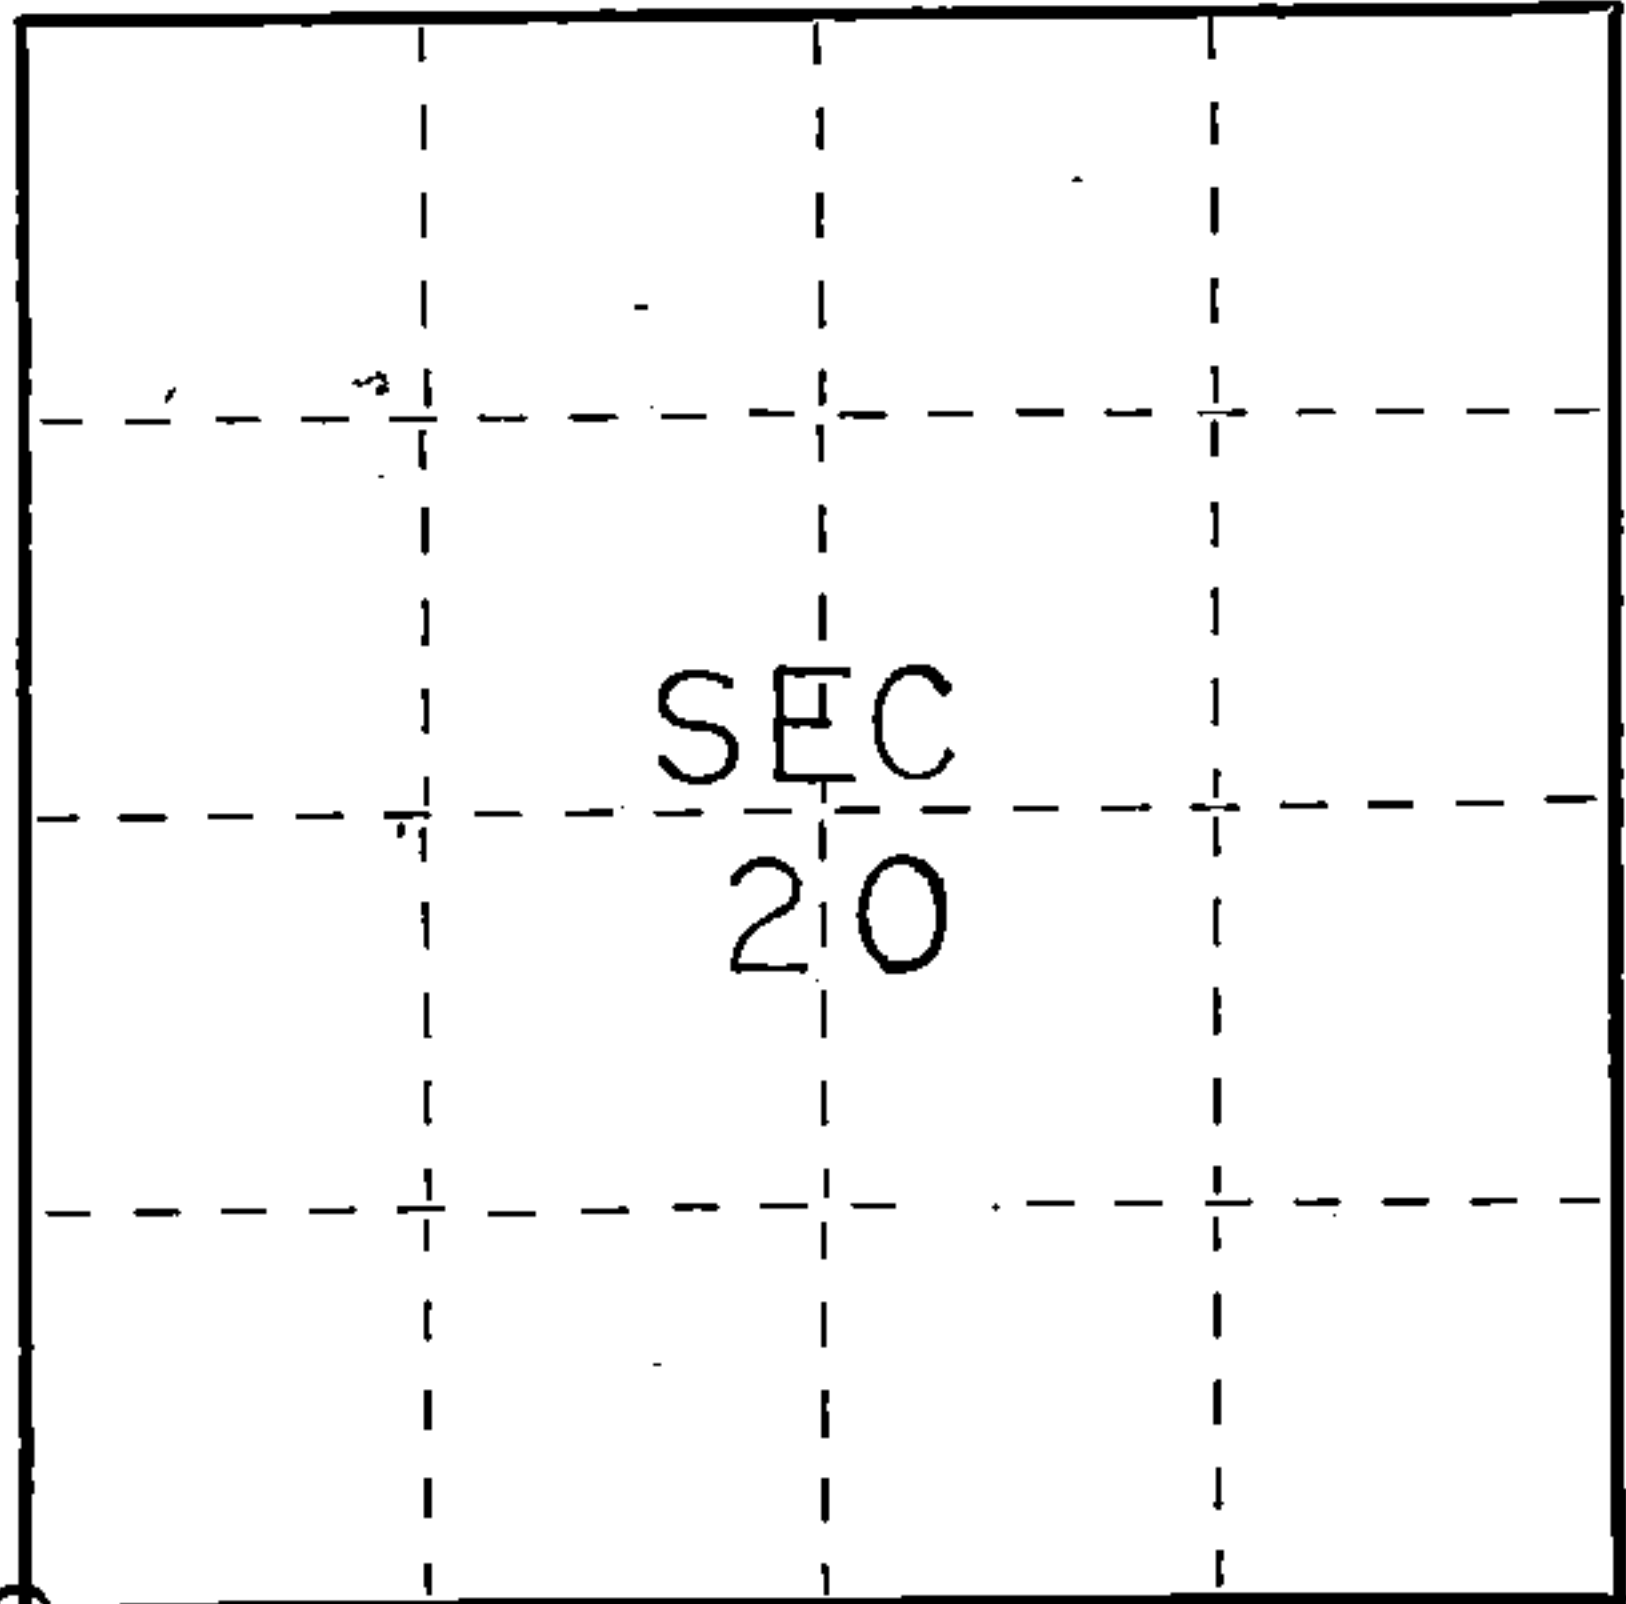

○ = Corner monument restored.

History of original corner establishment:

Original subdivision by James McBrid 17 Jul - 28 Jul, 1859

|         |    |      |         |
|---------|----|------|---------|
| Birch   | 12 | N18W | 47 Lks. |
| Hemlock | 12 | N33E | 23 Lks. |
| Hemlock | 8  | S24E | 43 Lks. |
| Hemlock | 12 | S88W | 10 Lks. |

Description of corner evidence found:

Found 2" iron pipe and wood post



Description of monument and accessories I established to perpetuate the original location of this corner.

replaced 2" iron pipe with new Forest County Aluminum Monument

Ties:

|          |    |      |            |
|----------|----|------|------------|
| W. Birch | 14 | N3E  | 13.82 feet |
| Maple    | 10 | S34E | 22.91 feet |
| Maple    | 10 | S19W | 22.54 feet |

Dated at Grandon, Wis., this 11th day of June, 1976.

Signature Thomas Arnott Title Surveyor Registration No. S-887  
(County Surveyor, Registered Land Surveyor, or other duly authorized official)

Office of Register of Deeds, County of Forest, I hereby certify that the within  
instrument was filed in this office for record on the 11th day of June, 1976.  
at 3 o'clock P. M.

EUGENE STATEZNY Document Number 109434  
(Register of Deeds)

By Eileen Schmidt Deputy