


CERTIFIED LAND CORNER RESTORATION

Index No. **K 3**

State of Wisconsin }
County of Forest } ss.

I, Thomas R. Arnott, do hereby
certify that on the 3rd day
of June, 1976, I found
evidence of the 1/4
corner of sections 19 & 30
Township 36, North, Range
15 E, Fourth Principal Meridian,
as described hereon; and that from this evidence
I established a new monument and accessories
as described hereon to perpetuate the original
location of this corner.

Resident witnesses:

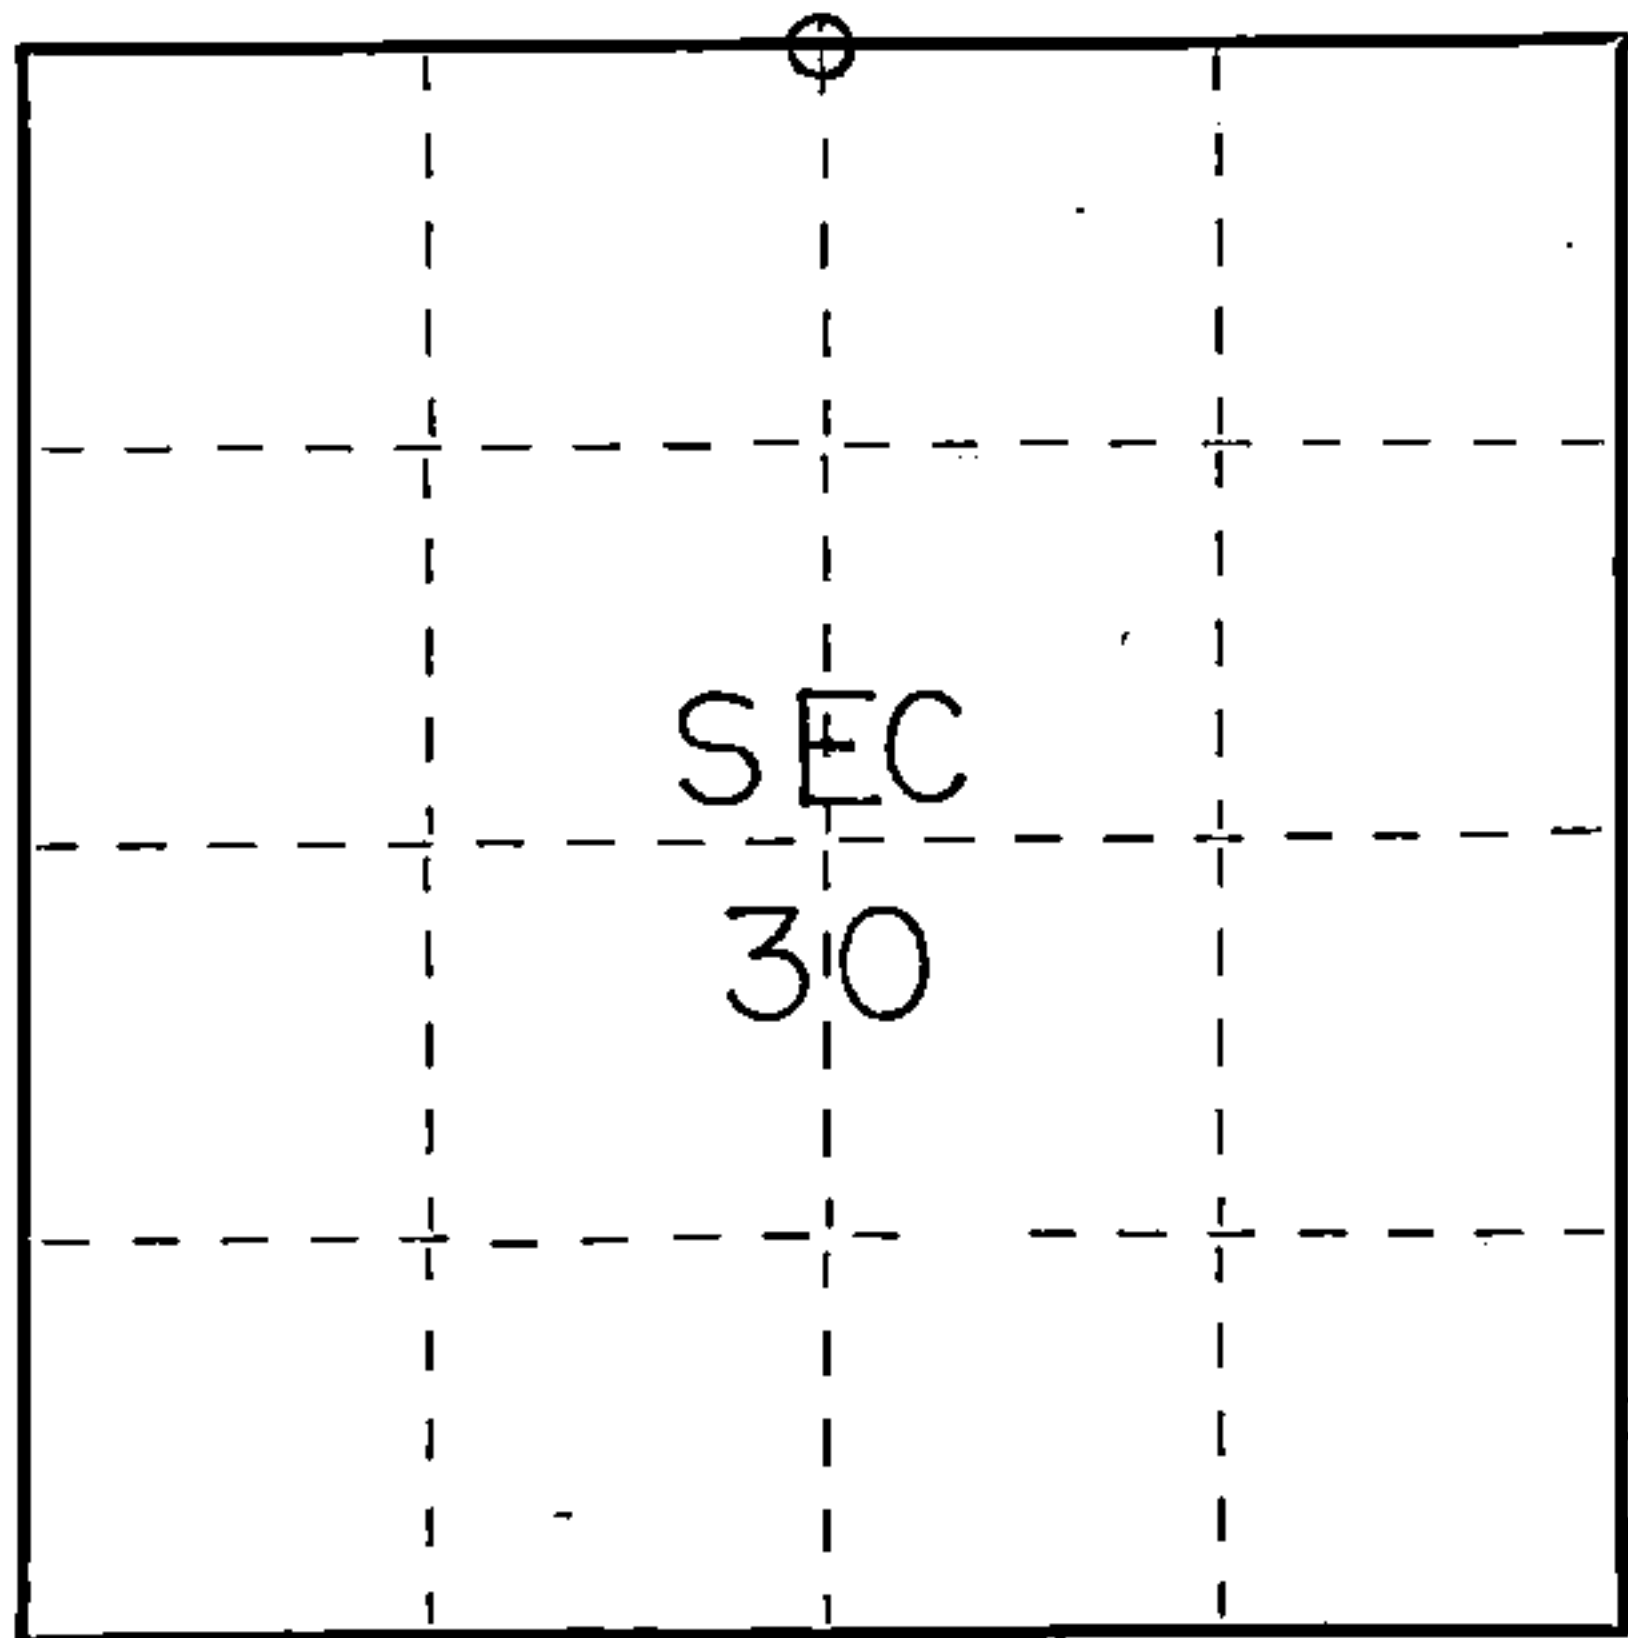

○ = Corner monument restored.

History of original corner establishment:

Original subdivision by James McBrid 17 Jul - 25 Jul, 1859

Aspen	14	South	10 Lks.
Sugar	12	N37E	38 Lks.

Description of corner evidence found:

Found 1 1/4" iron pipe in center of road



Description of monument and accessories I established to perpetuate the original location of this corner.

Left 1 1/4" iron pipe

Ties:

Power Pole (New)	S78E	99.14 feet
Forest County aluminum monument	S4W	24.99 feet

Dated at Crandon, Wis., this 11th day of June, 1976.

Signature Thomas R. Arnott Title Surveyor Registration No. S-887
(County Surveyor, Registered Land Surveyor, or other duly authorized official)

Office of Register of Deeds, County of Forest, I hereby certify that the within
instrument was filed in this office for record on the 11th day of June, 1976.
at 3 o'clock P. M.

EUGENE STATEZNY
(Register of Deeds)

Document Number **109433**

By Eileen Schmidt Deputy

FORM 985 H. C. MILLER CO., MILWAUKEE

430615190020