


FORM 985 H. C. MILLER CO., MILWAUKEE

State of Wisconsin }
County of Forest } ss.

I Thomas Arnott, do hereby
certify that on the 29th day
of April, 1976, I found
evidence of the 1/4
corner of sections 27 & 28
Township 37, North, Range
13 E, Fourth Principal Meridian,
as described hereon; and that from this evidence
I established a new monument and accessories
as described hereon to perpetuate the original
location of this corner.

Resident witnesses:

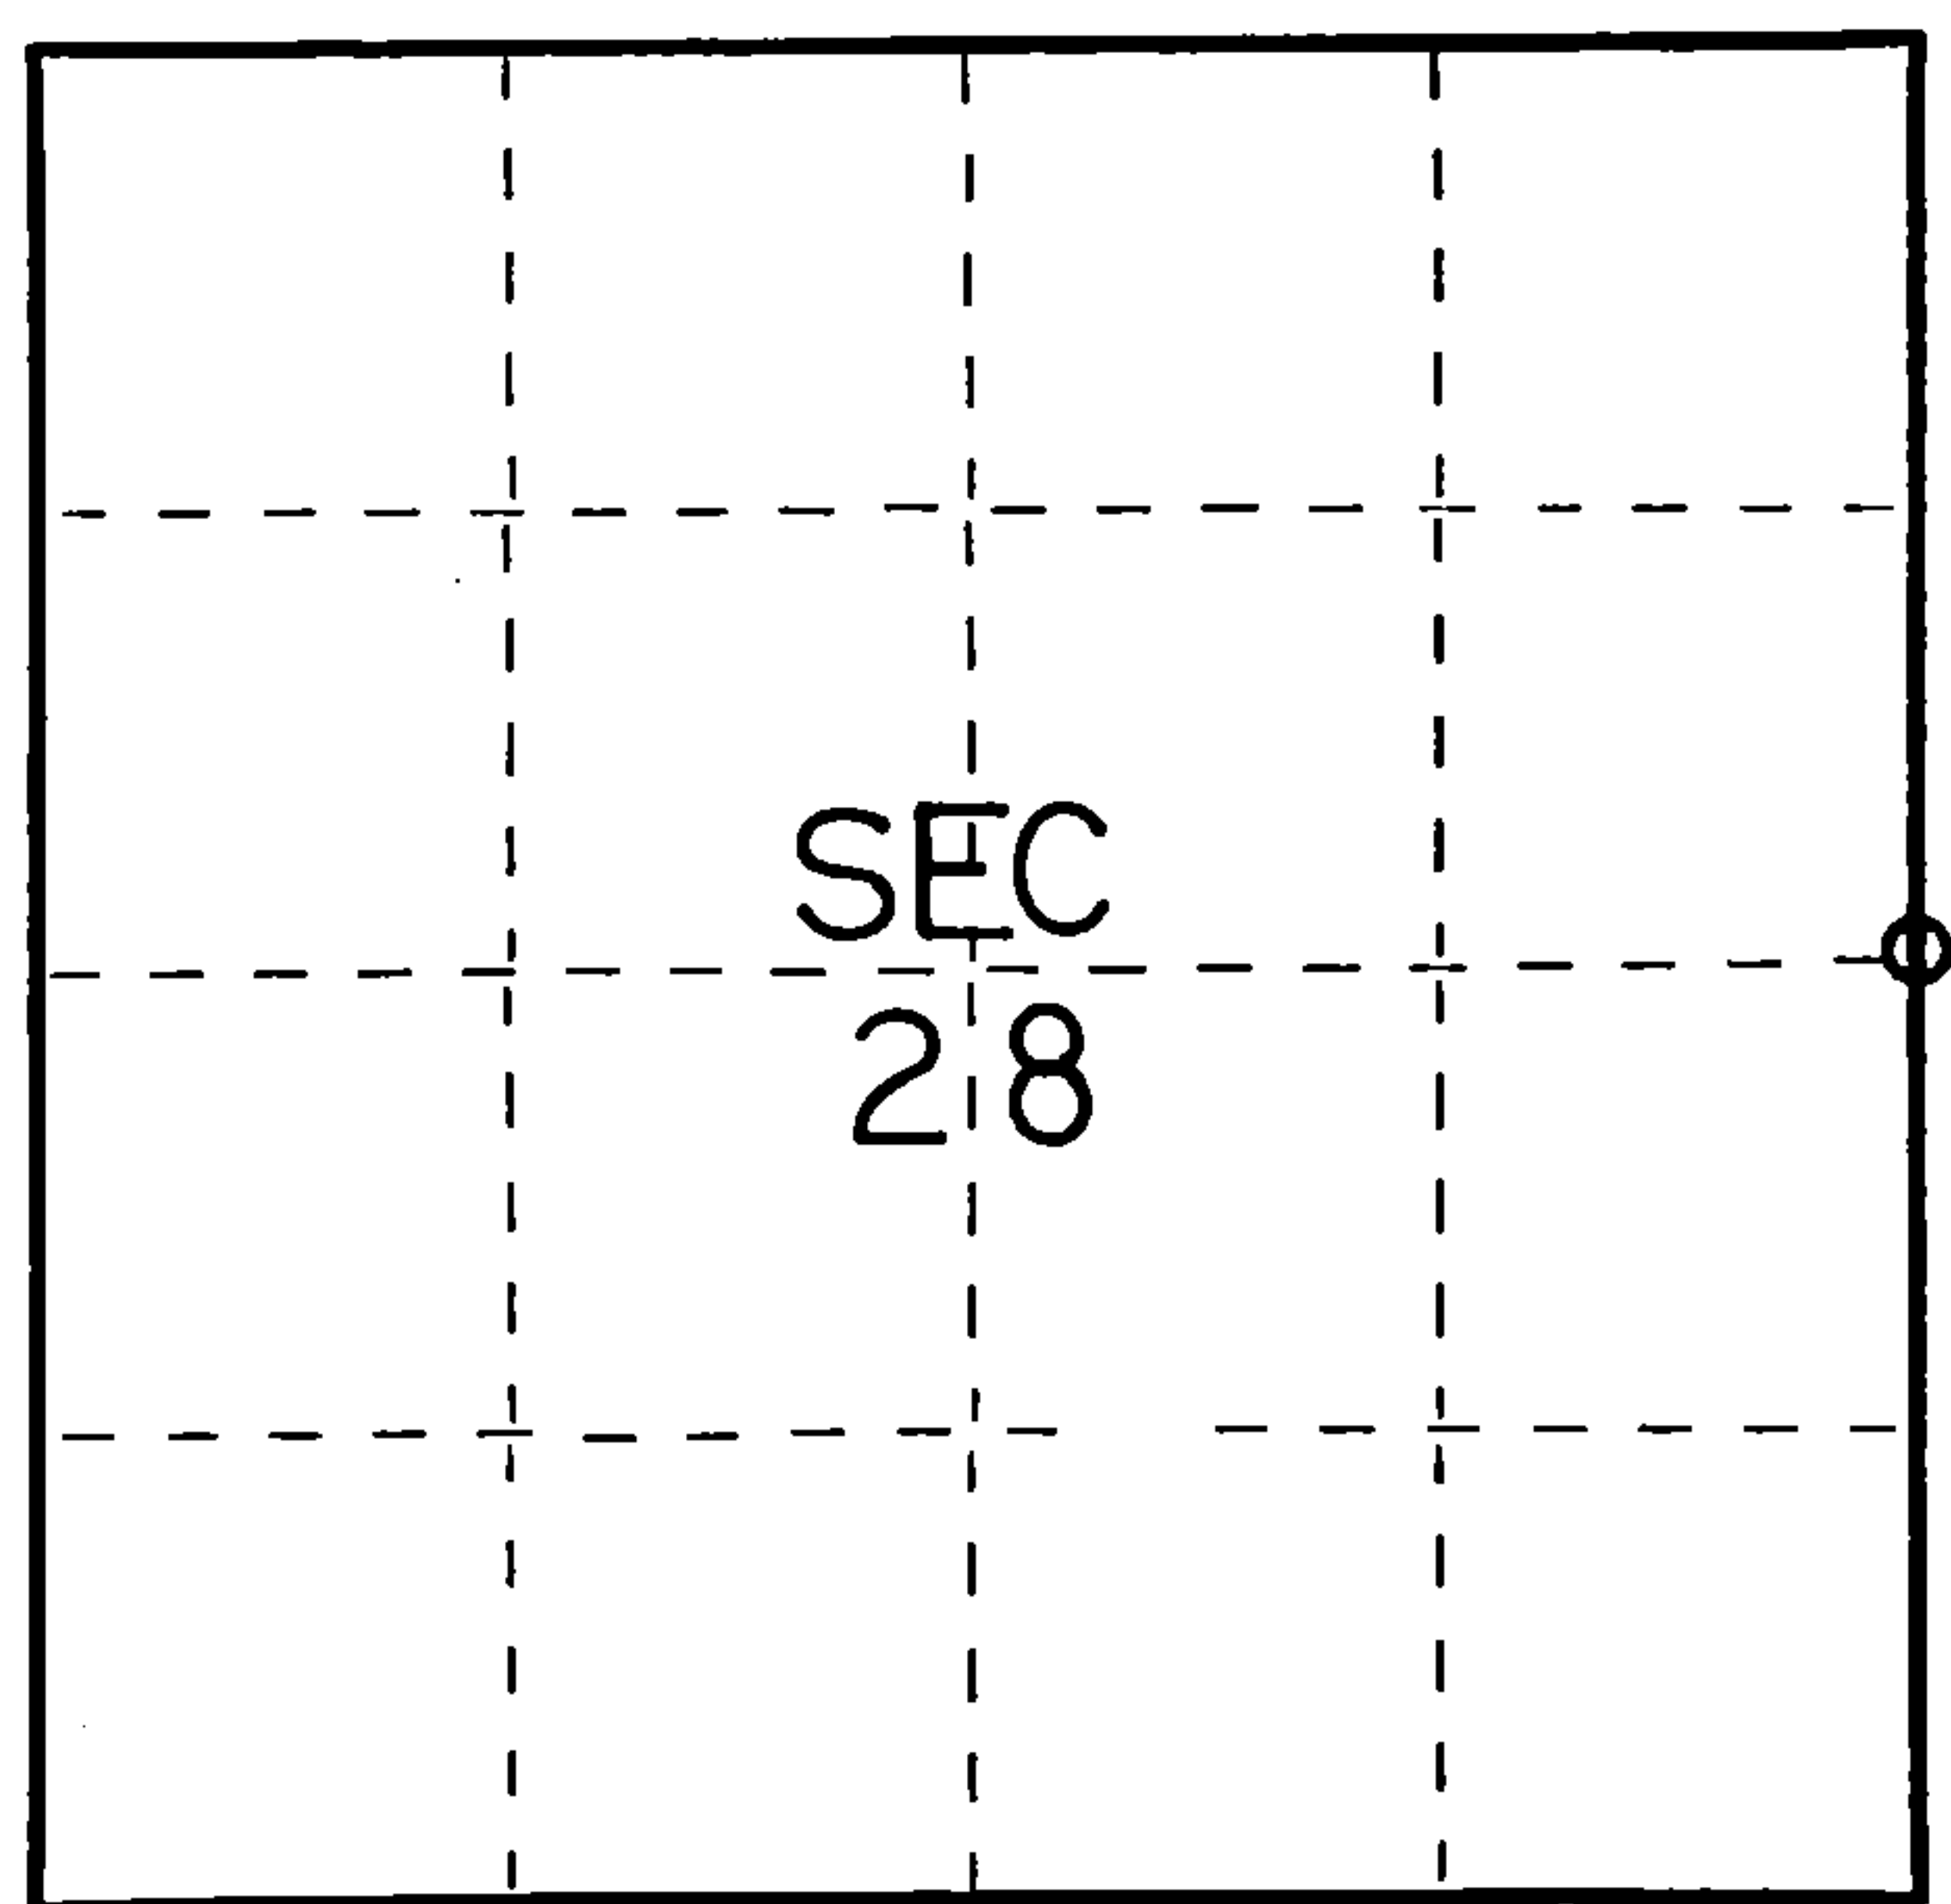

○ = Corner monument restored.

CERTIFIED LAND CORNER RESTORATION

Index No. **T13**

History of original corner establishment:

Original subdivision by James Nowlin 13 June - 24 June, 1865

Sugar	14	S4E	225 Lks.
Sugar	10	S10W	250 Lks.

Description of corner evidence found:


none. used ROW plat and fence line to south as best possible evidence

Description of monument and accessories I established to perpetuate the original location of this corner.

Set RR spike in road

Ties:

Forest Co. Alu. Monument	S3E	49.71 feet
Power pole (3713-28E10)	N19W	69.87 feet

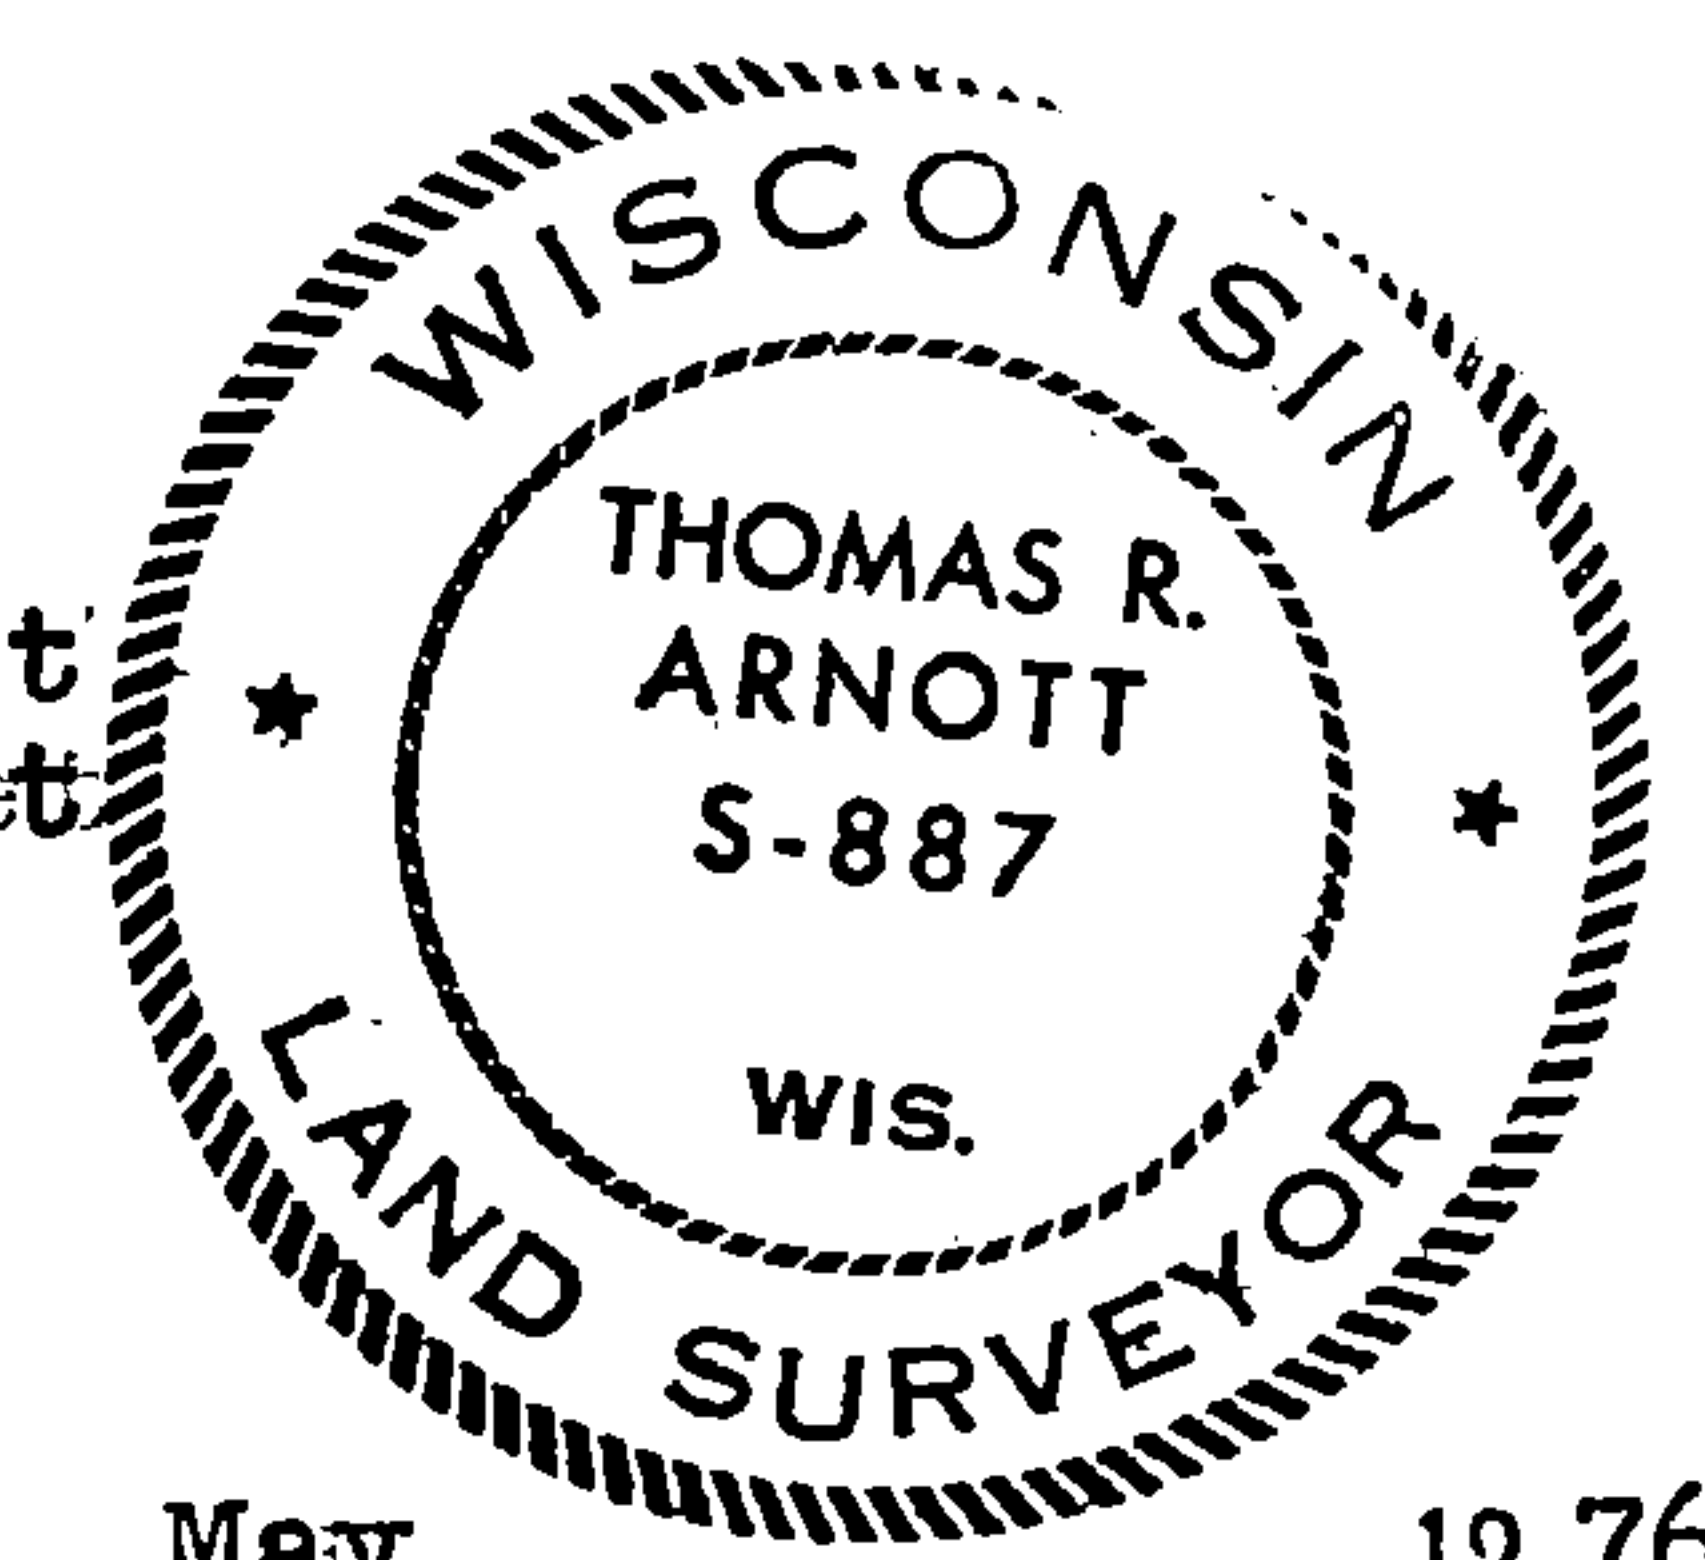

Dated at Crandon, Wis., this 14th day of May, 1976.

Signature Thomas R. Arnott Title Surveyor Registration No. S-887
(County Surveyor, Registered Land Surveyor, or other duly authorized official)

Office of Register of Deeds, County of Forest, I hereby certify that the within
instrument was filed in this office for record on the 14th day of May, 1976
at 3 o'clock P.M.

Eugene Stutzman Document No. **109218**
(Register of Deeds)

By _____ Deputy

43713282000