


CERTIFIED LAND CORNER RESTORATION

Index No. **A 13**

State of Wisconsin }
County of Forest } ss.

I Thomas Arnott, do hereby
certify that on the 30th day
of April, 1976, I found
evidence of the section
corner of sections 3, 4, 33 & 34
Township 36 & 37, North, Range
13 E, Fourth Principal Meridian,
as described hereon; and that from this evidence
I established a new monument and accessories
as described hereon to perpetuate the original
location of this corner.

Resident witnesses:

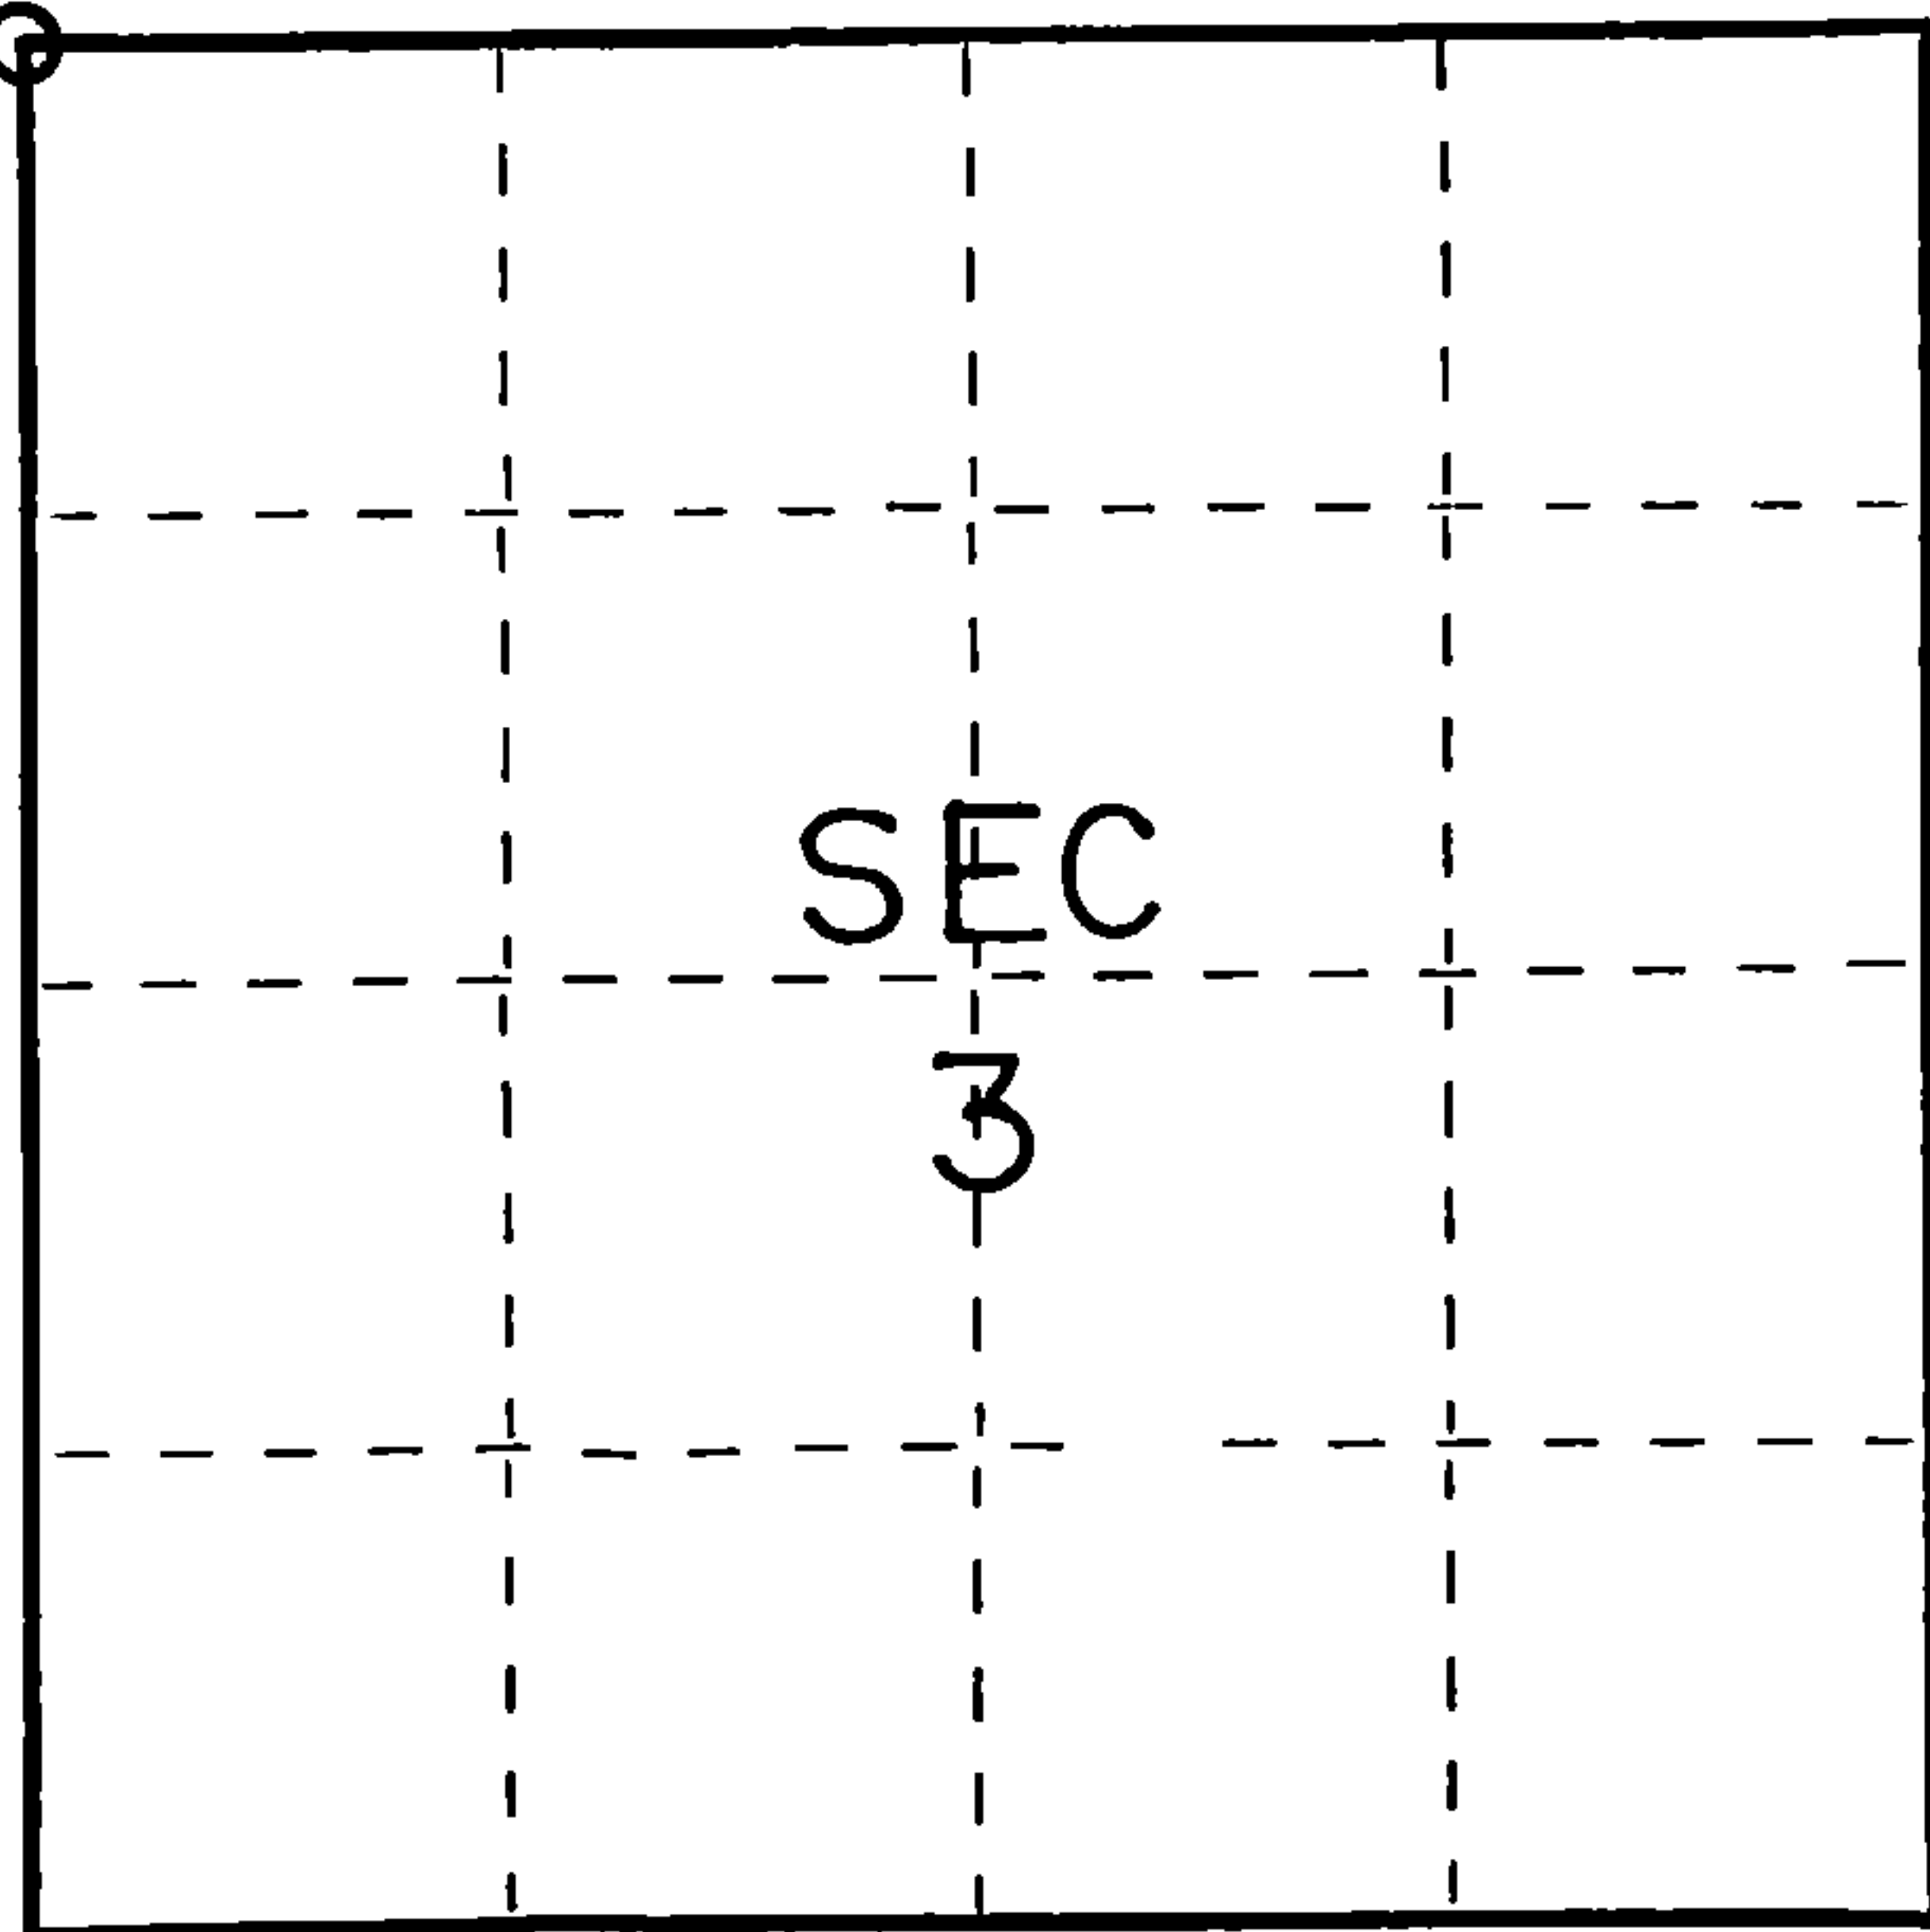

○ = Corner monument restored.

History of original corner establishment:

Y. Birch	16	N55W	6 Lks.
Hemlock	10	N21E	37 Lks.
y. Birch	18	S30E	52 Lks.
Y. Birch	18	S20W	46 Lks.

Description of corner evidence found:

Found Walker Monument 33 feet south

Description of monument and accessories I established to perpetuate the original location of this corner.

Set 1½" well point in Road

Ties:

Maple	8	N27E	50.57 feet
Maple	14	S62W	64.31 feet
Walker Mon.		south	33.00 feet



Dated at Crandon, Wis., this 14th day of May, 1976.

Signature Thomas R. Arnott Title Surveyor Registration No. S-887
(County Surveyor, Registered Land Surveyor, or other duly authorized official)

Office of Register of Deeds, County of Forest, I hereby certify that the within
instrument was filed in this office for record on the 14th day of May, 1976
at 3 o'clock P. M.

Eugene Staszny Document No. **109212**
(Register of Deeds)
By _____ Deputy

FORM 985 H. C. MILLER CO., MILWAUKEE

4371333 0000