


State of Wisconsin }
County of Forest } ss.

I Thomas R. Arnott, do hereby
certify that on the 17th day
of October, 1975, I found
evidence of the 1/4
corner of sections 3 & 34
Township 36-37, North, Range
13E, Fourth Principal Meridian,
as described hereon; and that from this evidence
I established a new monument and accessories
as described hereon to perpetuate the original
location of this corner.

Resident witnesses:

Herbert Wagoner

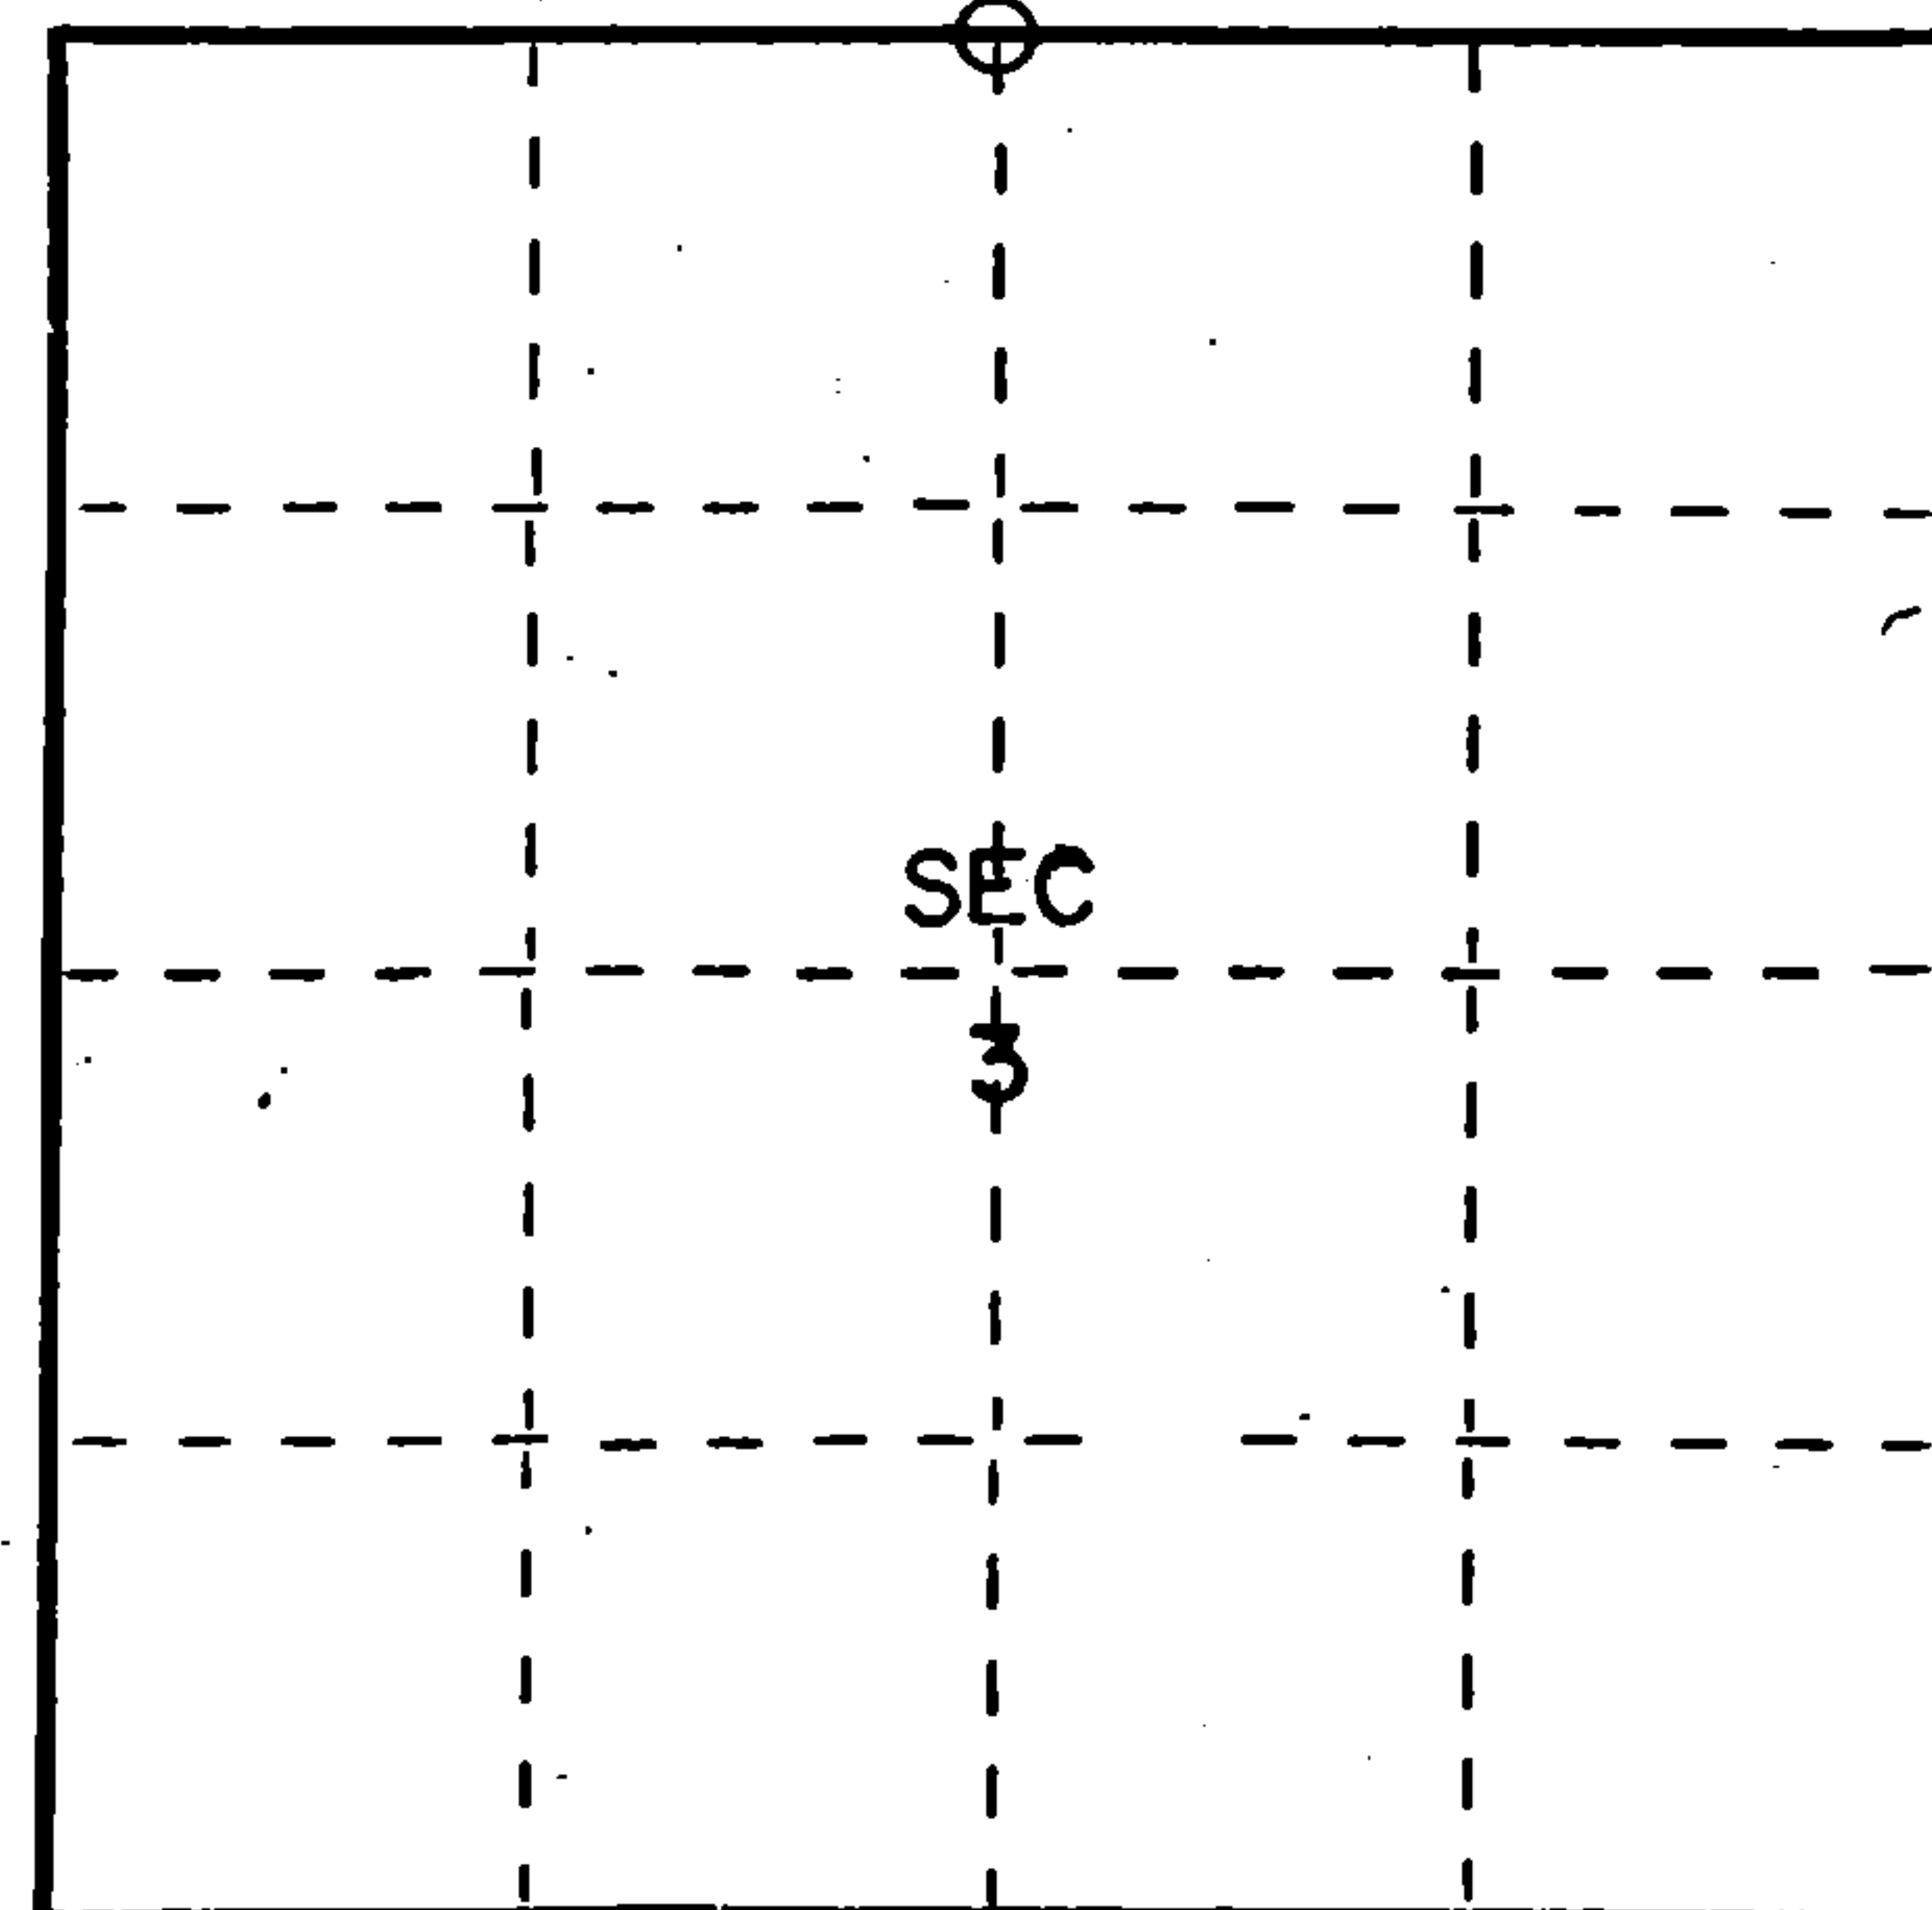

○ = Corner monument restored.

CERTIFIED LAND CORNER RESTORATION

Index No. **A 15**

History of original corner establishment:

Tamarac	14	S68W	26 Lks.
Tamarac	14	N75E	7 Lks.

Description of corner evidence found:


2" iron pipe 5' long with brass cap set by C.E. Walker in 1938
2 wood points found

Description of monument and accessories I established to perpetuate the original location of this corner.

Left monument set by Walker

Ties:

Cedar	14"	N28W	14.65 feet
Cedar stump	8"	N60E	9.70 feet (BT found)
Cedar	10"	S57W	14.40 feet (BT found)

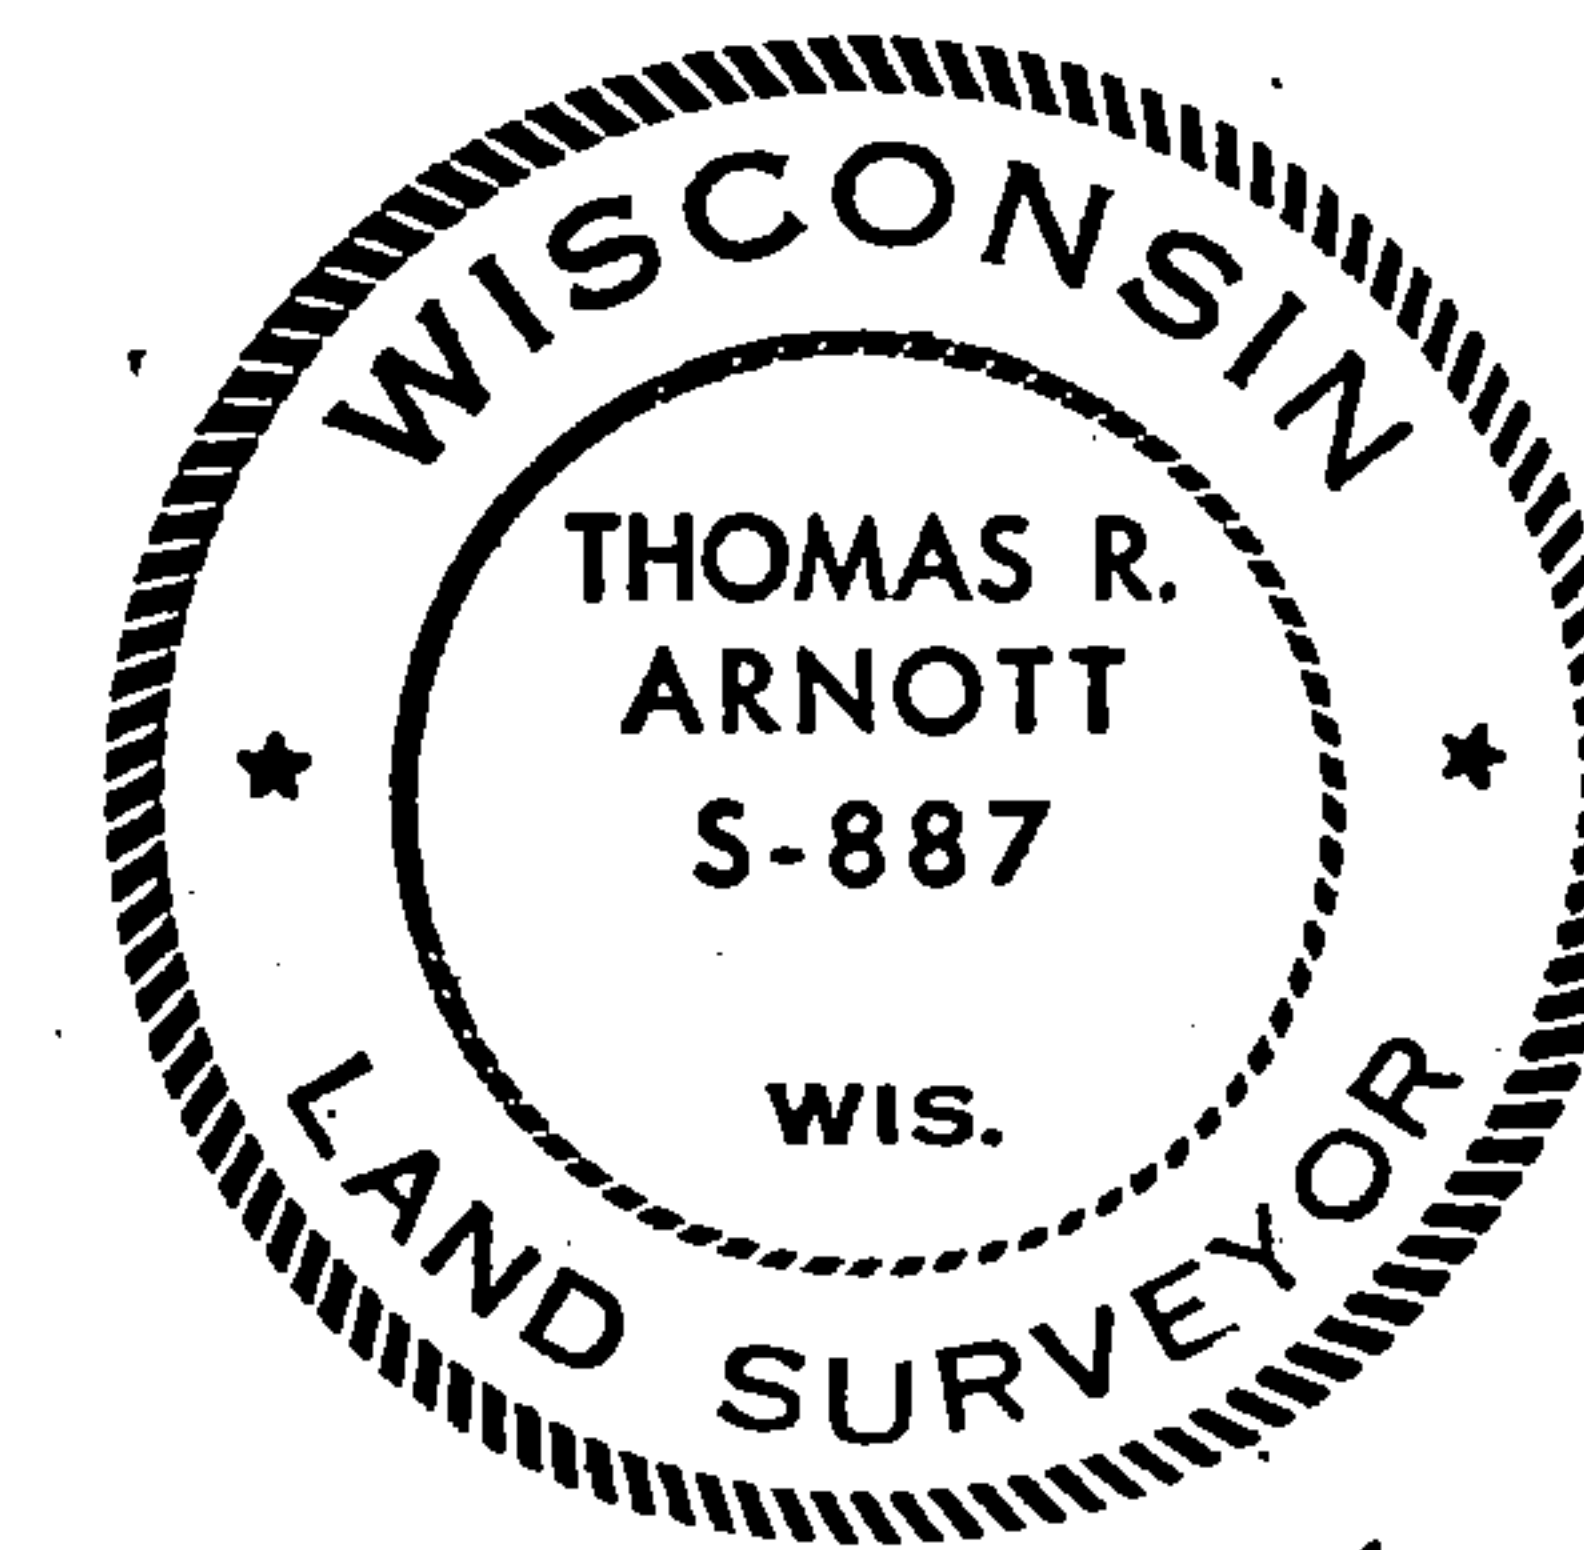

Dated at Crandon, Wis., this 28th day of October, 1975

Signature Thomas R. Arnott Title Land Surveyor Registration No. S-887
(County Surveyor, Registered Land Surveyor, or other duly authorized official)

Office of Register of Deeds, County of Forest, I hereby certify that the within
instrument was filed in this office for record on the 28th day of October, 1975
at 11 o'clock A. M.

Eugene Staszny
(Register of Deeds)

Document Number **108073**

By _____ Deputy

4371334 0020