


CERTIFIED LAND CORNER RESTORATION

Index No. **X-23**


State of Wisconsin }
County of Forest } ss.

I Daniel K. Pleoger, do hereby
certify that on the 17 day
of September, 1981, I ~~found~~
Est. ~~evidence of~~ the C 1/4
corner of Section 36
Township 37, North, Range
14 East, Fourth Principal Meridian,
as described hereon; and that from this evidence
I established a new monument and accessories
as described hereon to perpetuate the original
location of this corner.

Resident witnesses:

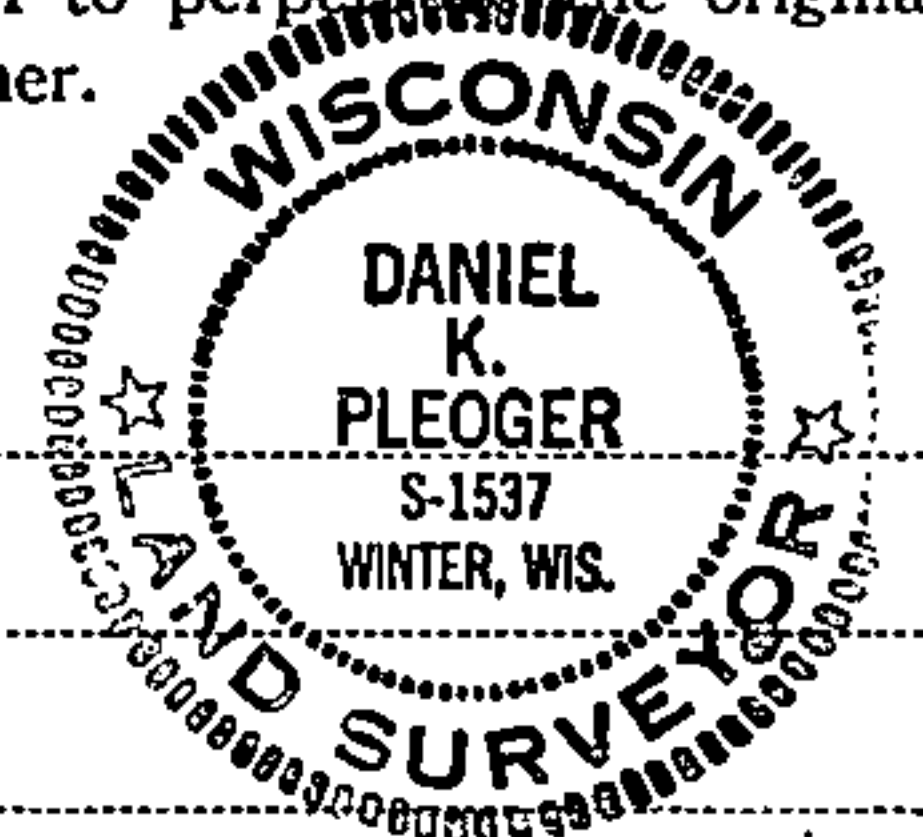

FORM 985 H. C. MILLER CO., MILWAUKEE

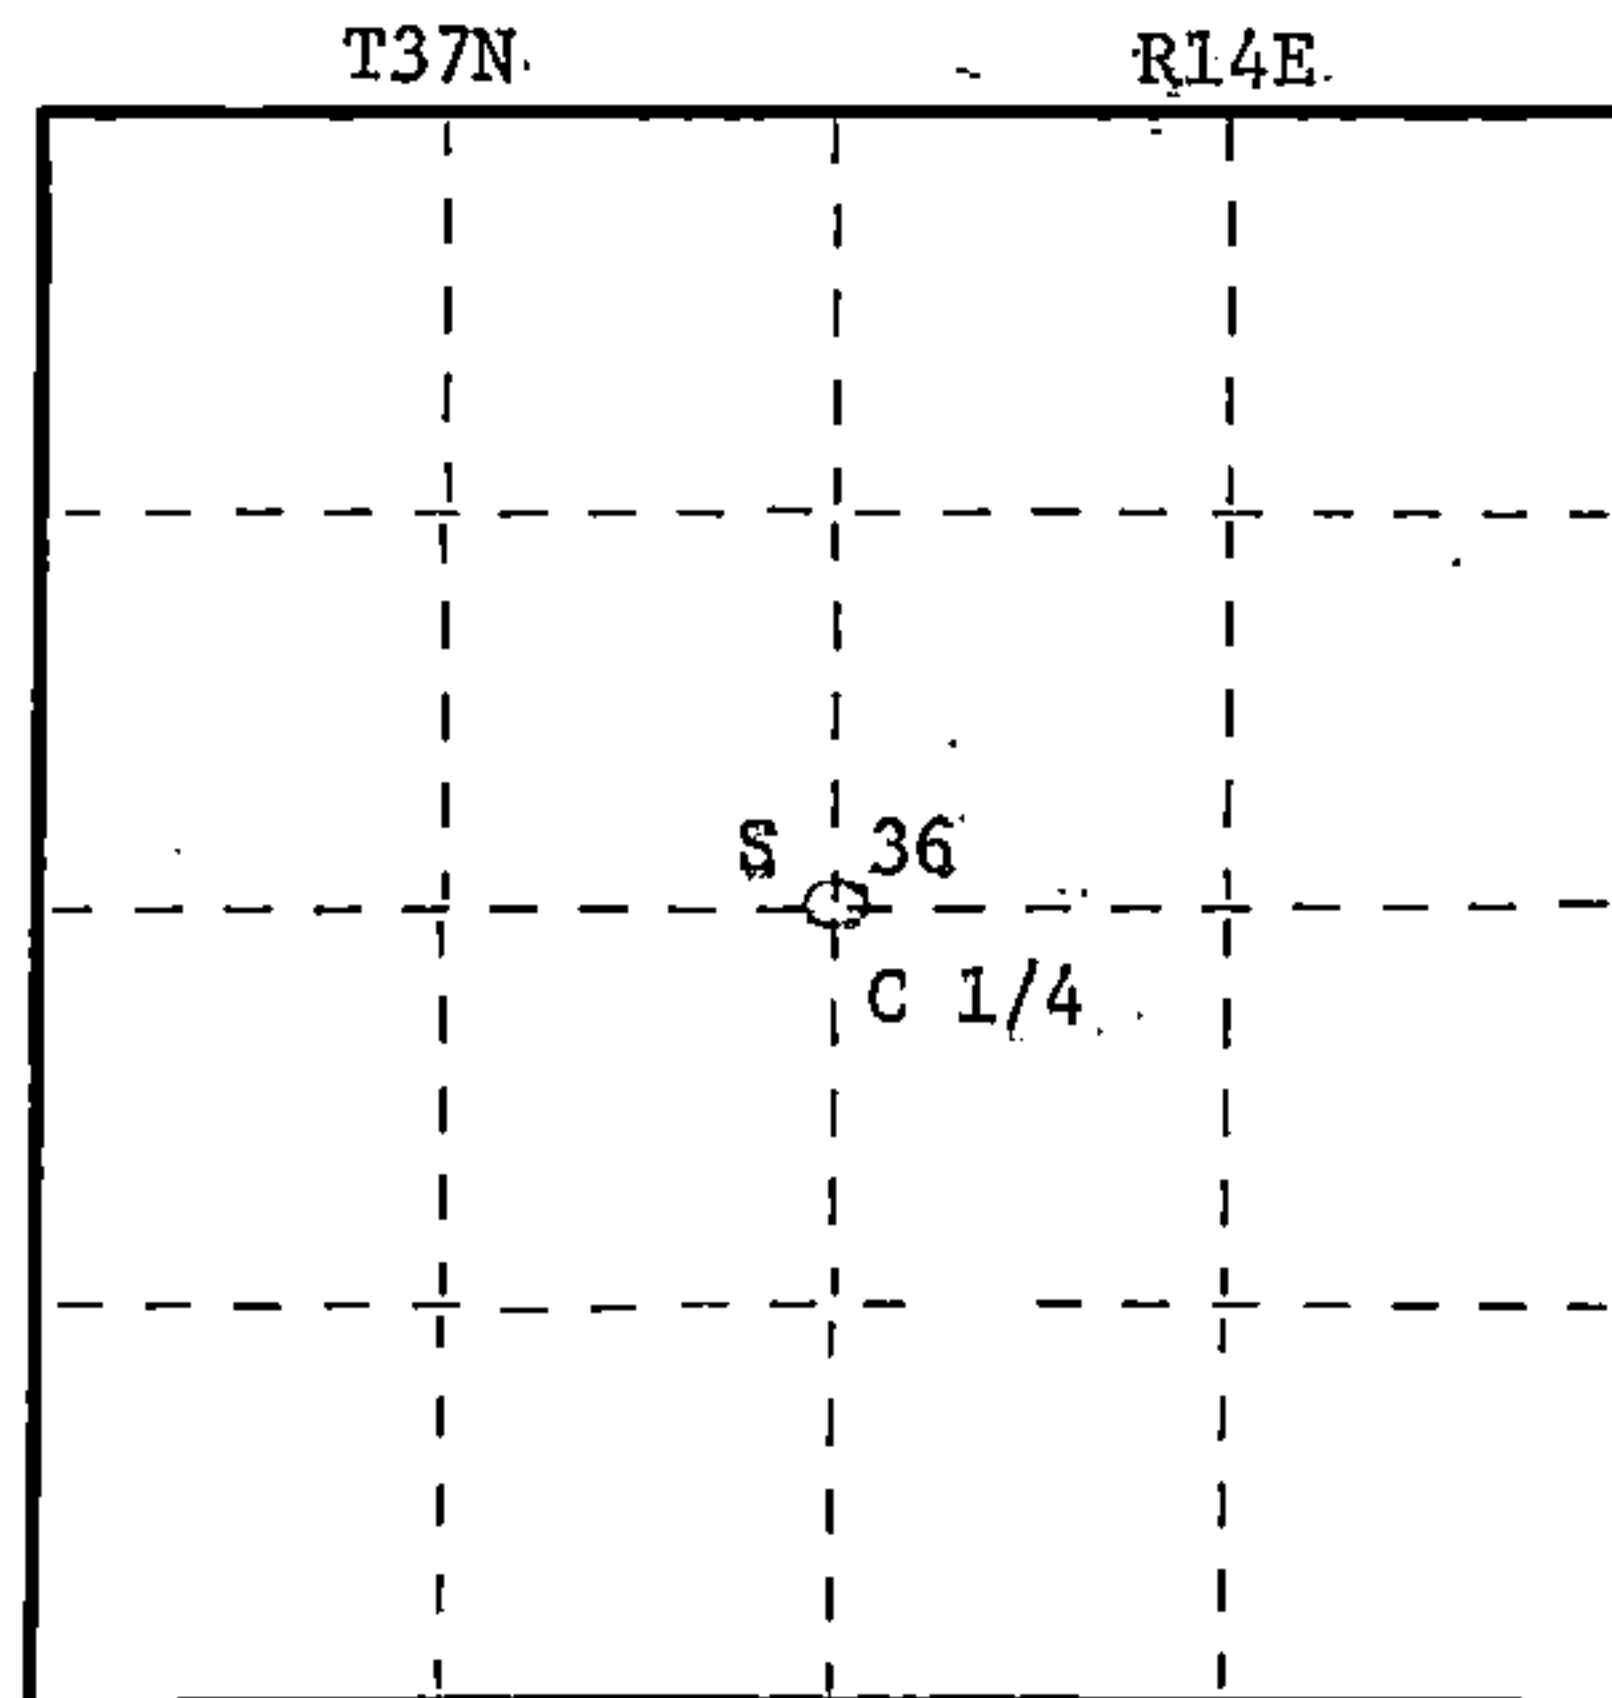

○ = Corner monument restored.

History of original corner establishment:

Found a 2½" iron pipe set by Connors Lumber Company.
Corner and survey not recorded.

Description of corner evidence found:

Corner established by sub-division of section 36 T37N R14E.
Corner sets SO-39-19E 2744.329 ft. of N 1/4 corner
N87-39-36W 2676.106 ft. of E 1/4 corner
NO-39-19W 2771.042 ft. of S 1/4 corner
S87-39-36E 2667.34 ft. of W 1/4 corner

Description of monument and accessories I established to perpetuate the original location of this corner.

Set a 2½" aluminum pipe with alloy cap stamped:

Monument projects 12" above ground.

Marked NBTs

Tamarack 10" S52W 8.29 ft.
Tamarack 4" N84E 4.90 ft.
Tamarack 8" N37E 21.28 ft.
Scribed C 1/4 - BT

Connors 2½" iron pipe bears S72E 14.40 ft -
of our position

T37N R14E
C 1/4 S 36
S1537 - 1981

Dated at Rhineland, Wis., this 4th day of November, 1981

Signature Daniel K. Pleoger Title Registered Land Surveyor Registration No. 1537
(County Surveyor, Registered Land Surveyor, or other duly authorized official)

Office of Register of Deeds, County of Forest, I hereby certify that the within
instrument was filed in this office for record on the 19th day of January, 1982
at 3:00 o'clock P. M.

Eugene Stetson
(Register of Deeds)

DOCUMENT NO. **121097**

By _____ Deputy

43714362029