


# CERTIFIED LAND CORNER RESTORATION

Index No. **W 24**

State of Wisconsin }  
County of Forest } ss.


I Daniel K. Pleoger, do hereby  
certify that on the 3 day  
of August, 19 81, I ~~found~~  
~~Ext. evidence of the~~ NE 1/16  
corner of Section 36  
Township 37, North, Range  
14 East, Fourth Principal Meridian,  
as described hereon; and that from this evidence  
I established a new monument and accessories  
as described hereon to perpetuate the original  
location of this corner.

Resident witnesses:

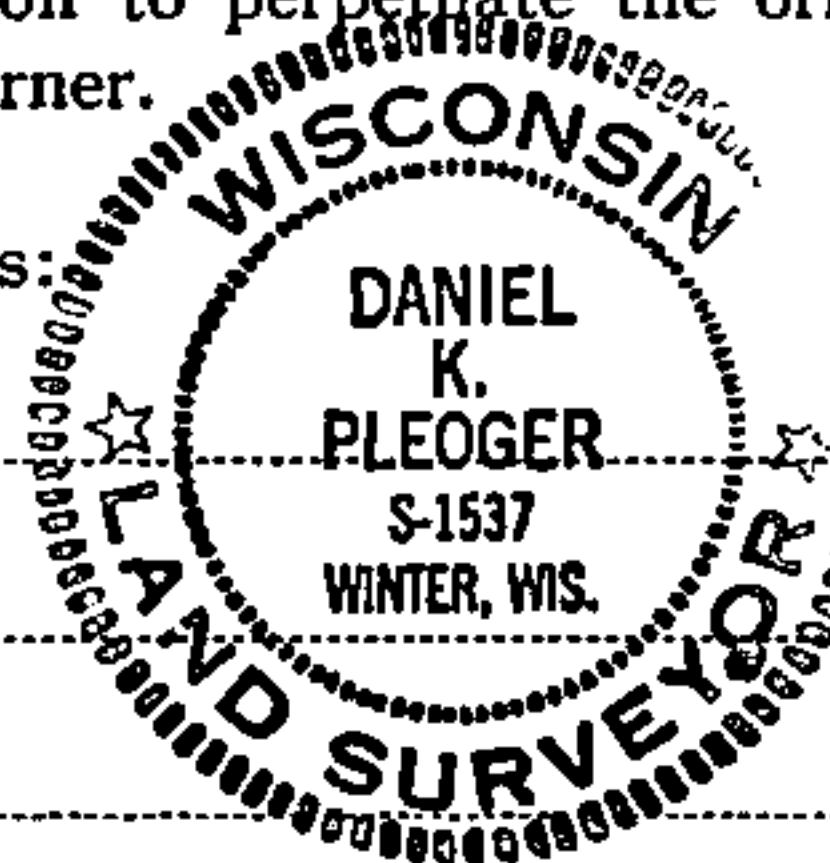

T37N.

R14E.

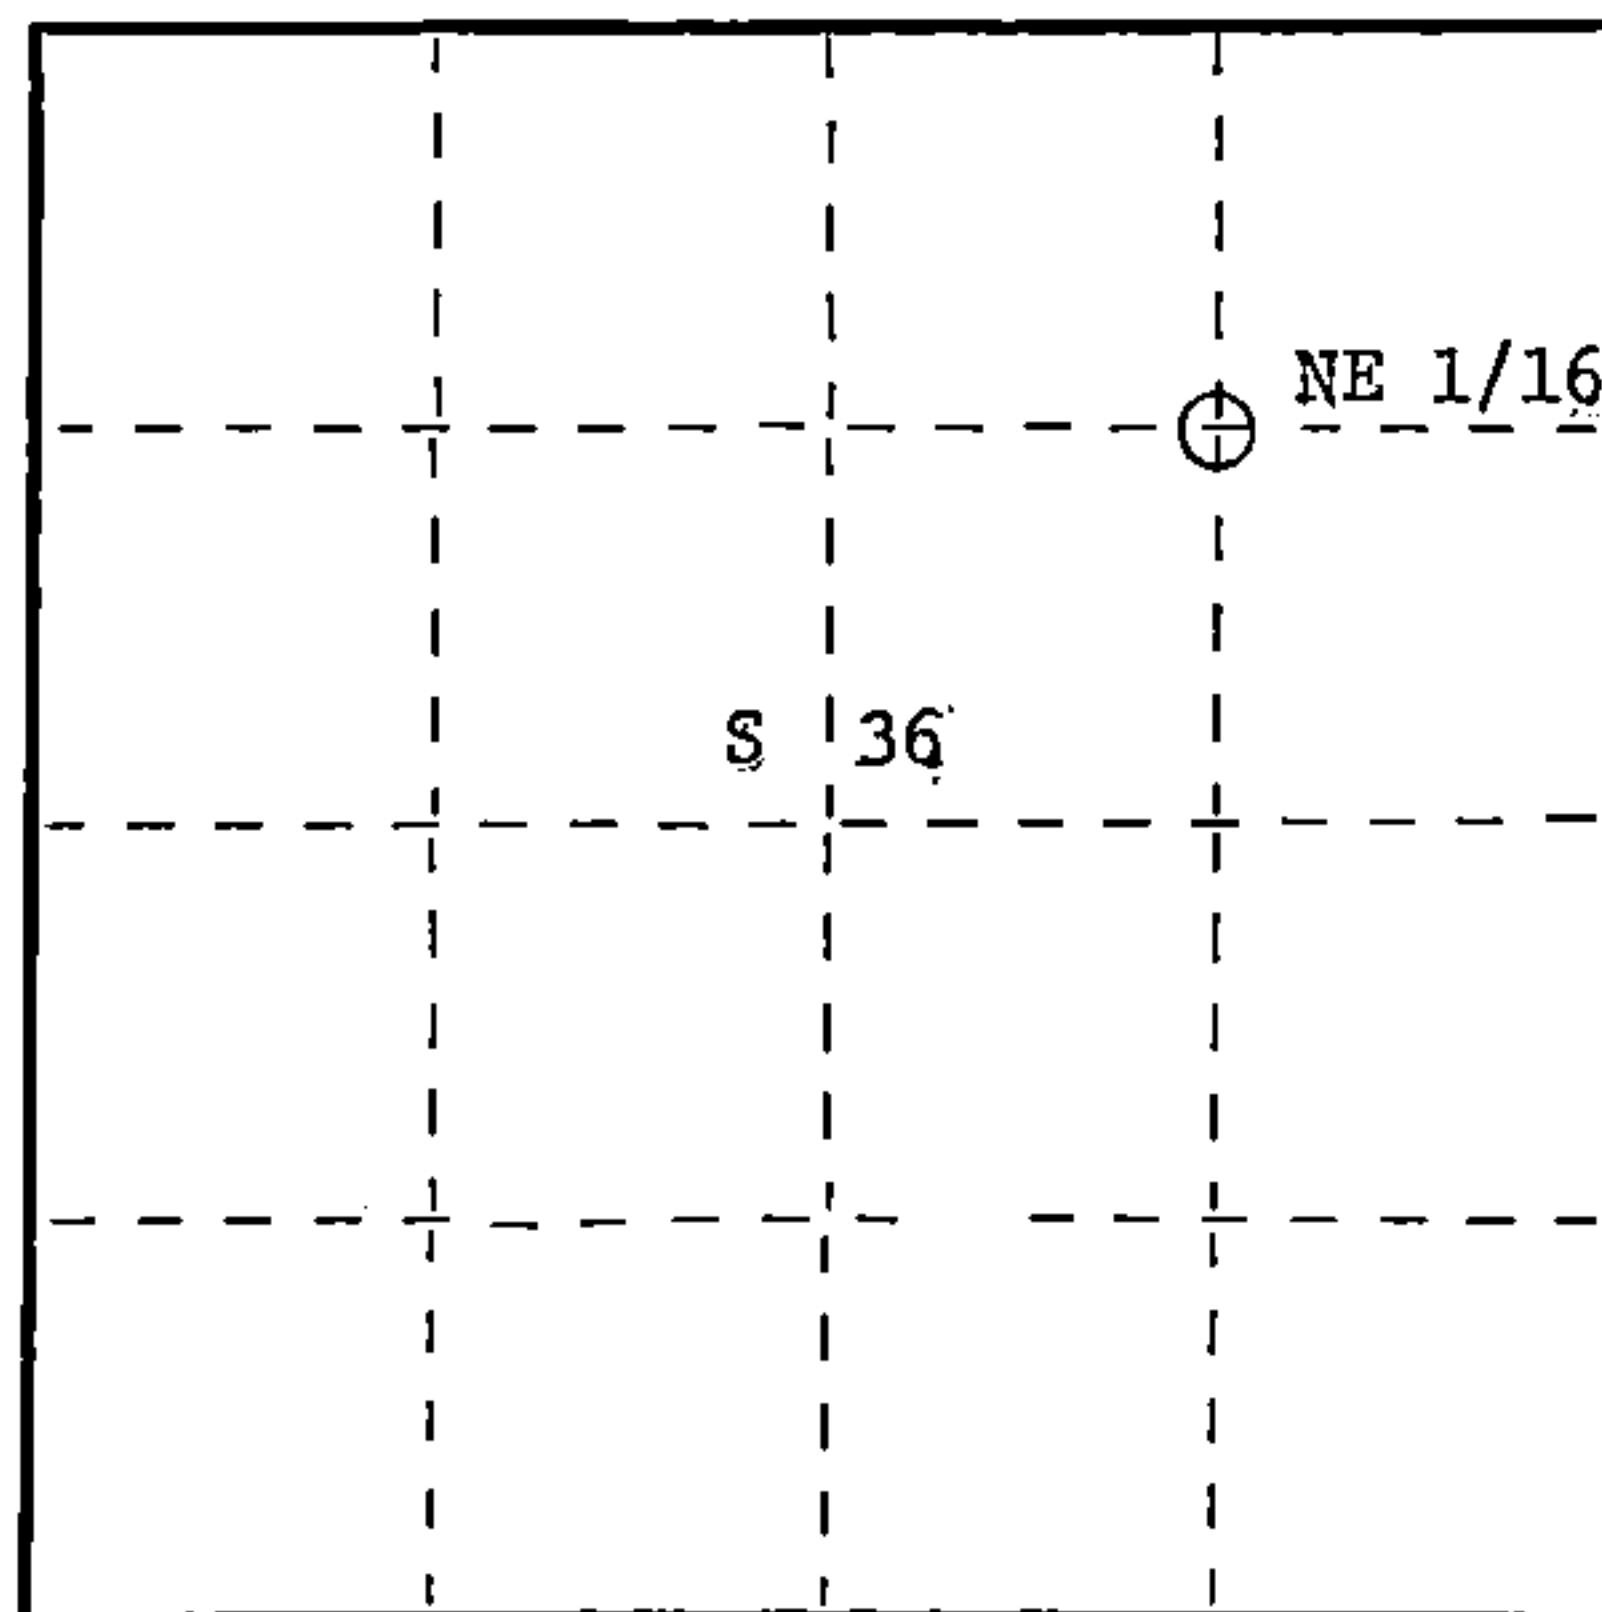

○ = Corner monument restored.

History of original corner establishment:  
No evidence of any previous corner.

Description of corner evidence found:

Corner established by sub-division of the NE 1/4.  
Location of NE 1/16 is S86-15-44E 1345.758 ft. of NC 1/16 and NO-25-00E 1339.007 ft.  
of EC 1/16

Description of monument and accessories I established to perpetuate the original location of this corner.

Set a 1½" iron pipe with a 2" diameter brass cap stamped:

Monument projects 18" above ground.

Marked NBTs

Maple 5" S67E 18.11 ft.

Maple 6" N20W 24.34 ft.

Scribed 1/16 BT

S1537

T37N R14E

NE 1/16 S 36

CPI - 1981

Dated at Rhineland, Wis., this 4th day of November, 19 81.

Signature Daniel K. Pleoger Title Registered Land Surveyor Registration No. 1537  
(County Surveyor, Registered Land Surveyor, or other duly authorized official)

Office of Register of Deeds, County of Forest, I hereby certify that the within  
instrument was filed in this office for record on the 19th day of January, 19 82  
at 3:00 o'clock P. M.

Eugene Stutzny  
(Register of Deeds)

By \_\_\_\_\_ Deputy

DOCUMENT NO. **121094**