


CERTIFIED LAND CORNER RESTORATION

Index No. **L-11**


State of Wisconsin }
County of Forest } ss.

I, Daniel K. Pleoger, do hereby
certify that on the 22 day
of October, 19 81, I ~~found~~
Est. ~~on~~ the C1/4
corner of Section 16
Township 37, North, Range
15 East, Fourth Principal Meridian,
as described hereon; and that from this evidence
I established a new monument and accessories
as described hereon to perpetuate the original
location of this corner.

Resident witnesses:

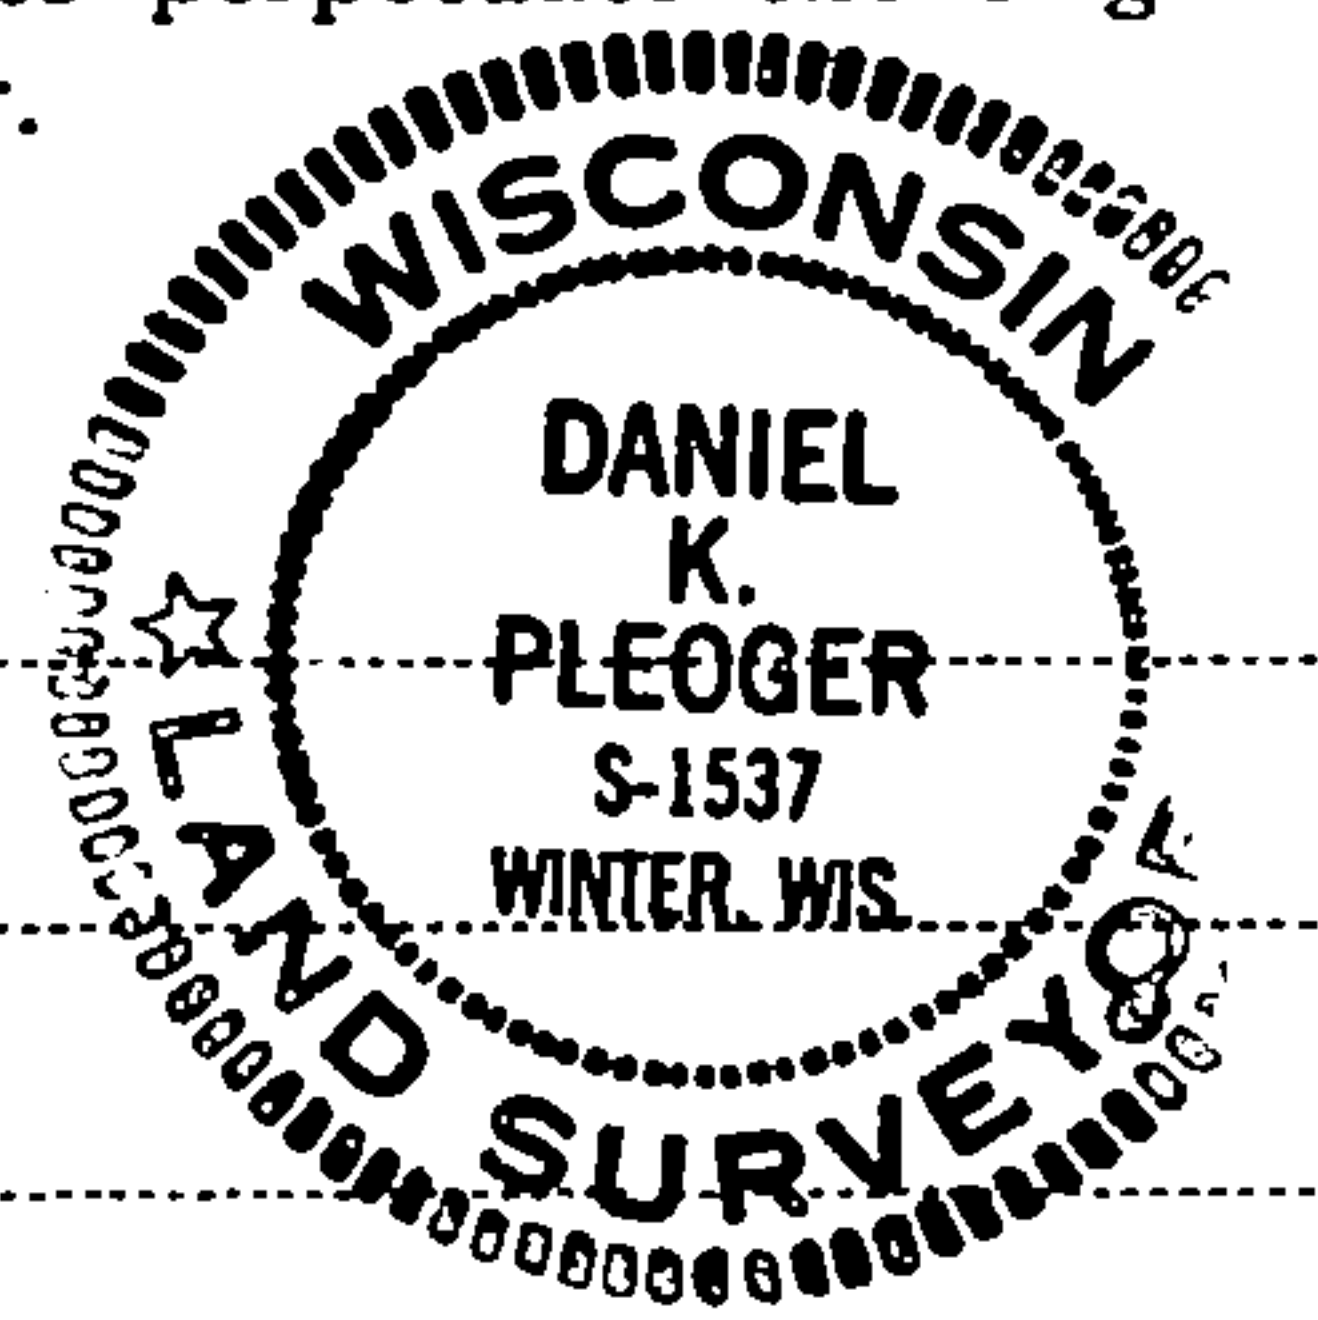

FORM 985 H. C. MILLER CO., MILWAUKEE

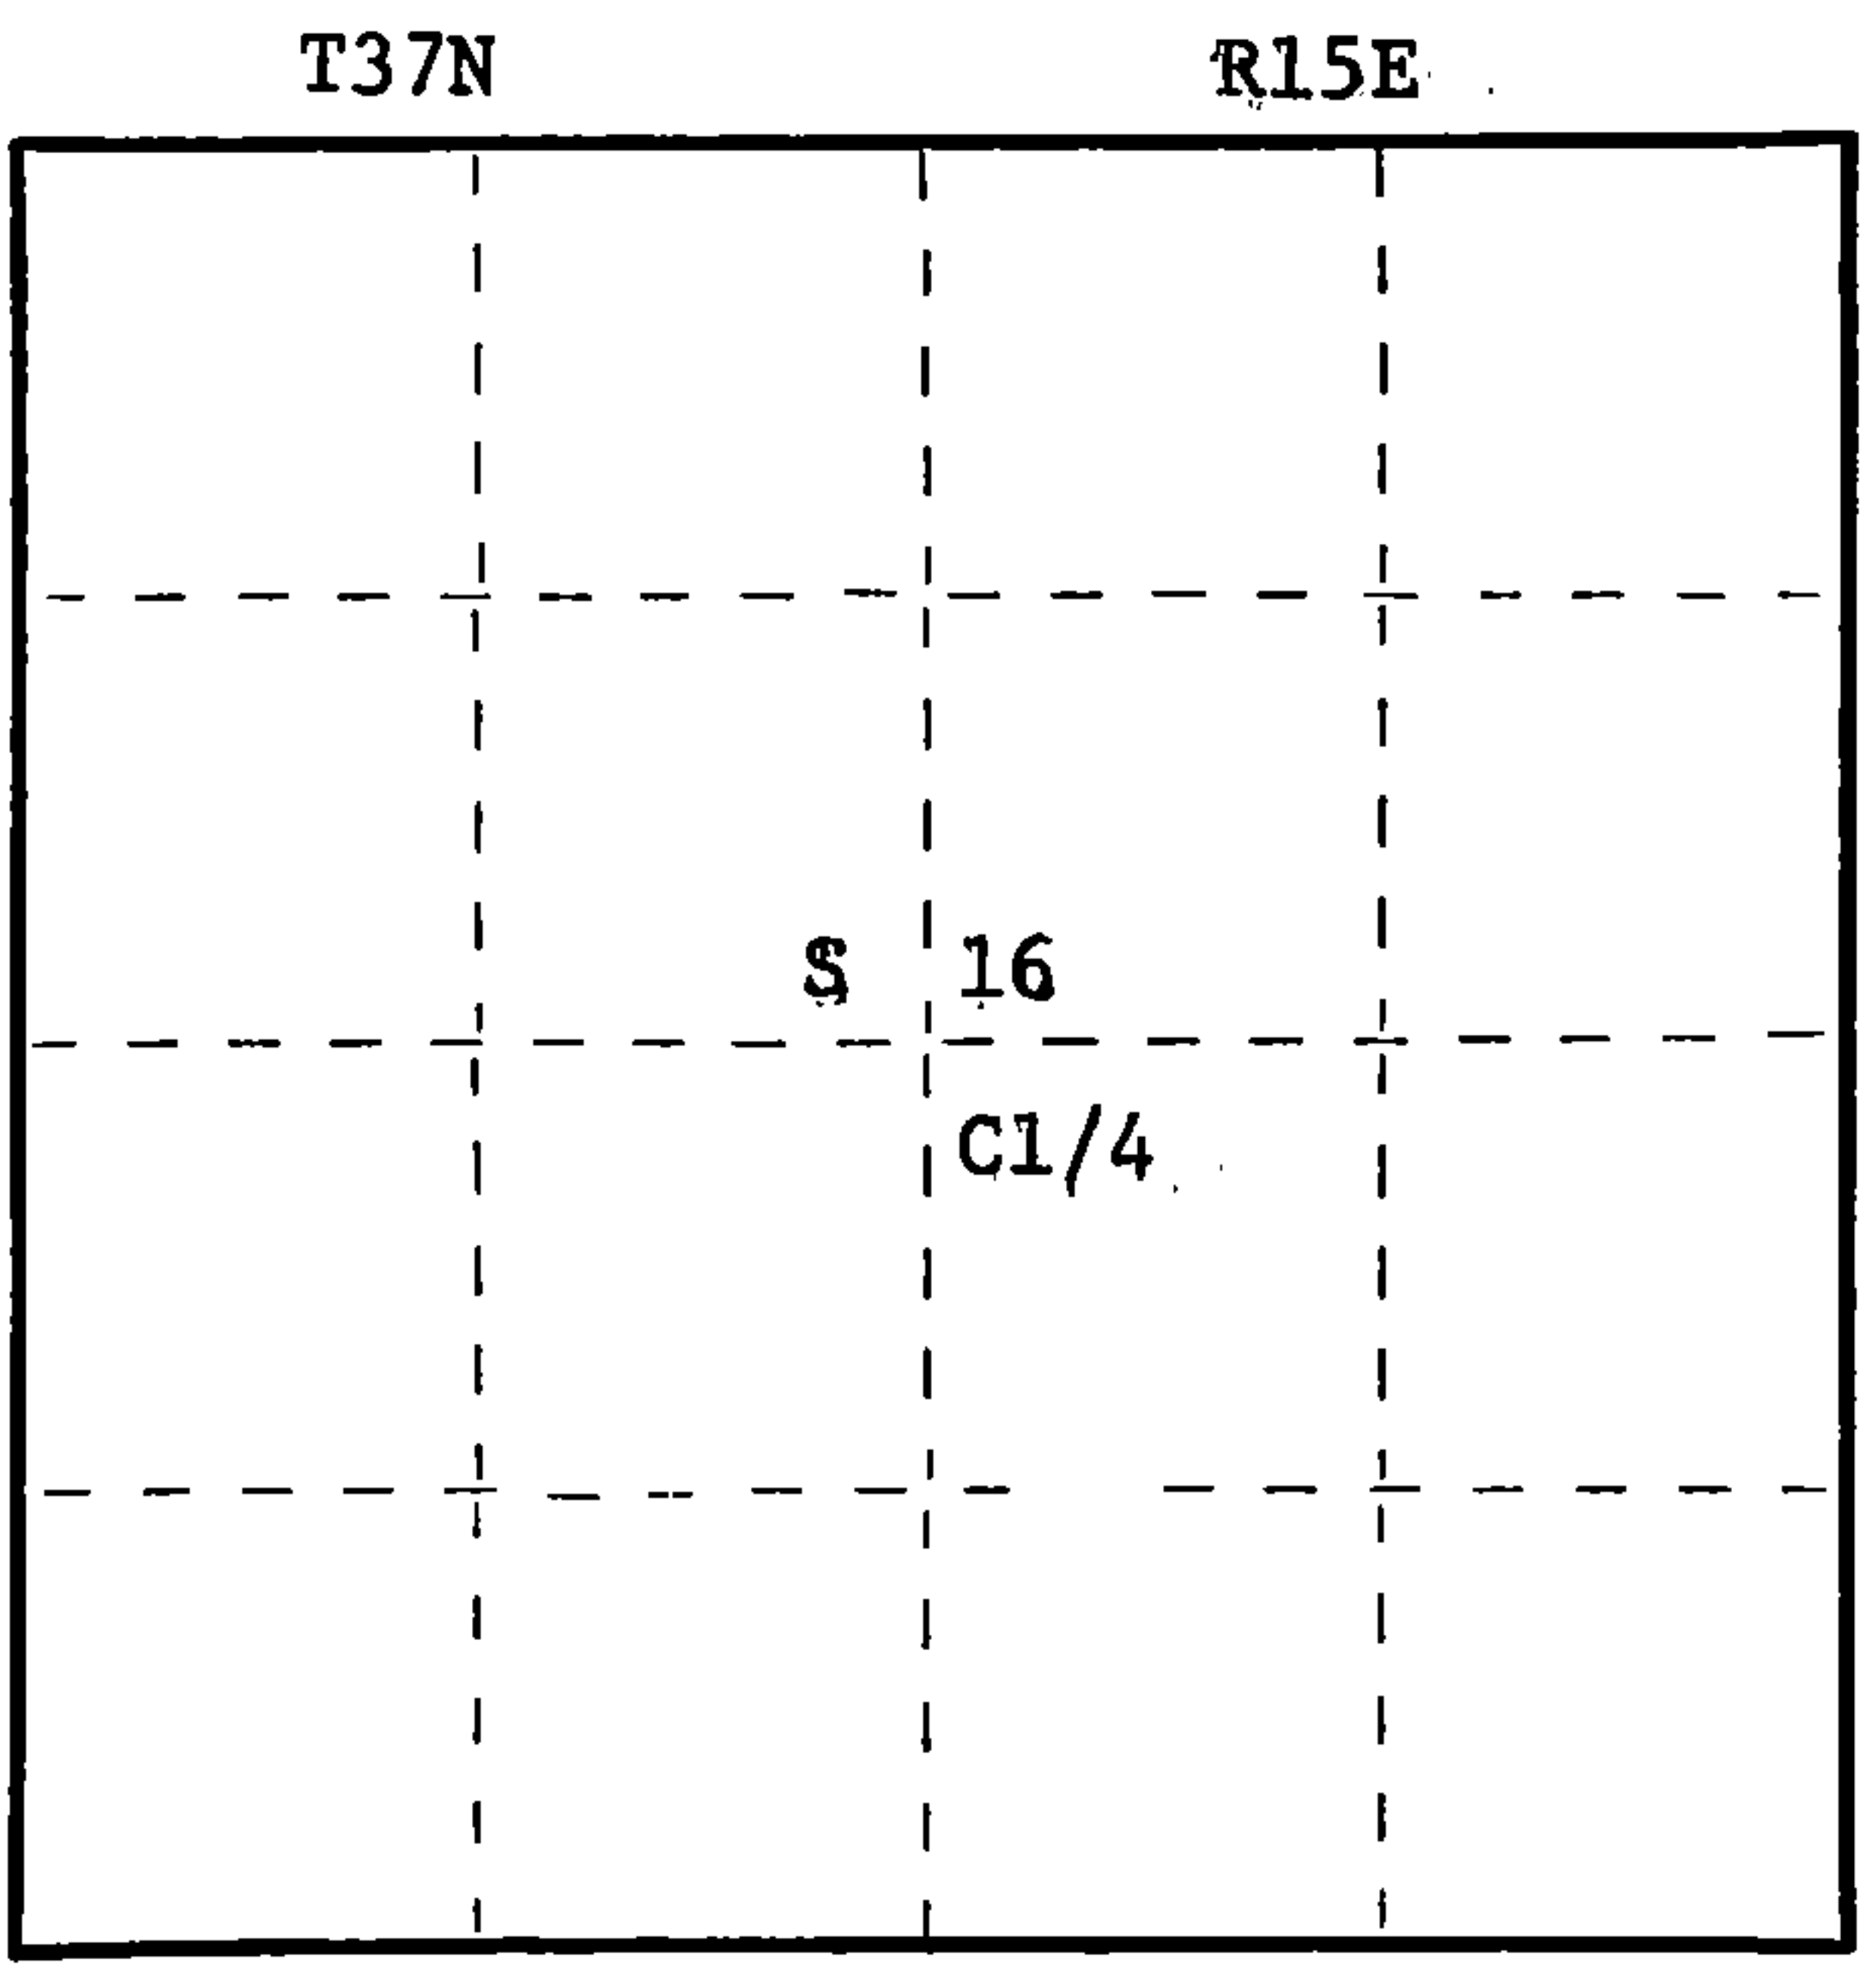

○ = Corner monument restored.

History of original corner establishment:
No evidence of any previous corner.

Description of corner evidence found:
Corner established by sub-division of section 16.
Corner sets S0-22-04W 2621.428 ft. of N1/4 corner
N87-54-32W 2599.171 ft. of E1/4 corner
N0-22-04E 2621.44 ft. of S1/4 corner
S87-54-32E 2599.191 ft. of W1/4 corner

Description of monument and accessories I established to perpetuate the original location of this corner.
Set a 2½" aluminum pipe with alloy cap stamped:
Monument projects 12" above ground
Marked NBTs:
Black spruce 6" N28W 33.46 ft.
Black spruce 6" N66E 13.38 ft.
Black spruce 7" S75W 35.43 ft.
Scribed C1/4 - B.T.

T37N R15E
C1/4 S 16
S1537 = 1981

Dated at Rhineland, Wis., this 3 day of November, 1981
Signature Daniel K. Pleoger Title Registered Land Surveyor Registration No. 1537
(County Surveyor, Registered Land Surveyor, or other duly authorized official)
Office of Register of Deeds, County of Forest, I hereby certify that the within
instrument was filed in this office for record on the 19th day of January, 1982
at 3:00 o'clock P. M.

By Eugene Stutzman Deputy
(Register of Deeds)

DOCUMENT NO. **121105**

43715162020