


State of Wisconsin }
County of Forest } ss.

I, Thomas R. Arnott, do hereby
certify that on the 22 day
of Oct., 1976, I found
evidence of the section
corner of Sec. 14, 15, 22 & 23
Township 37, North, Range
16 E, Fourth Principal Meridian,
as described hereon; and that from this evidence
I established a new monument and accessories
as described hereon to perpetuate the original
location of this corner.

Resident witnesses:

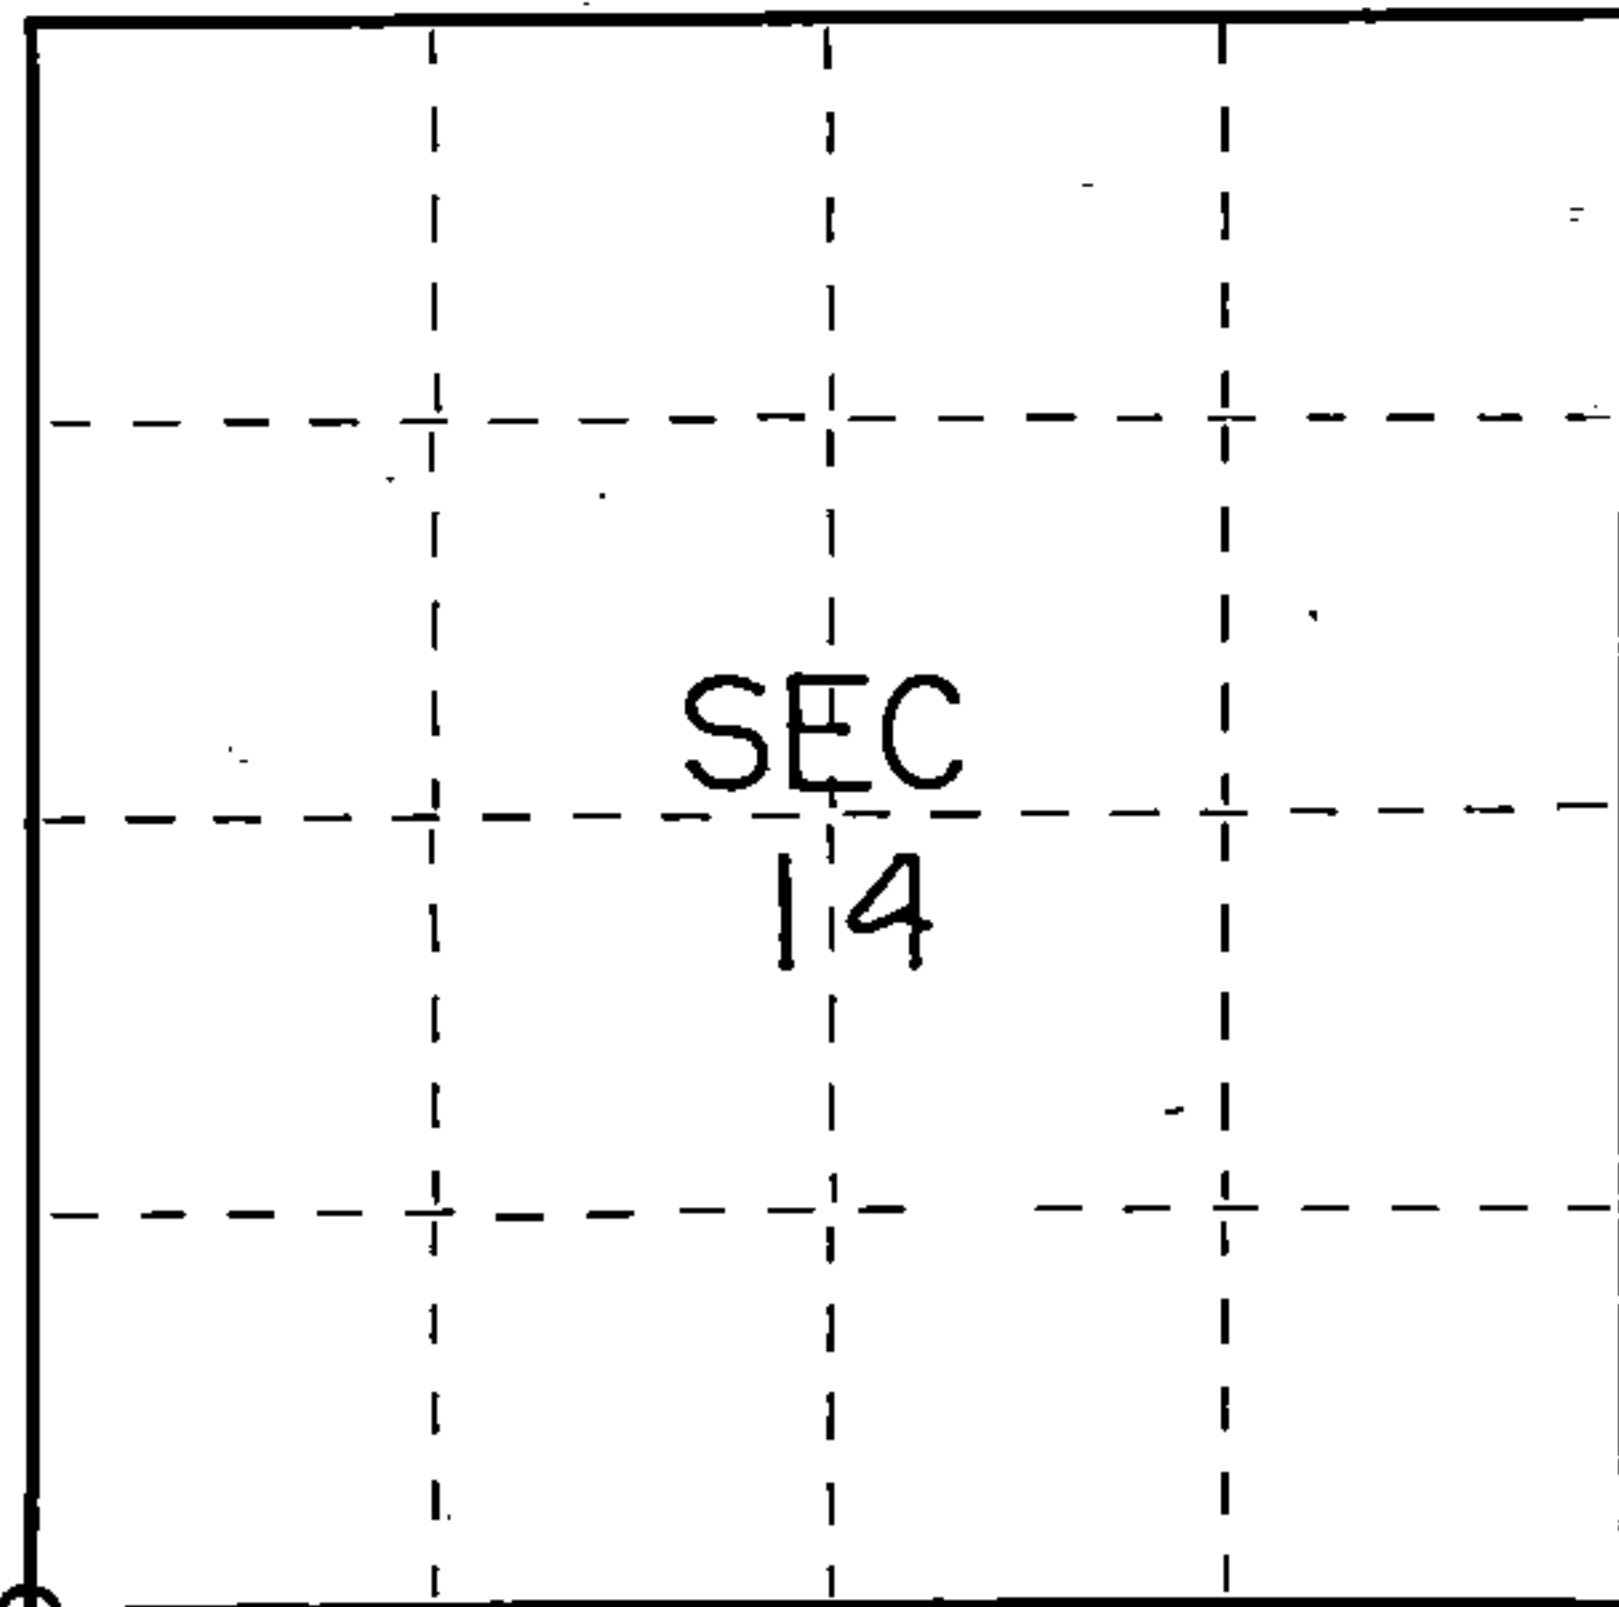

○ = Corner monument restored.

CERTIFIED LAND CORNER RESTORATION

Index No. N17

History of original corner establishment:

Original survey done by James McBride July 11 - July 16, 1859.

Hemlock	12 n	N60W	23 Lks.
Hemlock	8	N54E	10 Lks.
Hemlock	14	S8E	30 Lks.
Hemlock	8	S27W	20 Lks.

Description of corner evidence found:

1 1/2" iron pipe found



Description of monument and accessories I established to perpetuate the original location of this corner.

Replaced 1 1/2" iron pipe with Forest Co. Aluminum monument.

Ties:

Spruce	6	S20E	23.26 feet
Spruce	10	S22W	20.96 feet
W. Birch	12	N43W	9.89 feet

Dated at Crandon, Wis., this 26 day of Nov., 1976.

Signature Thomas R. Arnott Title Surveyor Registration No S-887
(County Surveyor, Registered Land Surveyor, or other duly authorized official)

Office of Register of Deeds, County of Forest, I hereby certify that the within
instrument was filed in this office for record on the 26 day of Nov., 1976
at 3:30 o'clock P. M.

EUGENE STATEZNY

(Register of Deeds)

Document Number **110615**

By Eileen Schmidt Deputy

43716150000