


CERTIFIED LAND CORNER RESTORATION

Index No. **H11**

State of Wisconsin }
County of Forest } ss.

I Thomas Arnott, do hereby
certify that on the 16th day
of April, 1976, I found
evidence of the 1/4
corner of sections 21 & 28
Township 37, North, Range
16 E, Fourth Principal Meridian,
as described hereon; and that from this evidence
I established a new monument and accessories
as described hereon to perpetuate the original
location of this corner.

Resident witnesses:

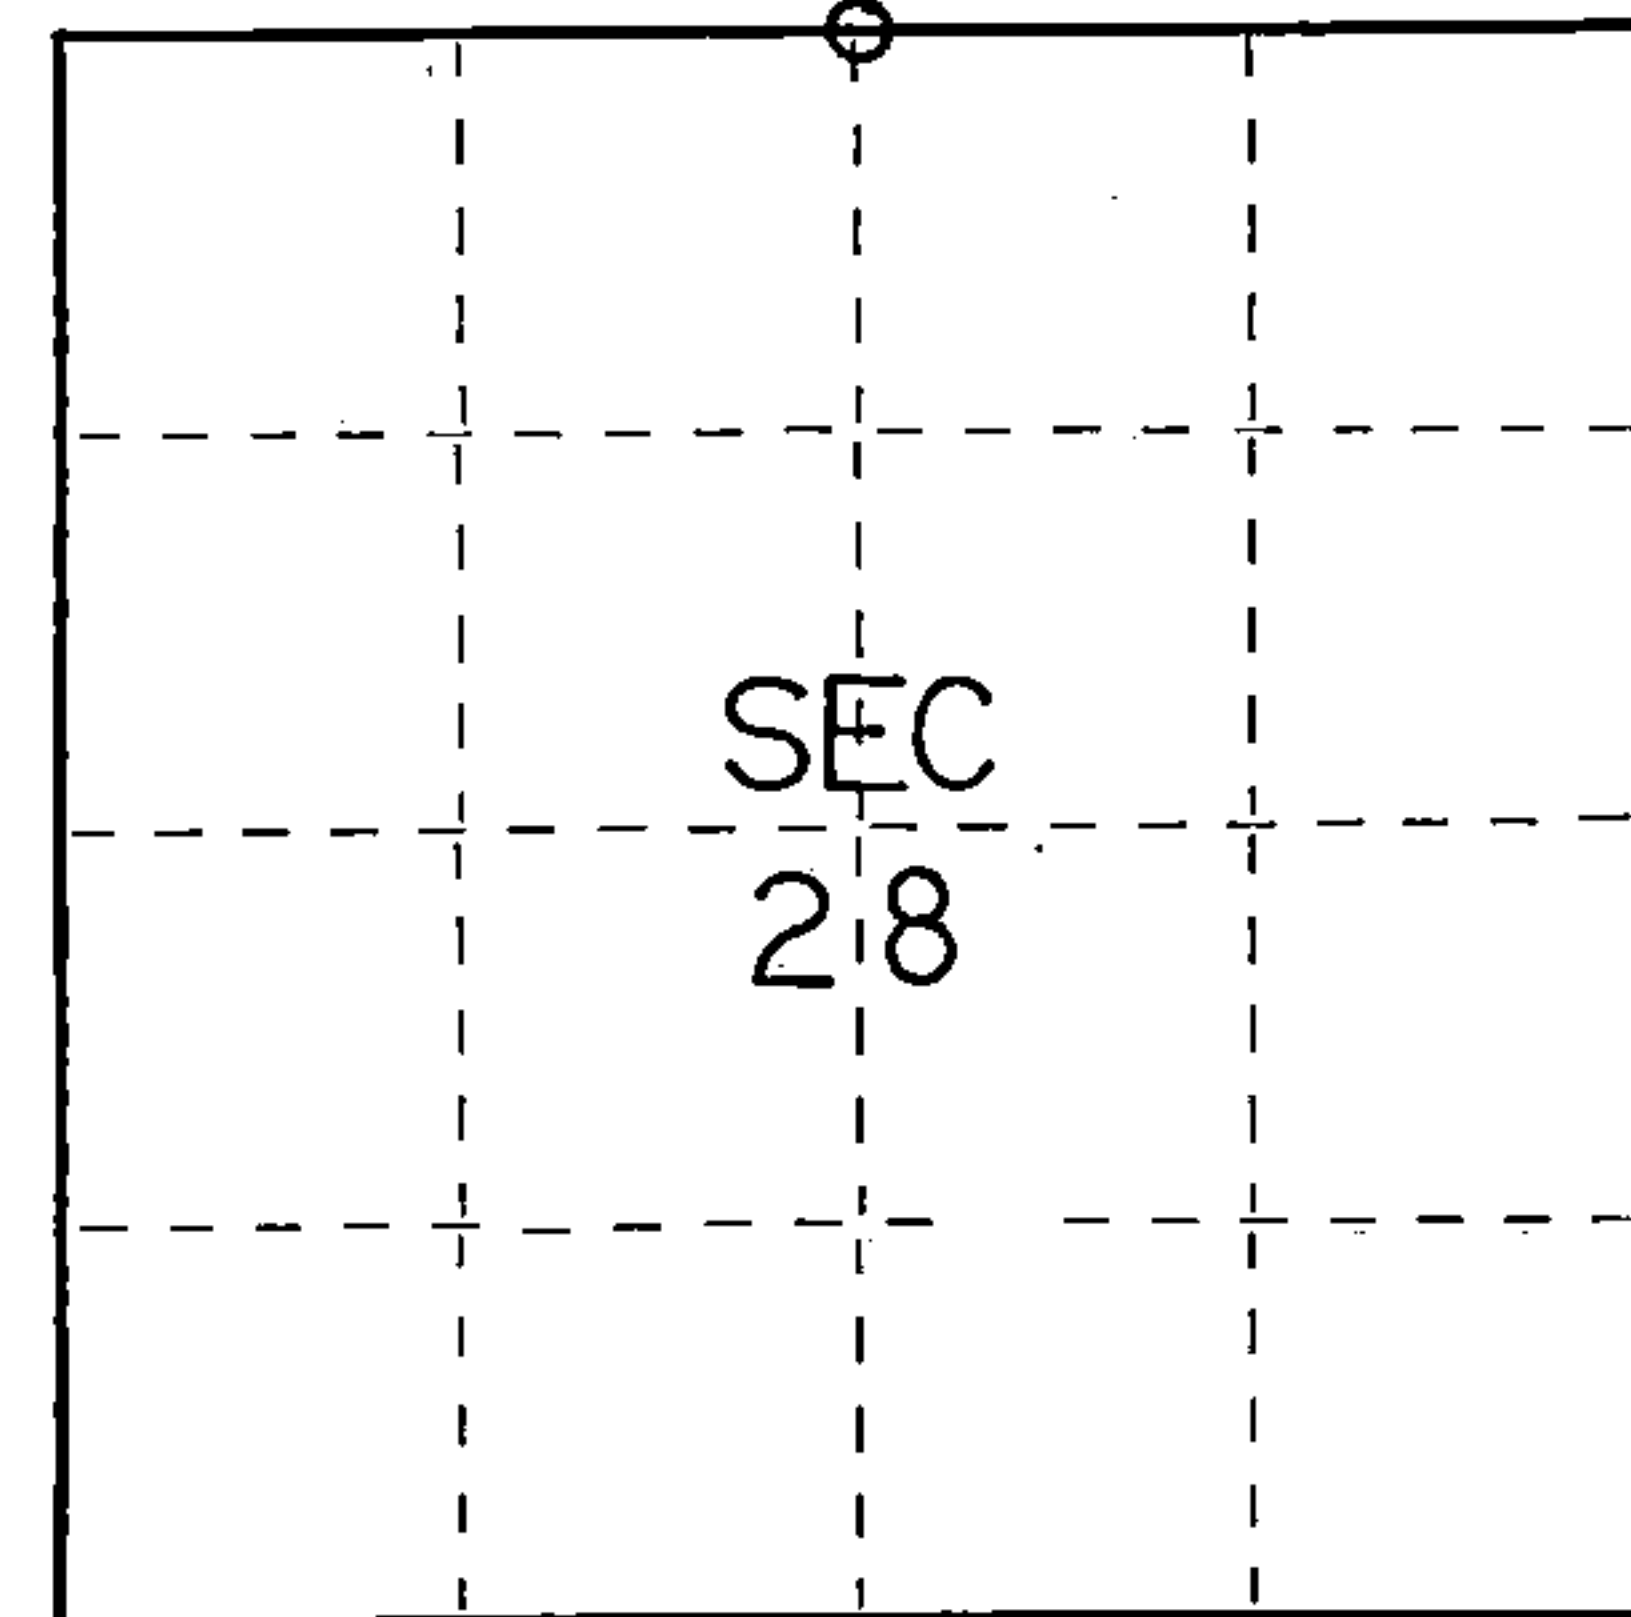

○ = Corner monument restored.

History of original corner establishment:

Original subdivision by James McBride 11 July - 16 July, 1859

Hemlock	12	S44W	22 Lks.
Hemlock	12	N54W	10 Lks.

Description of corner evidence found:

Found $1\frac{1}{2}$ " iron pipe 22" below road grade



Description of monument and accessories I established to perpetuate the original location of this corner.

Drove $3/4$ " iron pipe inside of iron pipe found, 4" below road grade.

Ties:

Forest County Alu. Monument	N42E	29.66 feet
Power pole (3716-28E20)	S17E	99.71 feet

Dated at Crandon, Wis., this 13th day of May, 1976.

Signature Thomas R. Arnott Title Surveyor Registration No S-887
(County Surveyor, Registered Land Surveyor, or other duly authorized official)

Office of Register of Deeds, County of Forest, I hereby certify that the within
instrument was filed in this office for record on the 14th day of May, 1976
at 3 o'clock P. M.

Eugene Stetson Document No. **109214**
(Register of Deeds)

By _____ Deputy

FORM 985 H. C. MILLER CO., MILWAUKEE

43716210020