


CERTIFIED LAND CORNER RESTORATION

Index No. **R17**

State of Wisconsin }
County of Forest } ss.

I Thomas R. Arnott, do hereby
certify that on the 21 day
of Oct, 1976, I found
evidence of the section
corner of sec. 22, 23, 26, & 27
Township 37, North, Range
16 E, Fourth Principal Meridian,
as described hereon; and that from this evidence
I established a new monument and accessories
as described hereon to perpetuate the original
location of this corner.

Resident witnesses:

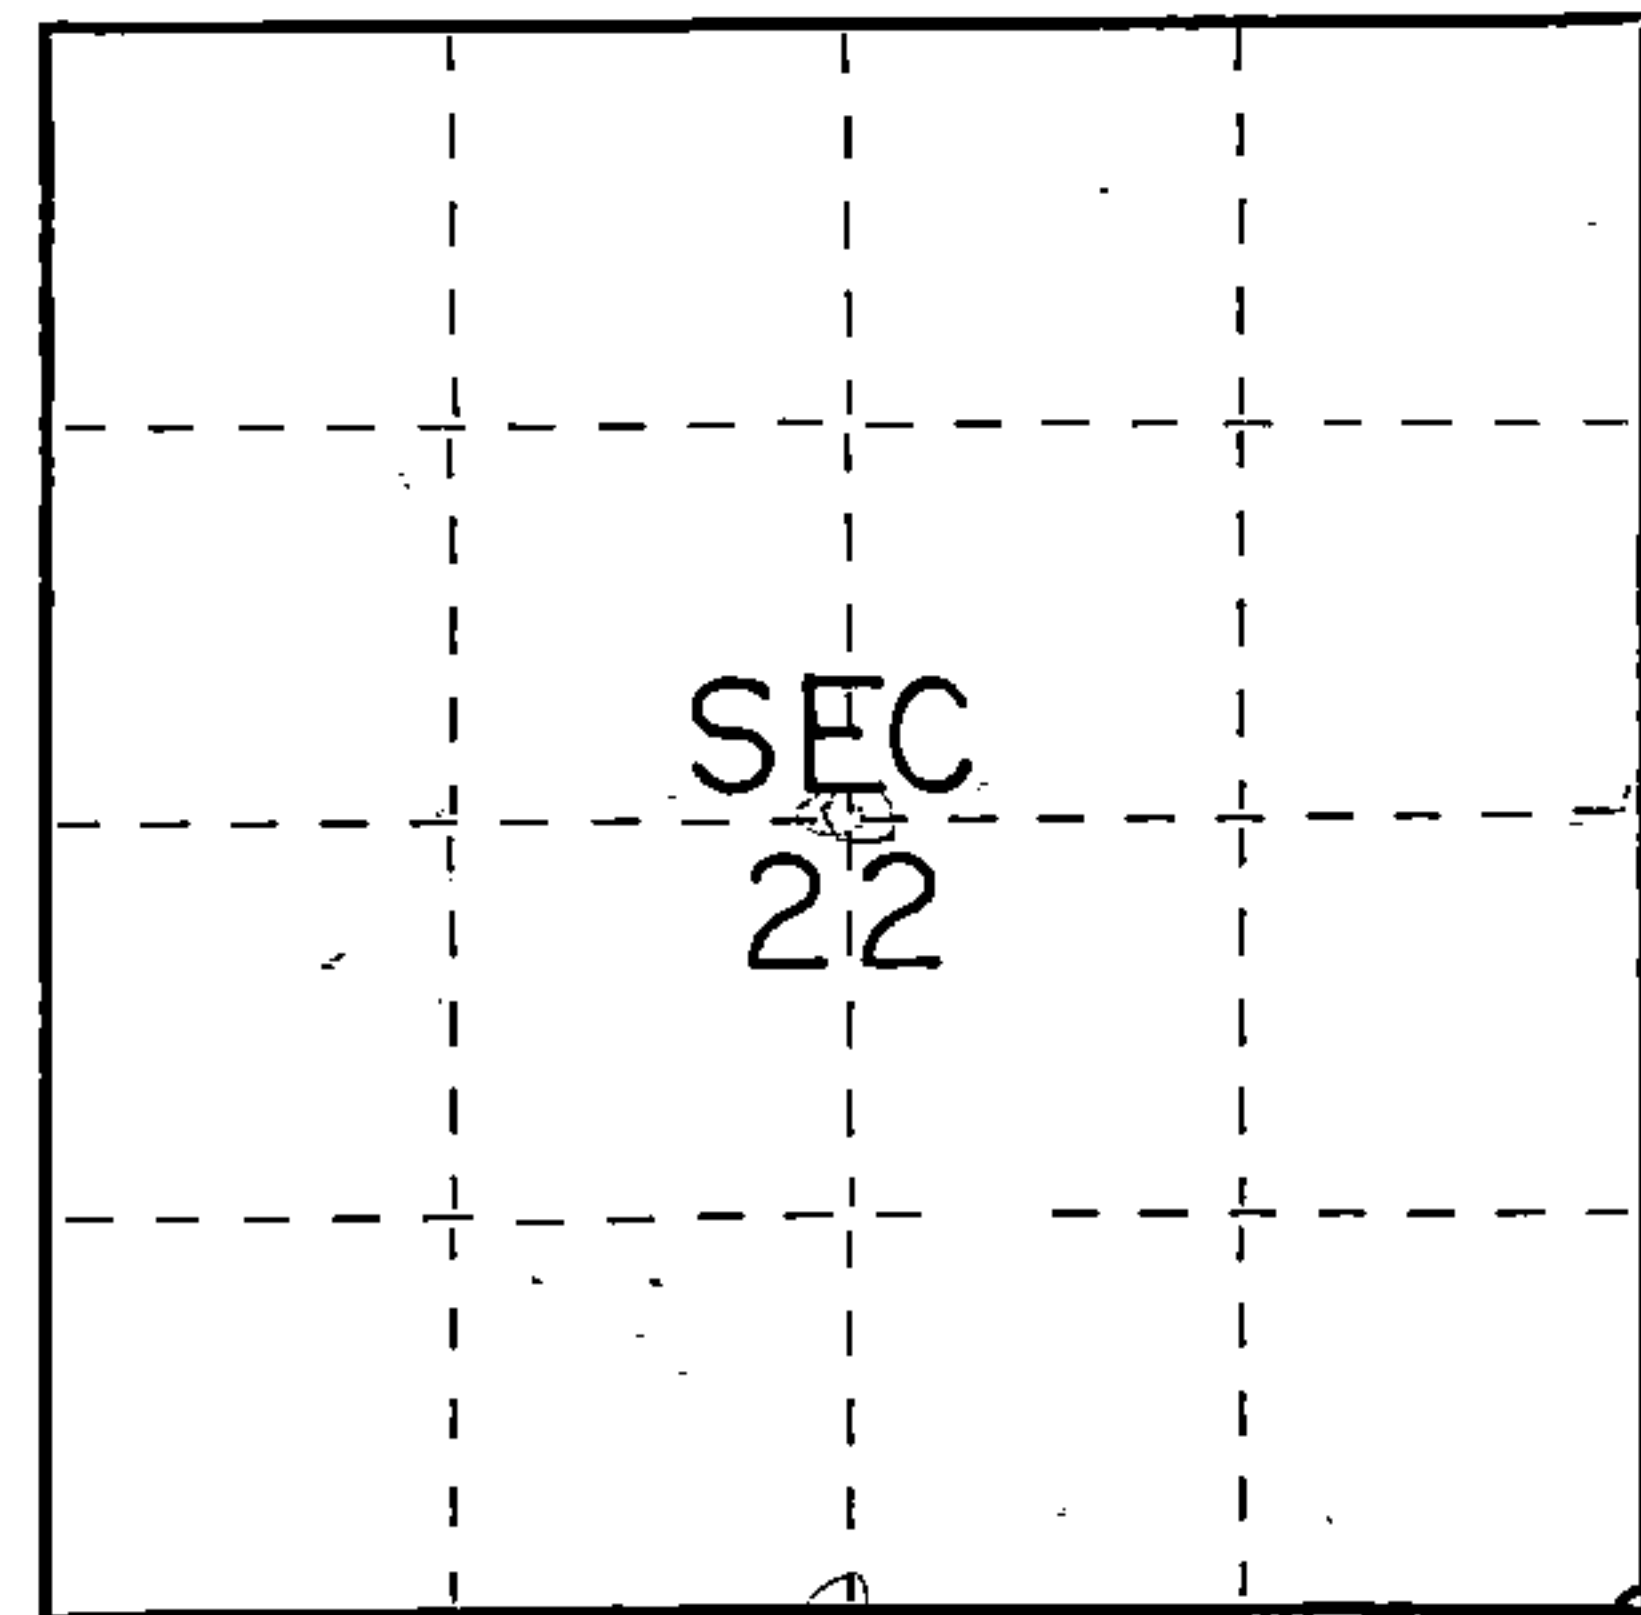

○ = Corner monument restored.

History of original corner establishment:

Original survey done by James McBride July 11- July 16, 1859.

Tamarac	8	N70W	25 Lks.
Tamarac	10	N67E	10 Lks. (stump found)
Tamarac	8	S19E	20 Lks. (stump found)
Tamarac	6	S32W	34 Lks. (stump found)

Description of corner evidence found:


5 wood post points found. Original bearing tree stumps as mentioned above found.

Description of monument and accessories I established to perpetuate the original location of this corner.

Replaced wood post points with Forest Co. Aluminum monument

Ties:

Cedar	8	N42E	11.69 feet
Cedar	5	S45W	19.38 feet
Cedar	8	N7W	19.16 feet

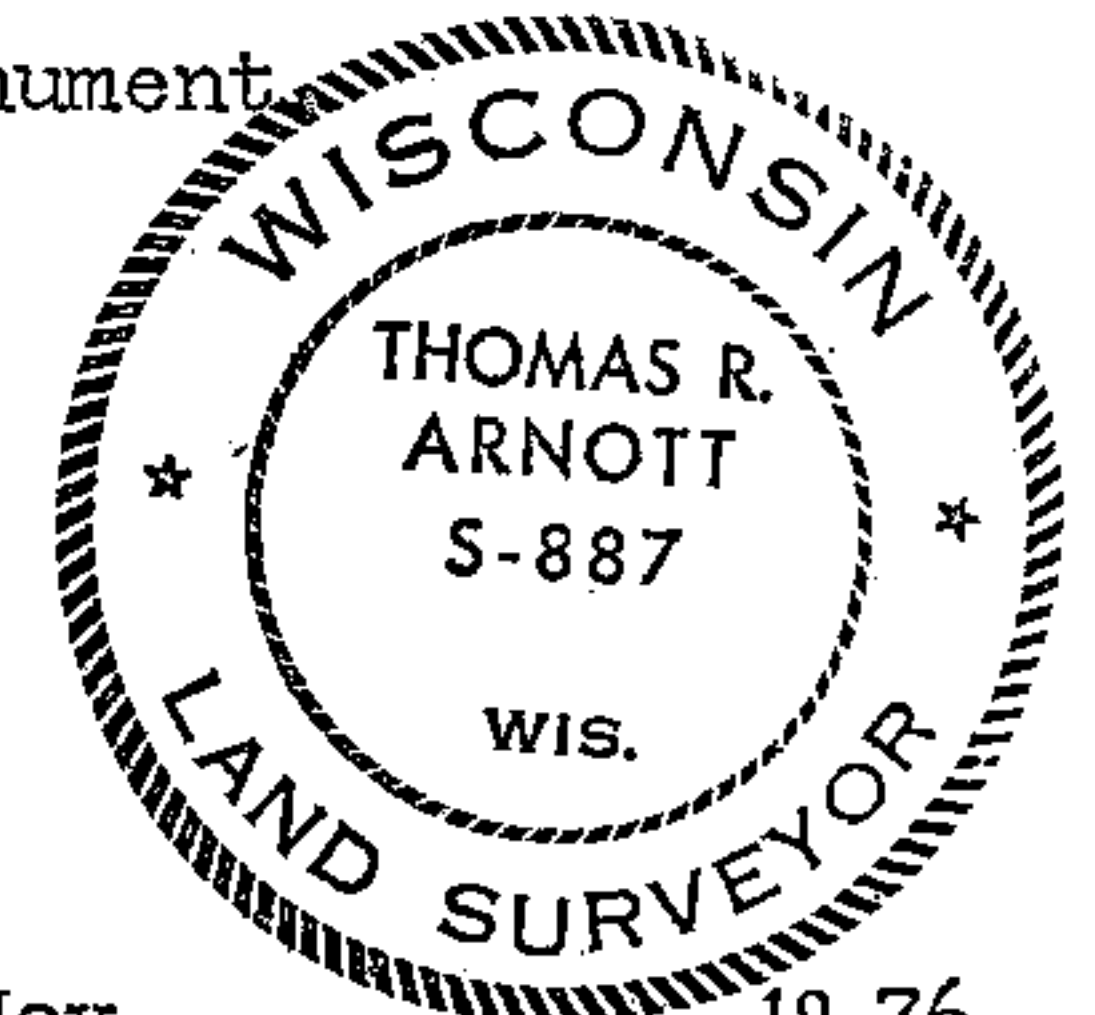

Dated at Crandon, Wis., this 26 day of Nov., 1976.

Signature Thomas Arnott Title Surveyor Registration No. S-887
(County Surveyor, Registered Land Surveyor, or other duly authorized official)

Office of Register of Deeds, County of Forest, I hereby certify that the within
instrument was filed in this office for record on the 26 day of Nov., 1976.
at 3:30 clock P. M.

EUGENE STATEZNY Document Number
(Register of Deeds)

By Eileen Schmidt Deputy

110621

43716220000